
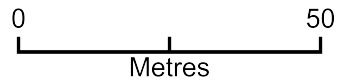


LOCATION PLAN 30 LIDDELL ROAD OX4 3QU

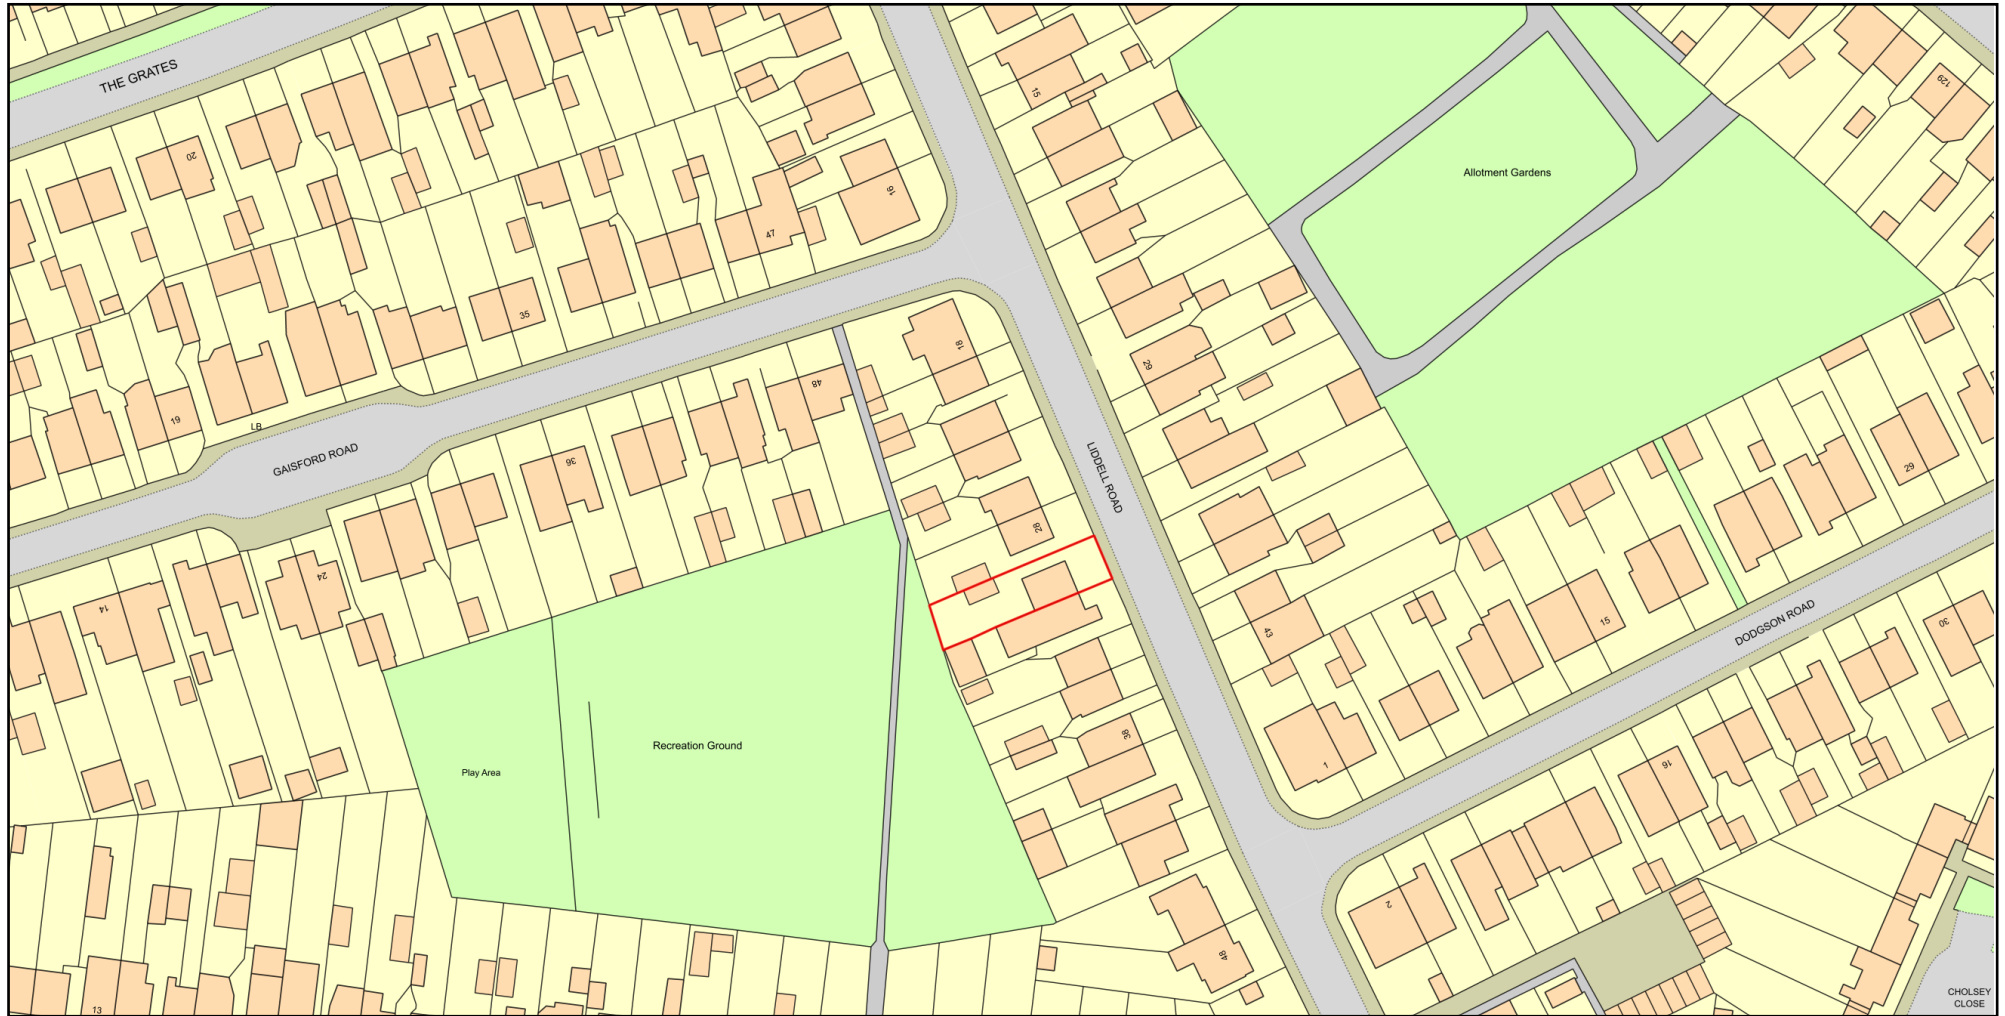

Plan Produced for: **AARON JAV**

Date Produced: 08 Jan 2024

Plan Reference Number: TQRQM24008131104526

Scale: 1:1250 @ A4

© Crown copyright and database rights 2023 OS 100042766

