


SECTION A-A

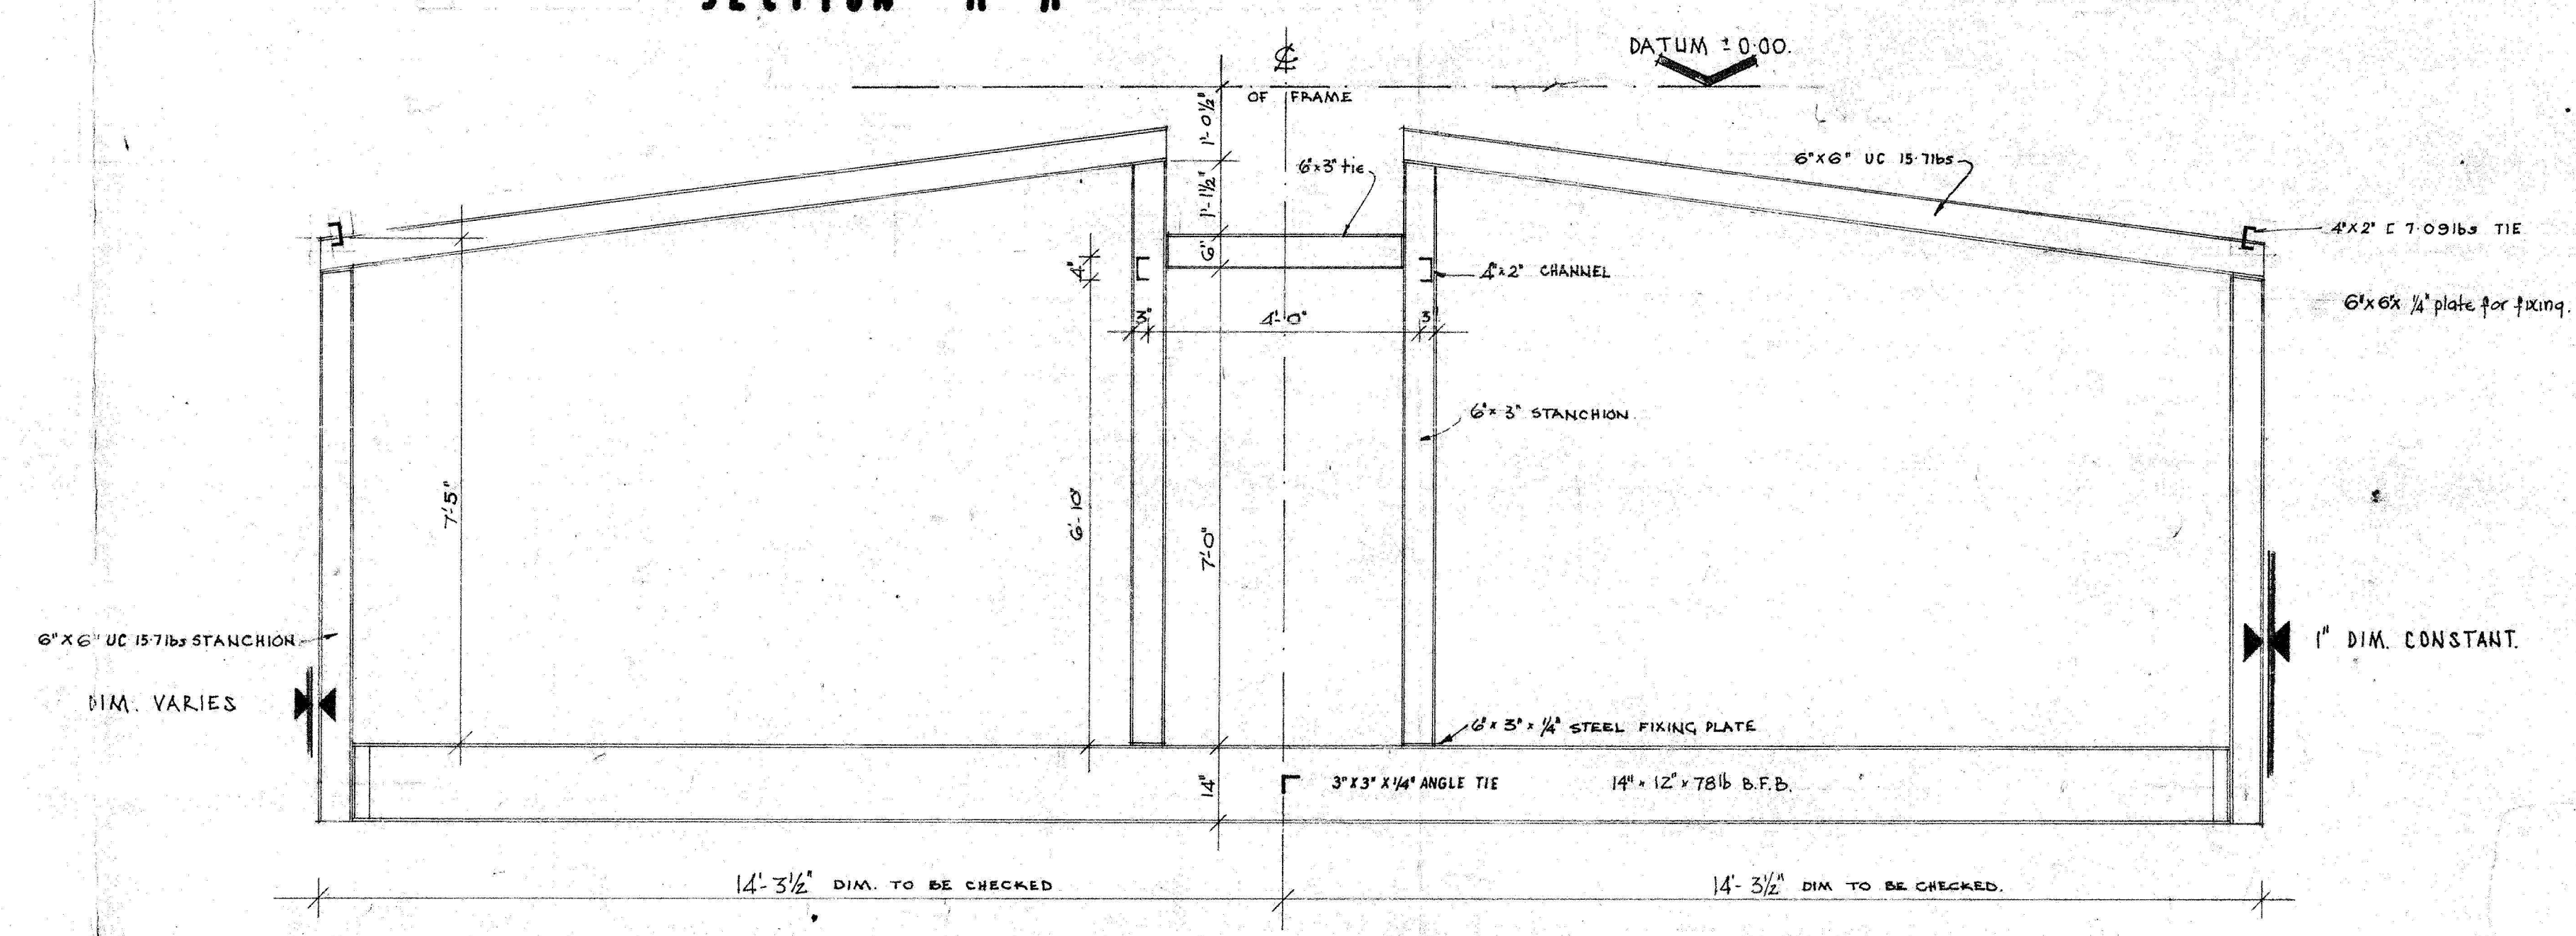

SECTION SHOWING STEELWORK

THE CONTRACTOR AND HIS SUB CONTRACTORS ARE TO VERIFY ALL MEASUREMENTS BEFORE MAKING SHOP DRAWINGS OR COMMENCING MANUFACTURE

The Treasurer of
Christ Church, Oxford.

Director
5th November 1962.

THIS IS ONE OF THE DRAWINGS REFERRED TO IN THE CONTRACT DATED: 14th November 1962

B. 28.744 drawing as amended.
A 11.7.62 STEELWORK - STANCHIONS RAFTERS & TIES

No	DATE	REVISIONS	5
----	------	-----------	---

CHRIST CHURCH : OXFORD
TOM QUAD

SECTIONS
WEST WING

SCALE	1/2" = 1'-0"	DRAWING NUMBER	443/105
DATE	6th JUNE '62		
DRAWN			
A B			

PLAYNE & LACEY & PARTNERS
ARCHITECTS
19 QUEEN ANNE'S GATE, WESTMINSTER, S.W.1