


NOTES  
 © SIDLEYS - THE COPYRIGHT OF ALL OR PART OF THIS DRAWING RESTS WITH SIDLEYS CHARTERED SURVEYORS.

ALL DIMENSIONS SHALL BE CHECKED BY THE PARTY TO WHOM THE DRAWING HAS BEEN ISSUED. ANY DISCREPANCIES SHALL BE BROUGHT TO THE ATTENTION OF SIDLEYS.

DO NOT SCALE FROM THIS DRAWING.

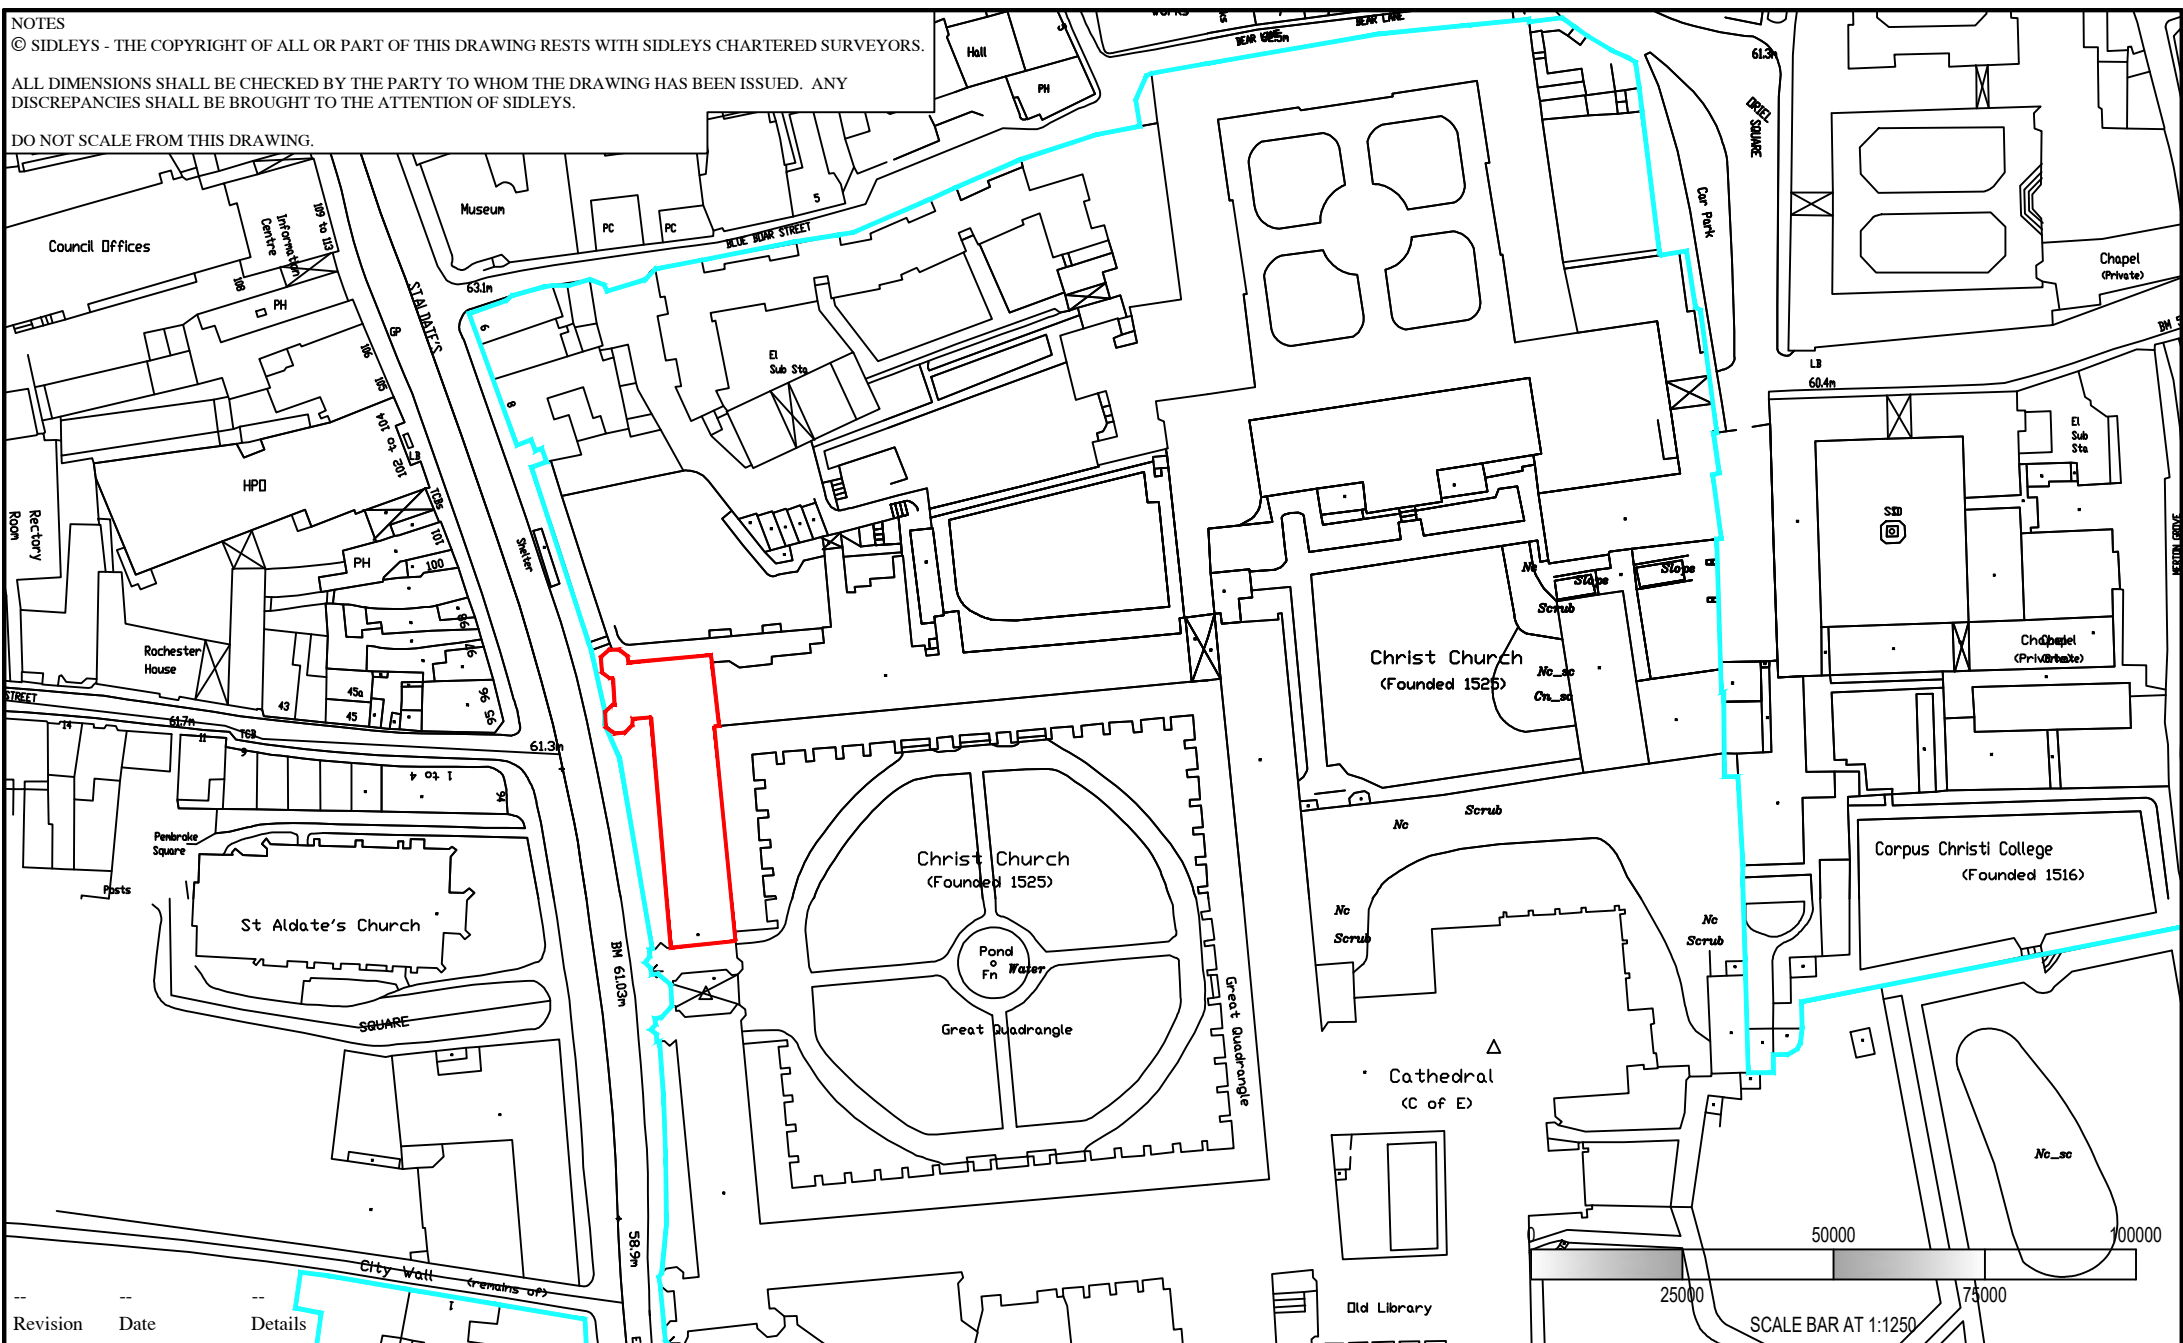

Revision	Date	Details

Scale: 1:1250 @ A4	Job No: 9-0786	Drawn by: ST
Date: MAY 2022	Drawing No: LP-01	Checked by: AS



**CHRIST CHURCH**  
 CHRIST CHURCH  
 ST ALDATES  
 OXFORD  
 OX1 1DP

TOM QUAD  
 STAIRCASES 5, 6 AND 7  
  
**LOCATION PLAN**

REPRODUCED FROM  
 THE ORDNANCE  
 SURVEY MAP WITH THE  
 PERMISSION OF HM  
 STATIONERY OFFICE  
 CROWN COPYRIGHT  
 RESERVED No ES 849669

**Sidleys**  
 CHARTERED SURVEYORS



6, King Edward Street, Oxford, OX1 4JL.  
 Telephone (01865) 726016, Facsimile (01865) 791493  
[www.sidleys.co.uk](http://www.sidleys.co.uk)