


NOTES
 © SIDLEYS - THE COPYRIGHT OF ALL OR PART OF THIS DRAWING RESTS WITH SIDLEYS CHARTERED SURVEYORS.

ALL DIMENSIONS SHALL BE CHECKED BY THE PARTY TO WHOM THE DRAWING HAS BEEN ISSUED. ANY DISCREPANCIES SHALL BE BROUGHT TO THE ATTENTION OF SIDLEYS.


DO NOT SCALE FROM THIS DRAWING.

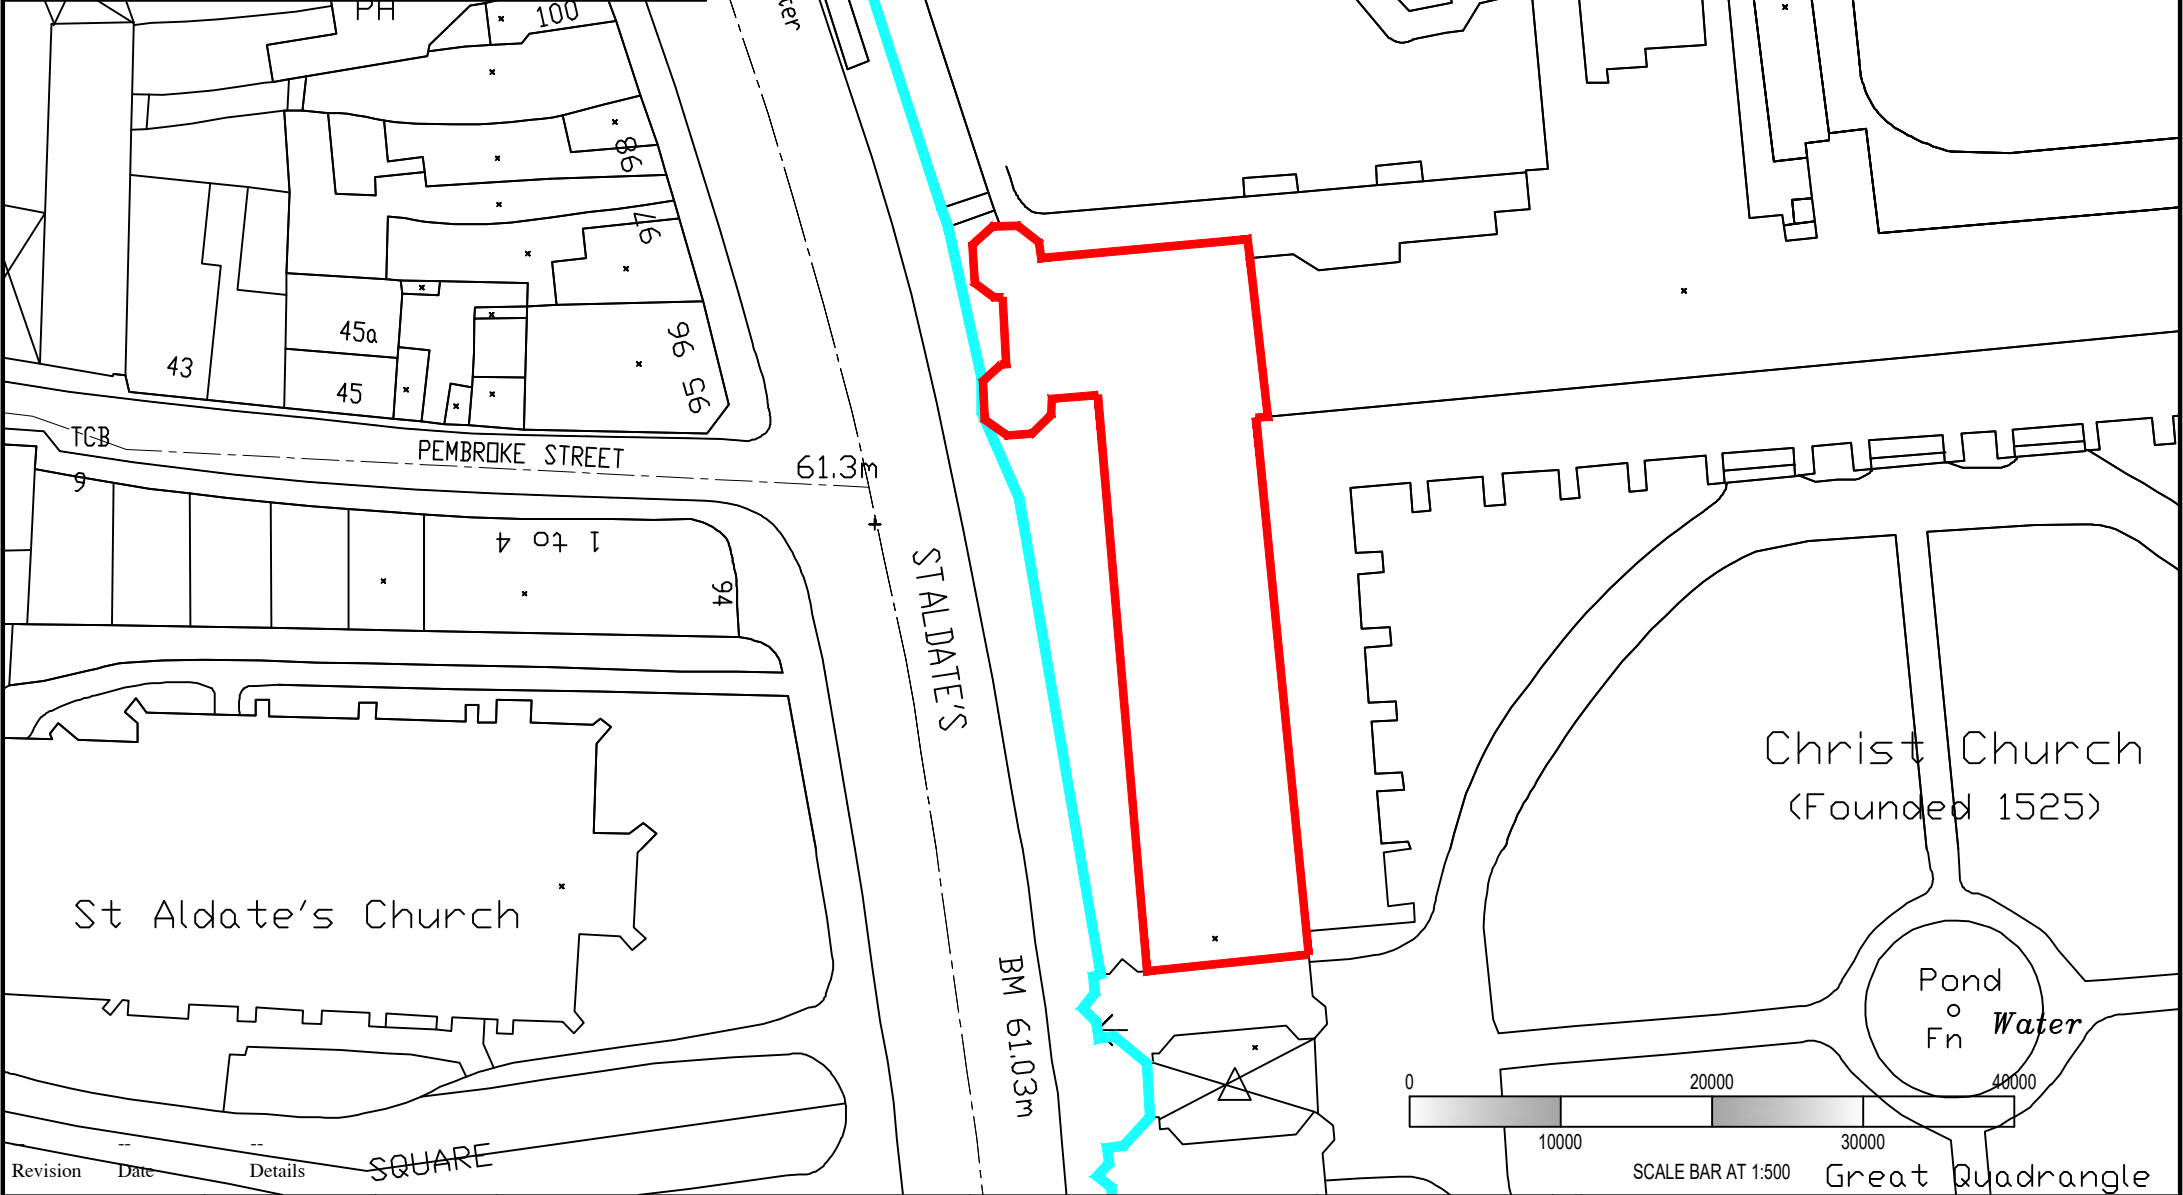

Revision	Date	Details

Scale: 1:500 @ A4	Job No: 9-0786	Drawn by: ST
Date: MAY 2022	Drawing No: BP-01	Checked by: AS

SQUARE

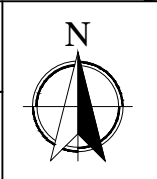

CHRIST CHURCH
 CHRIST CHURCH
 ST ALDATES
 OXFORD
 OX1 1DP

TOM QUAD
 STAIRCASES 5, 6 AND 7

BLOCK PLAN

REPRODUCED FROM
 THE ORDNANCE
 SURVEY MAP WITH THE
 PERMISSION OF HM
 STATIONERY OFFICE
 CROWN COPYRIGHT
 RESERVED No ES 849669

Sidleys
 CHARTERED SURVEYORS

6, King Edward Street, Oxford, OX1 4JL.
 Telephone (01865) 726016, Facsimile (01865) 791493
 www.sidleys.co.uk