
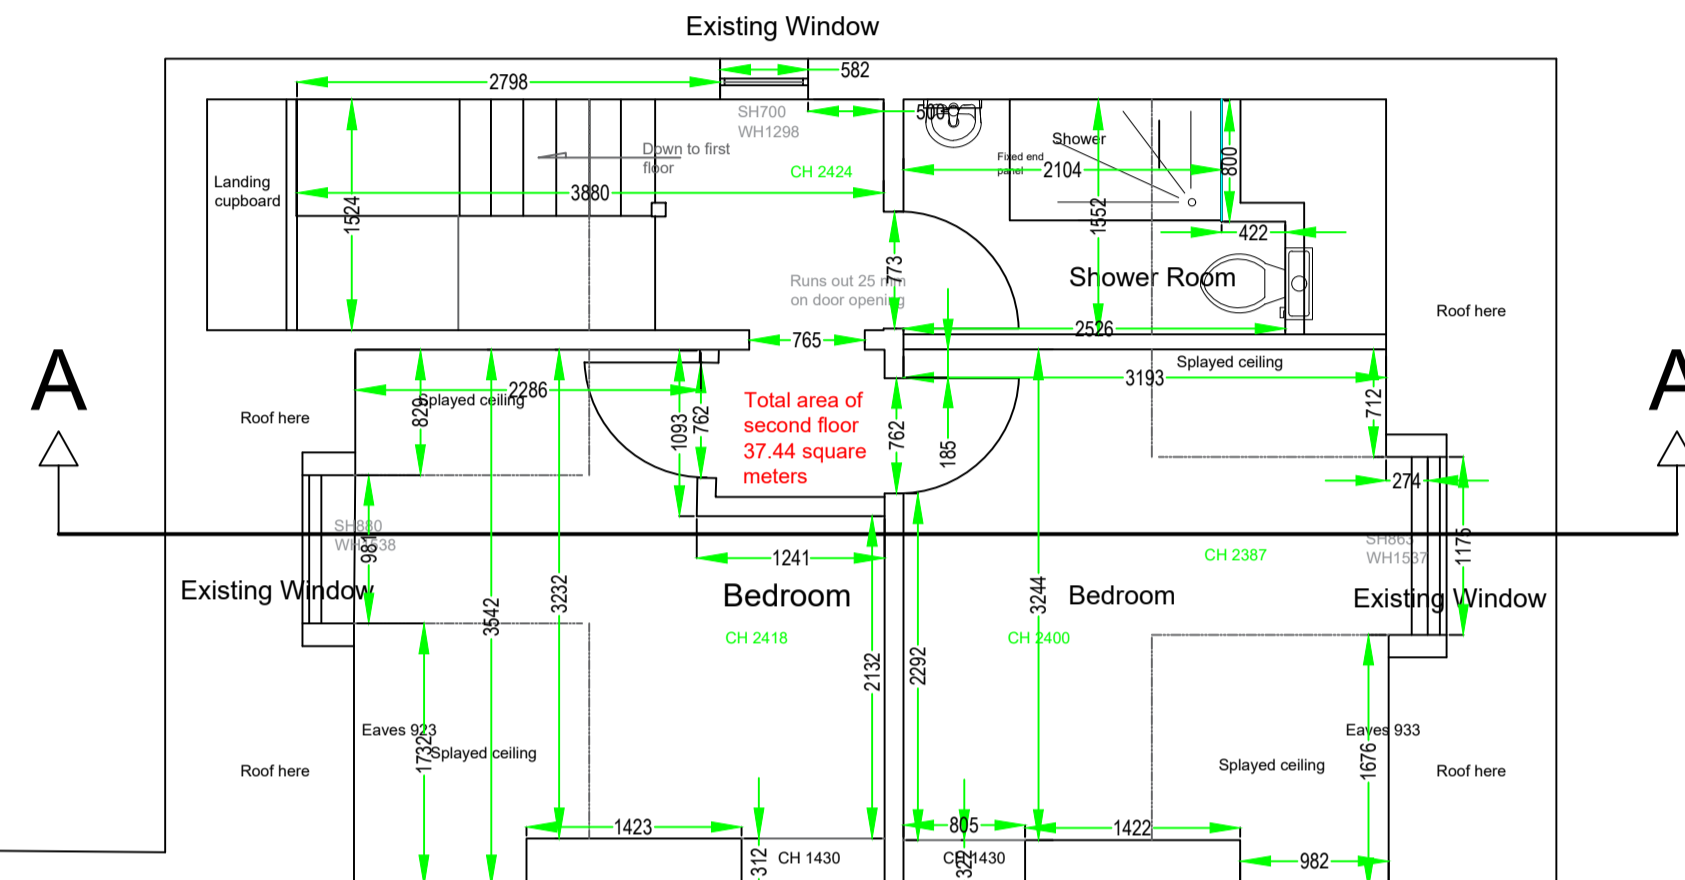



Section AA of Second Floor

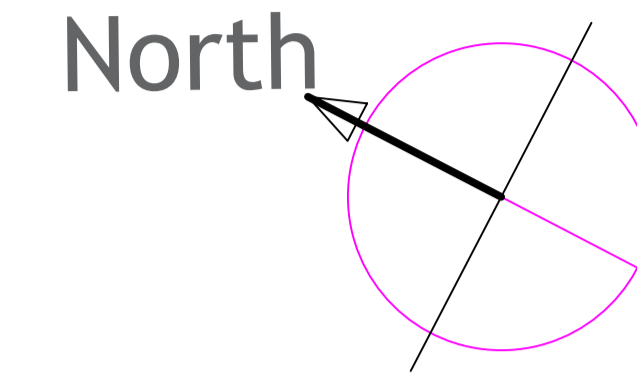

Proposed Second Floor


0 Mtrs 1 Mtrs 2 Mtrs 3 Mtrs 4 Mtrs 5 Mtrs 6 Mtrs

Scale 1:50 at A1

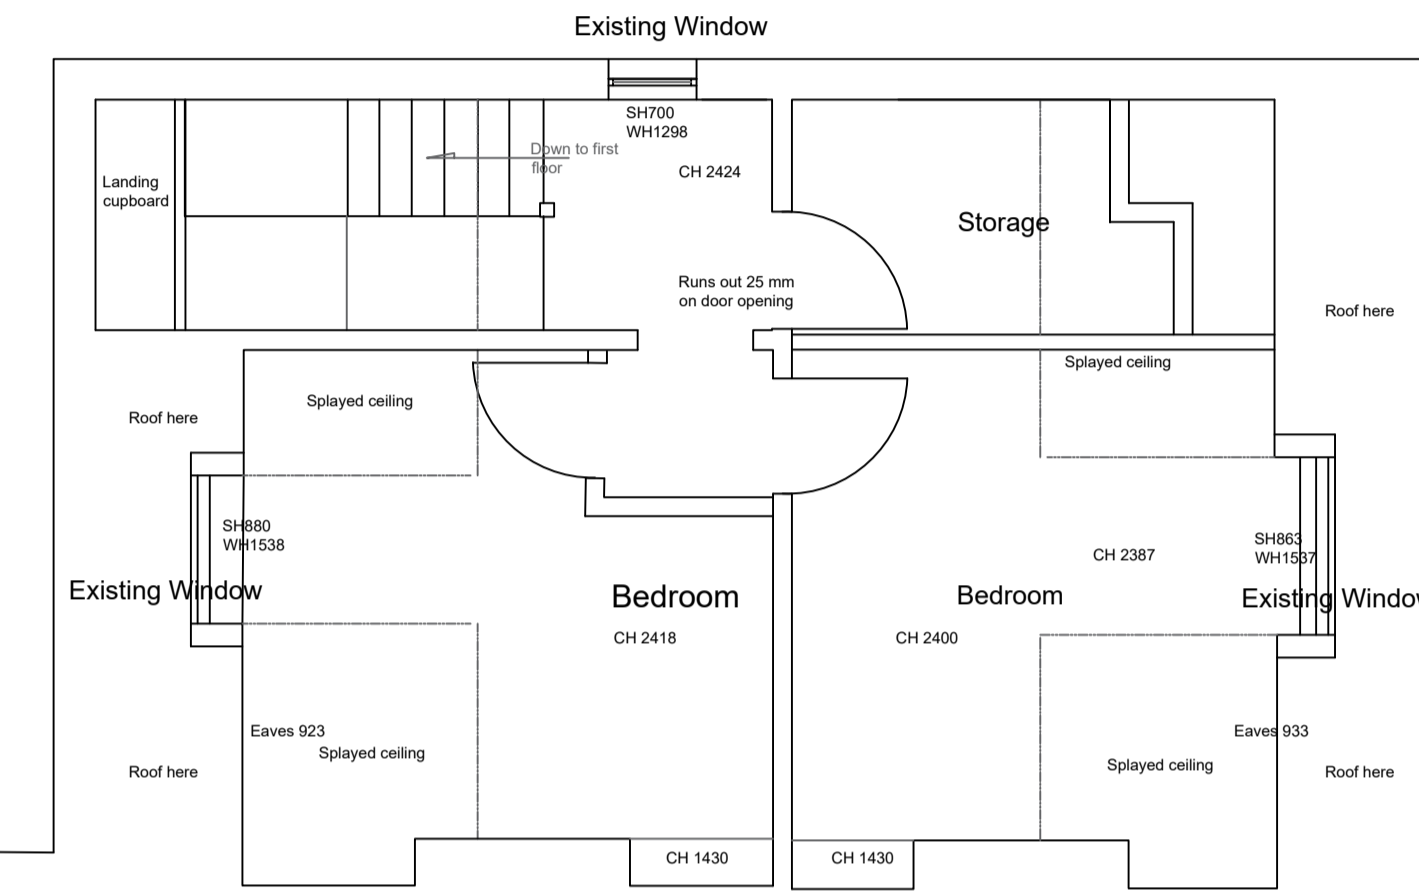


Existing Second Floor

Total area of both floors is 84.05 square meters.

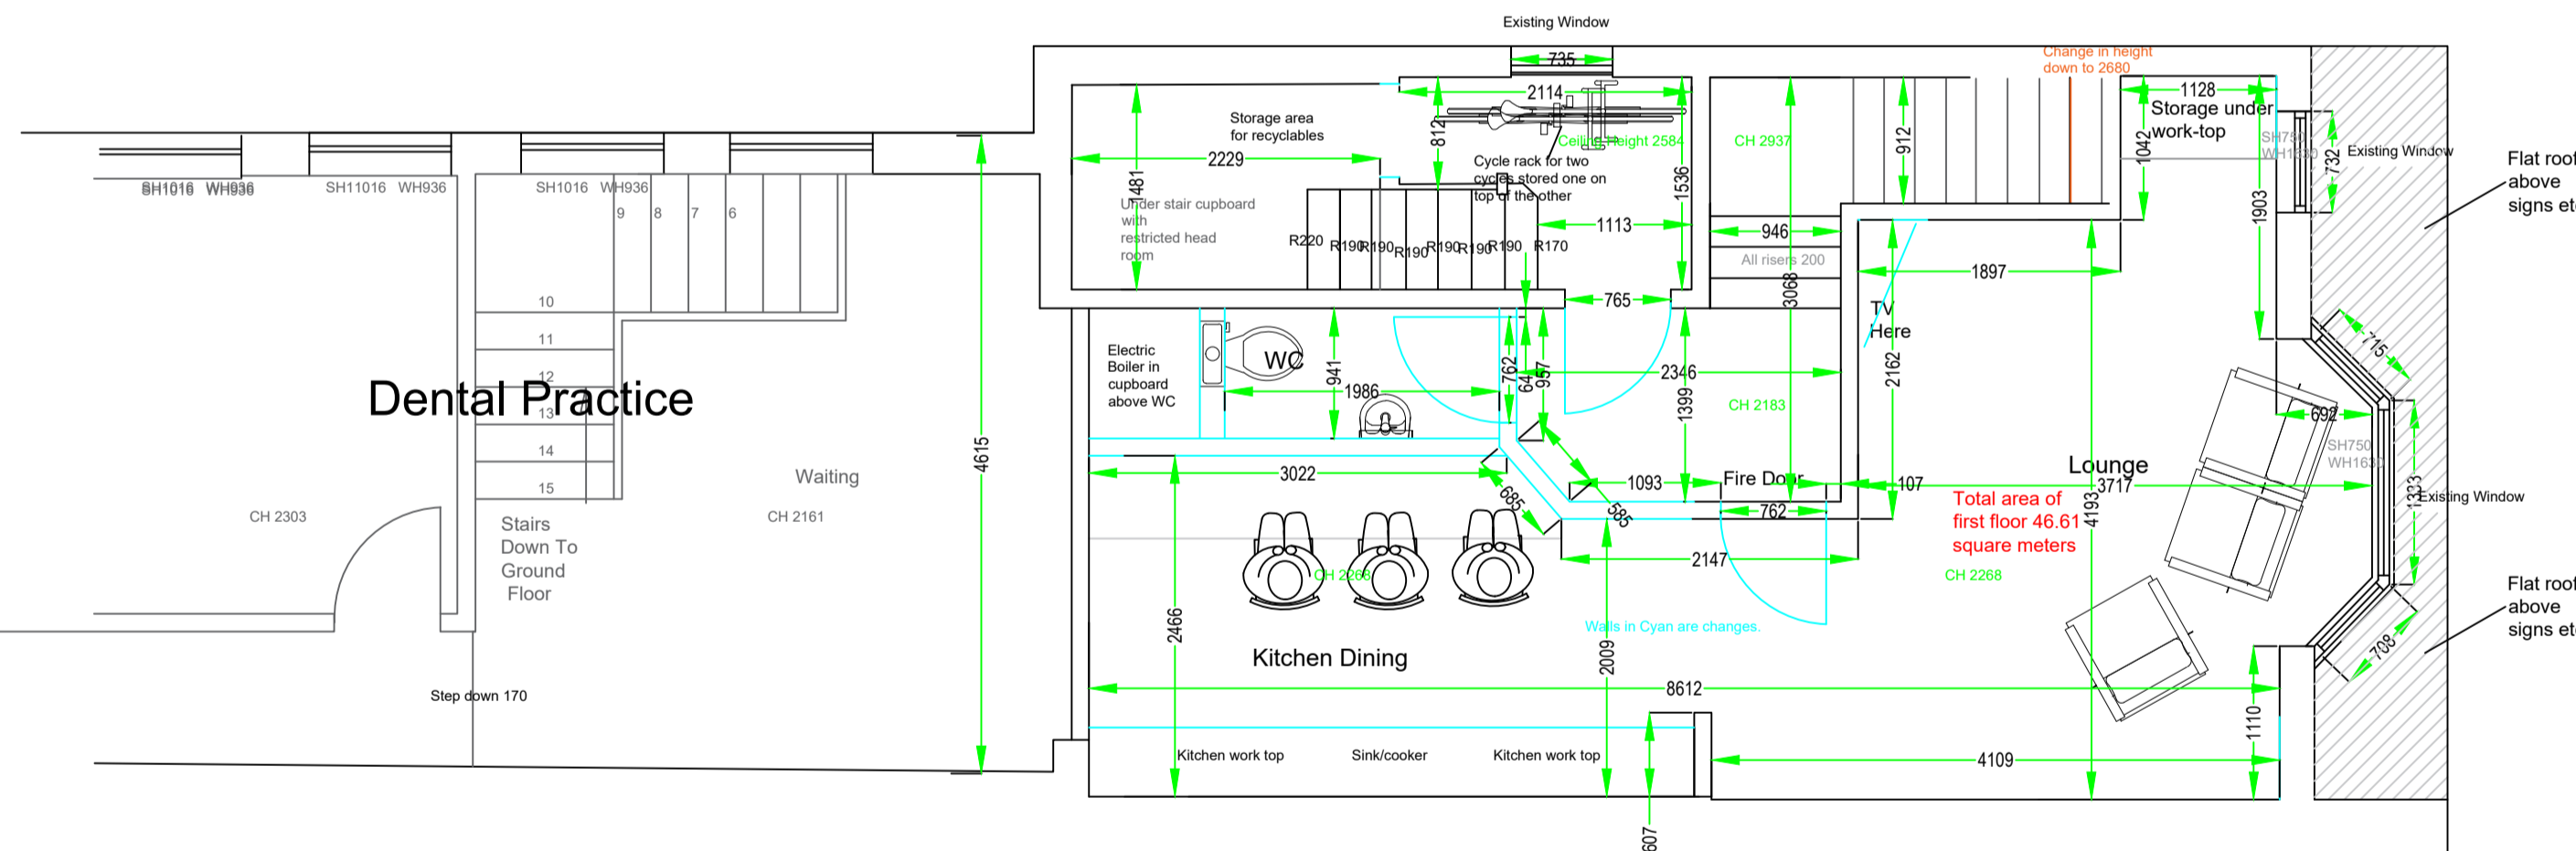


Proposed First Floor

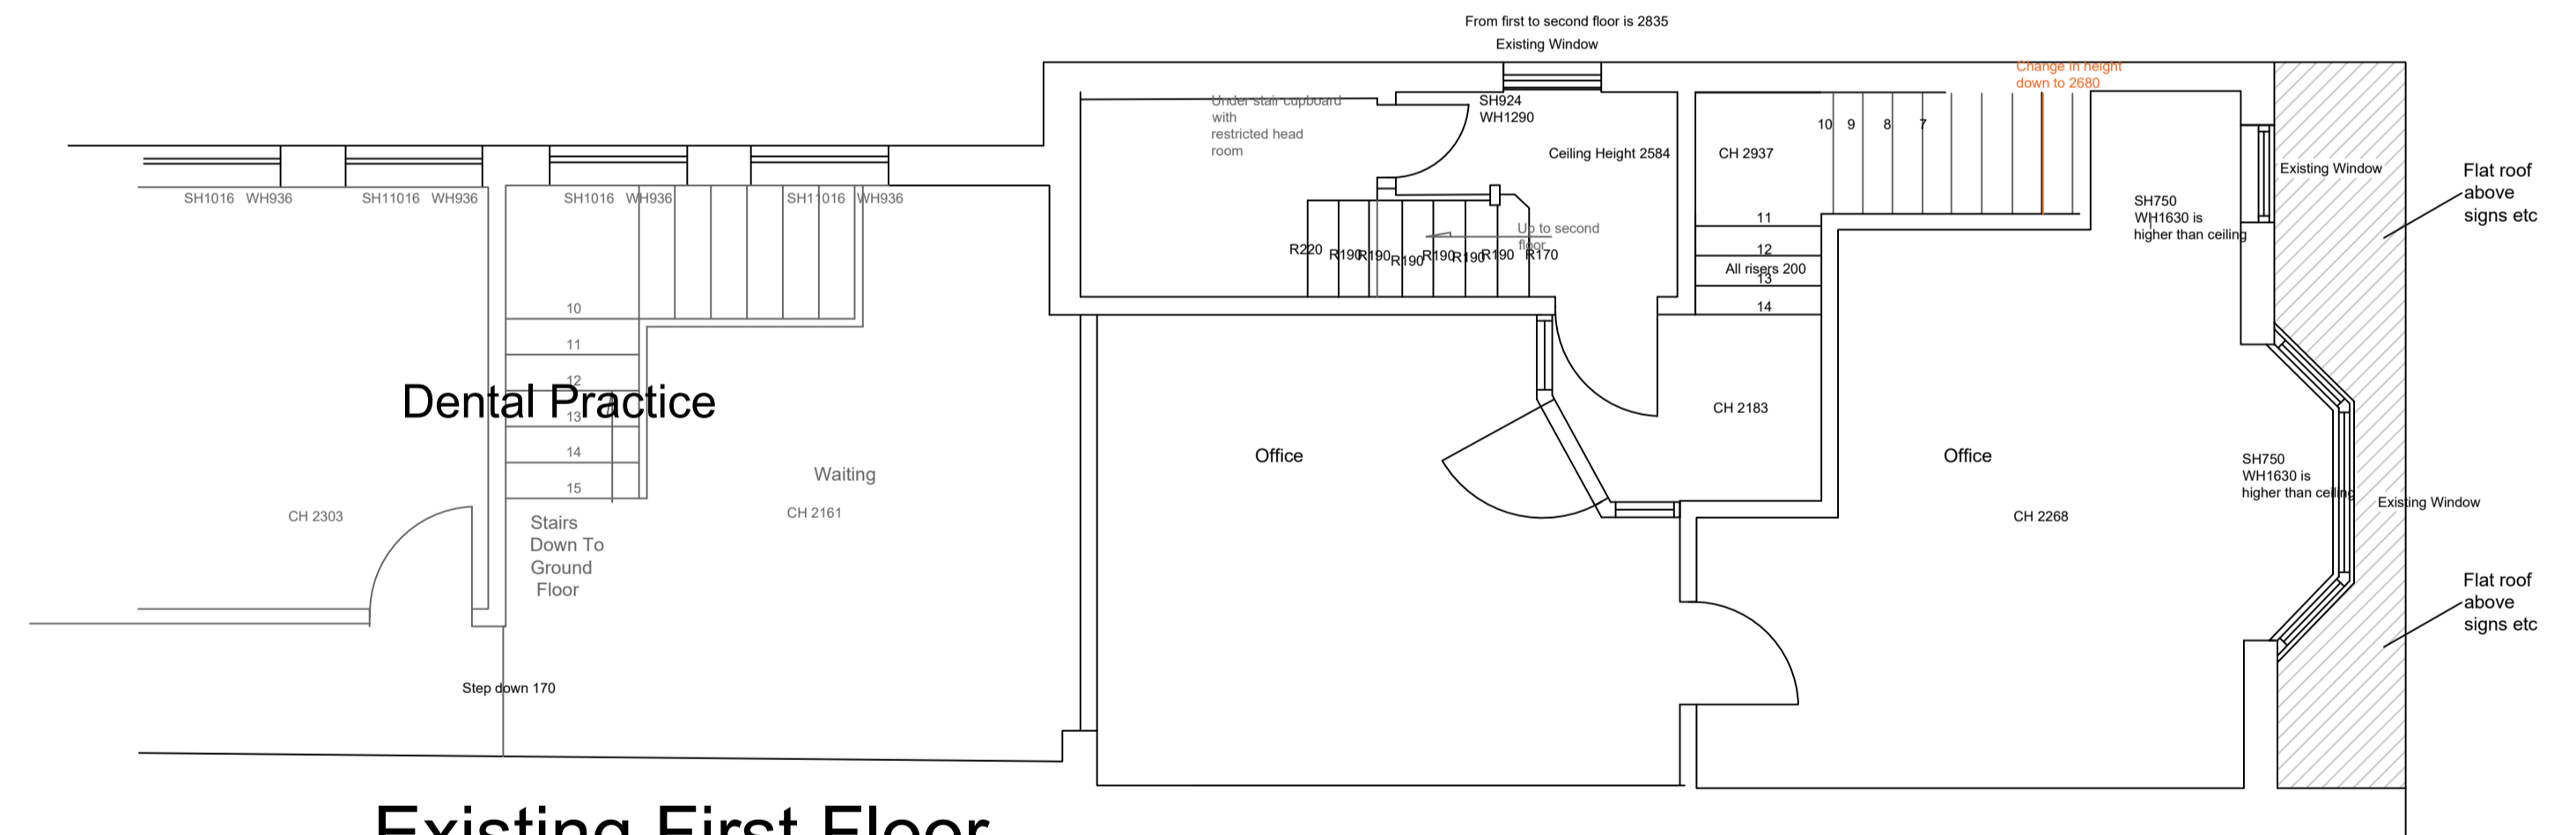

Existing First Floor

Note:

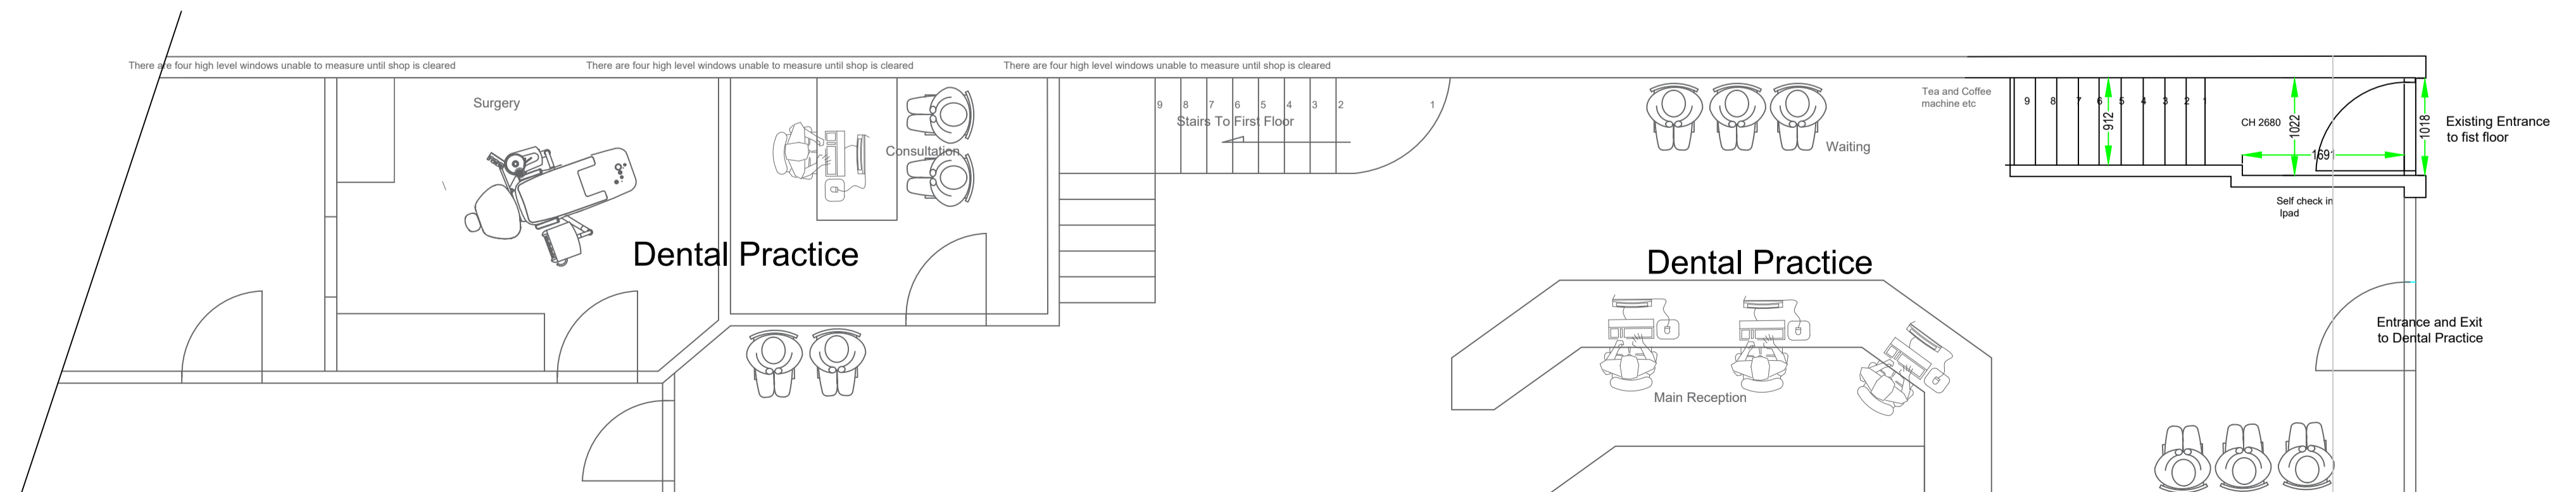

Existing and proposed ground floor no changes.



First Floor Offices
14 College Street
Burnham-On-Sea
Somerset TA8 1AS

E: info@archiintelligence.com

| | | | | | | | |
|------------|--|--------|------------|--------------|--|-------|--|
| CLIENT: | Sadiq Khan-Regarding Apartment Oxford Orthodontics, 95 London Road, Headington, Oxford, OX3 9AE. | DATE: | 20-12-2023 | Approved by: | | DATE: | |
| DWG NO: | SKRAOO 20-12-23 EAPPR2 | SCALE: | 1:50 at A1 | DRAWN BY: | | | |
| DWG TITLE: | Existing And Proposed Plans Revision 2 | | | RG | | | |