


Existing Block Plan Scale 1:500

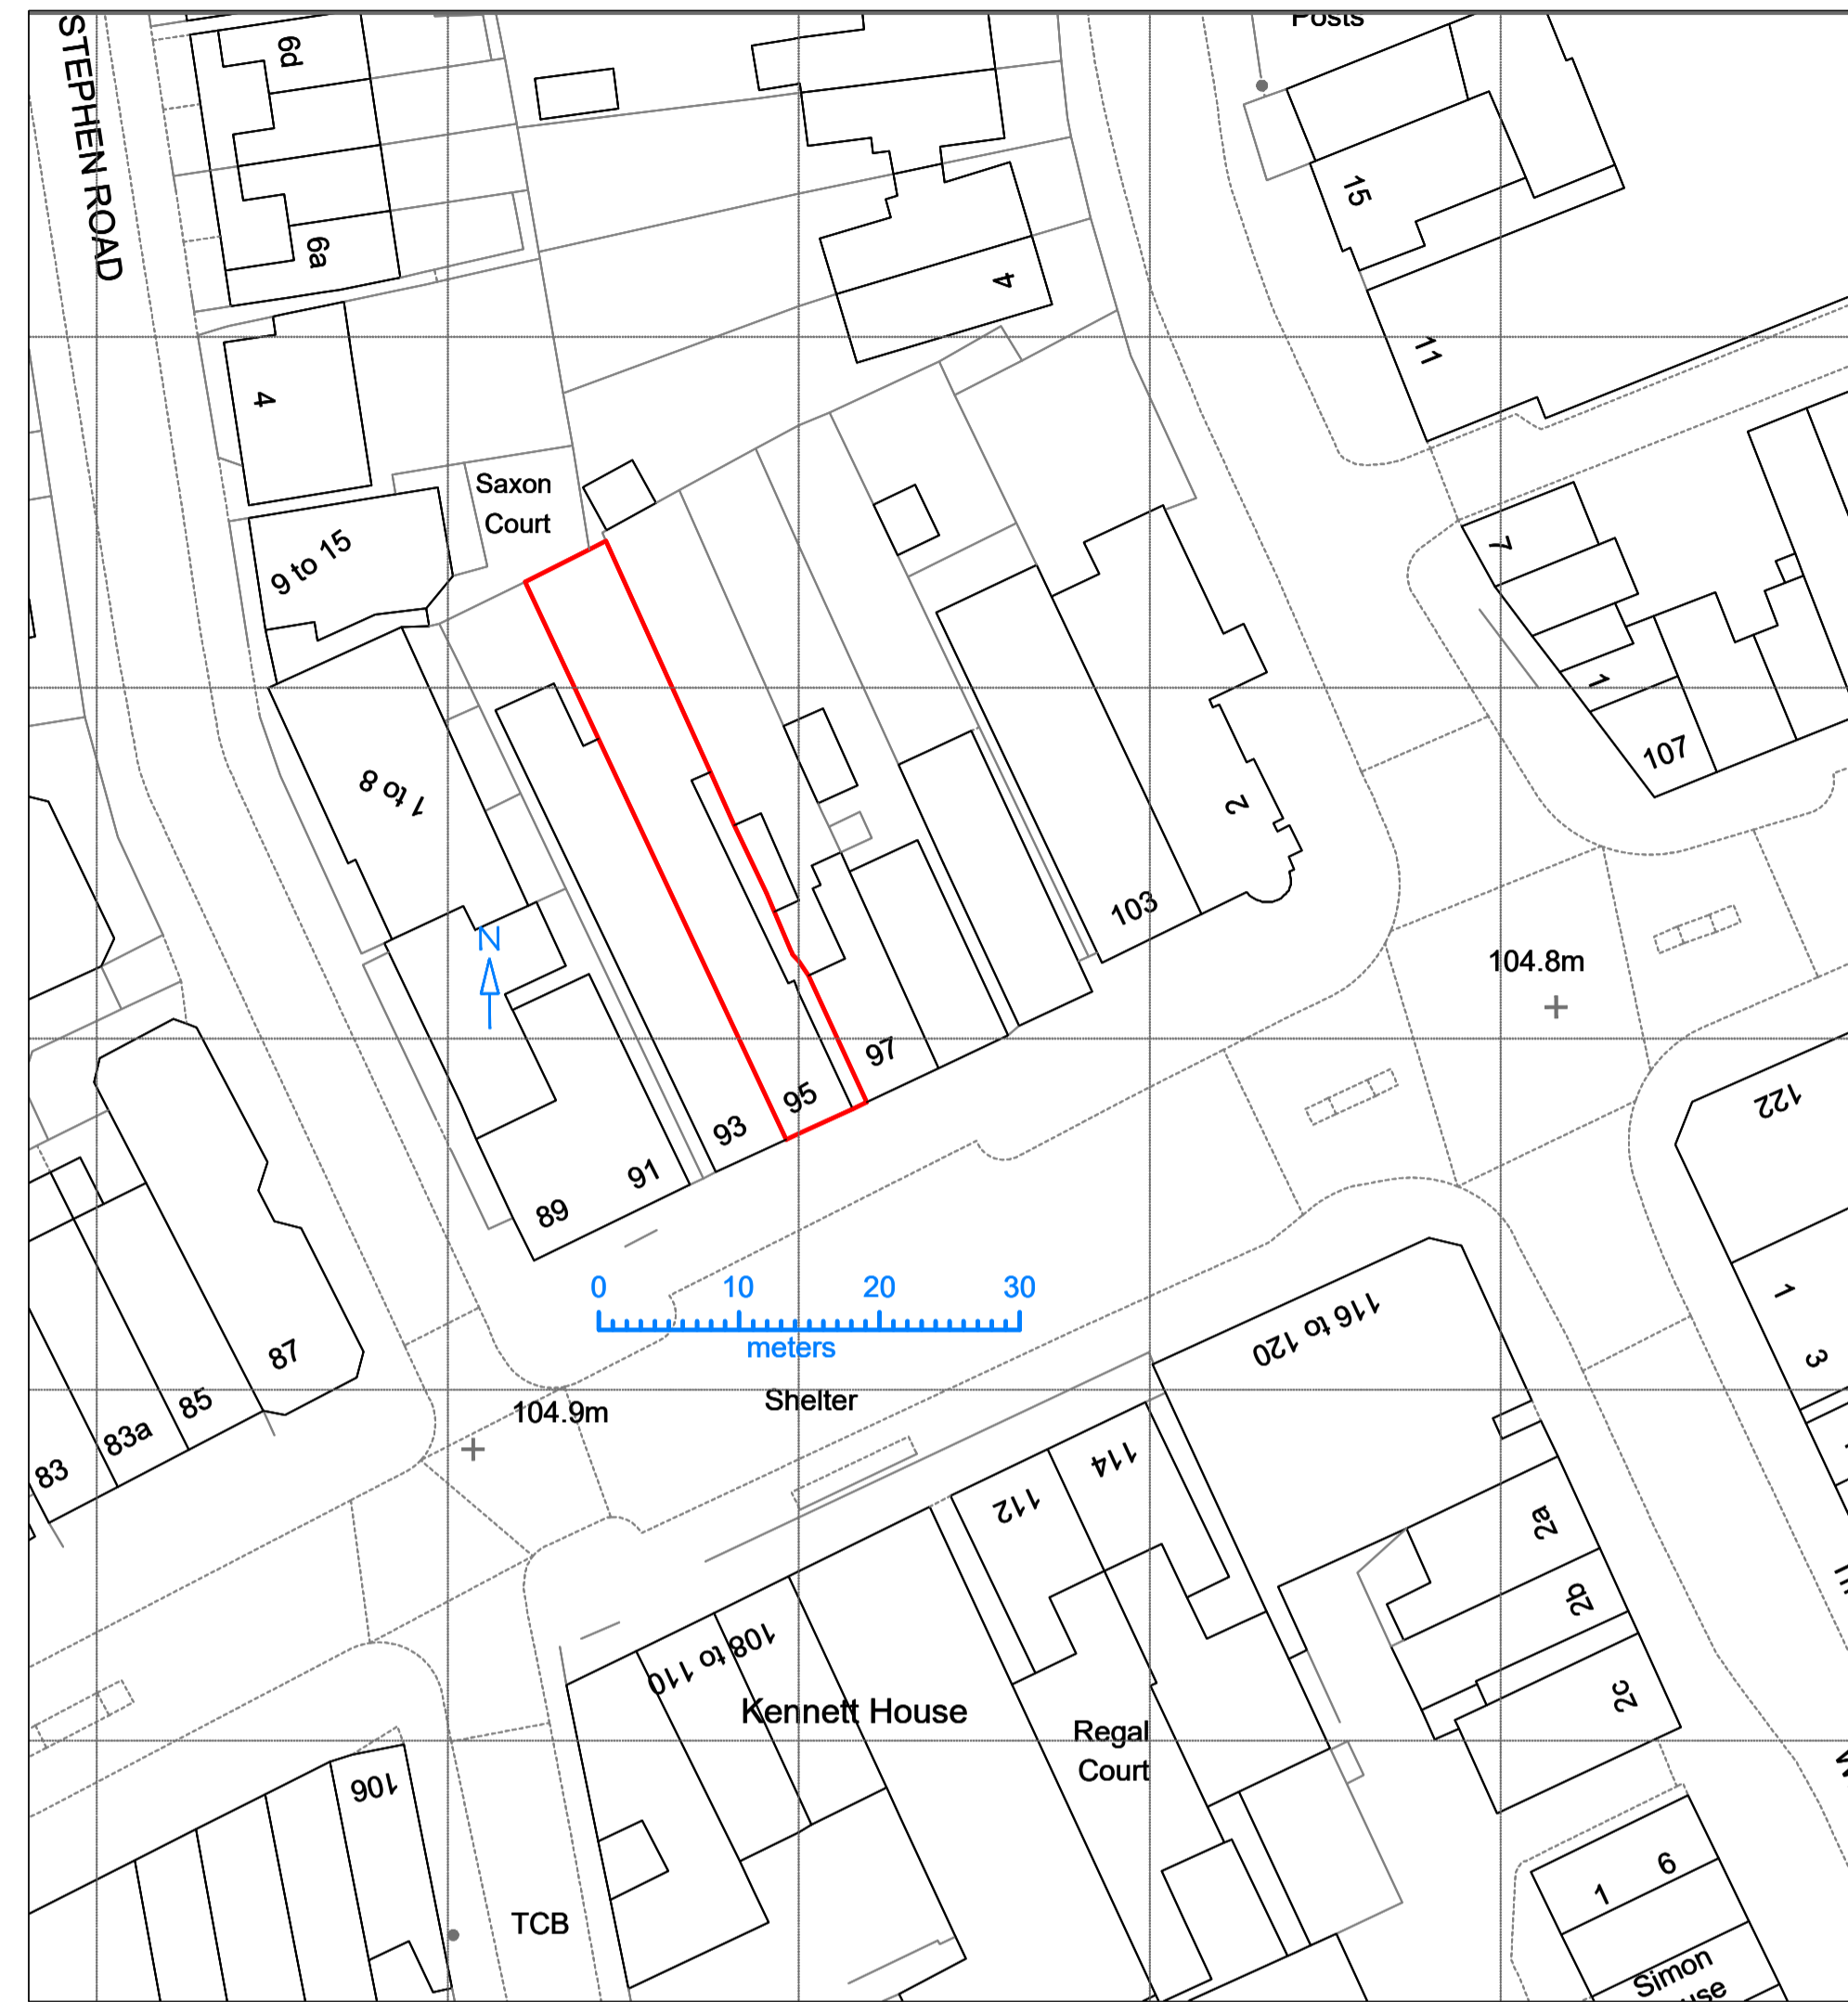

Proposed Block Plan Scale 1:500 (No changes)



Location Plan Scale 1:1250

Note:

Archiiintelligence
www.archiiintelligence.com
 E: info@archiiintelligence.com

First Floor Offices
 14 College Street
 Burnham-On-Sea
 Somerset TA8 1AS

CLIENT: Sadiq Khan-Regarding Apartment Oxford Orthodontics, 98 London Road, Headington, Oxford, OX3 9AE.	DATE: 11-1-2024	Approved by:	DATE:
DWG NO: SKRAOO 11-1-24 LABPR3	SCALE: As Noted at A1		
DWG TITLE: Location And Block Plans Rev3	DRAWN BY: RG		