






1:50 SCALE

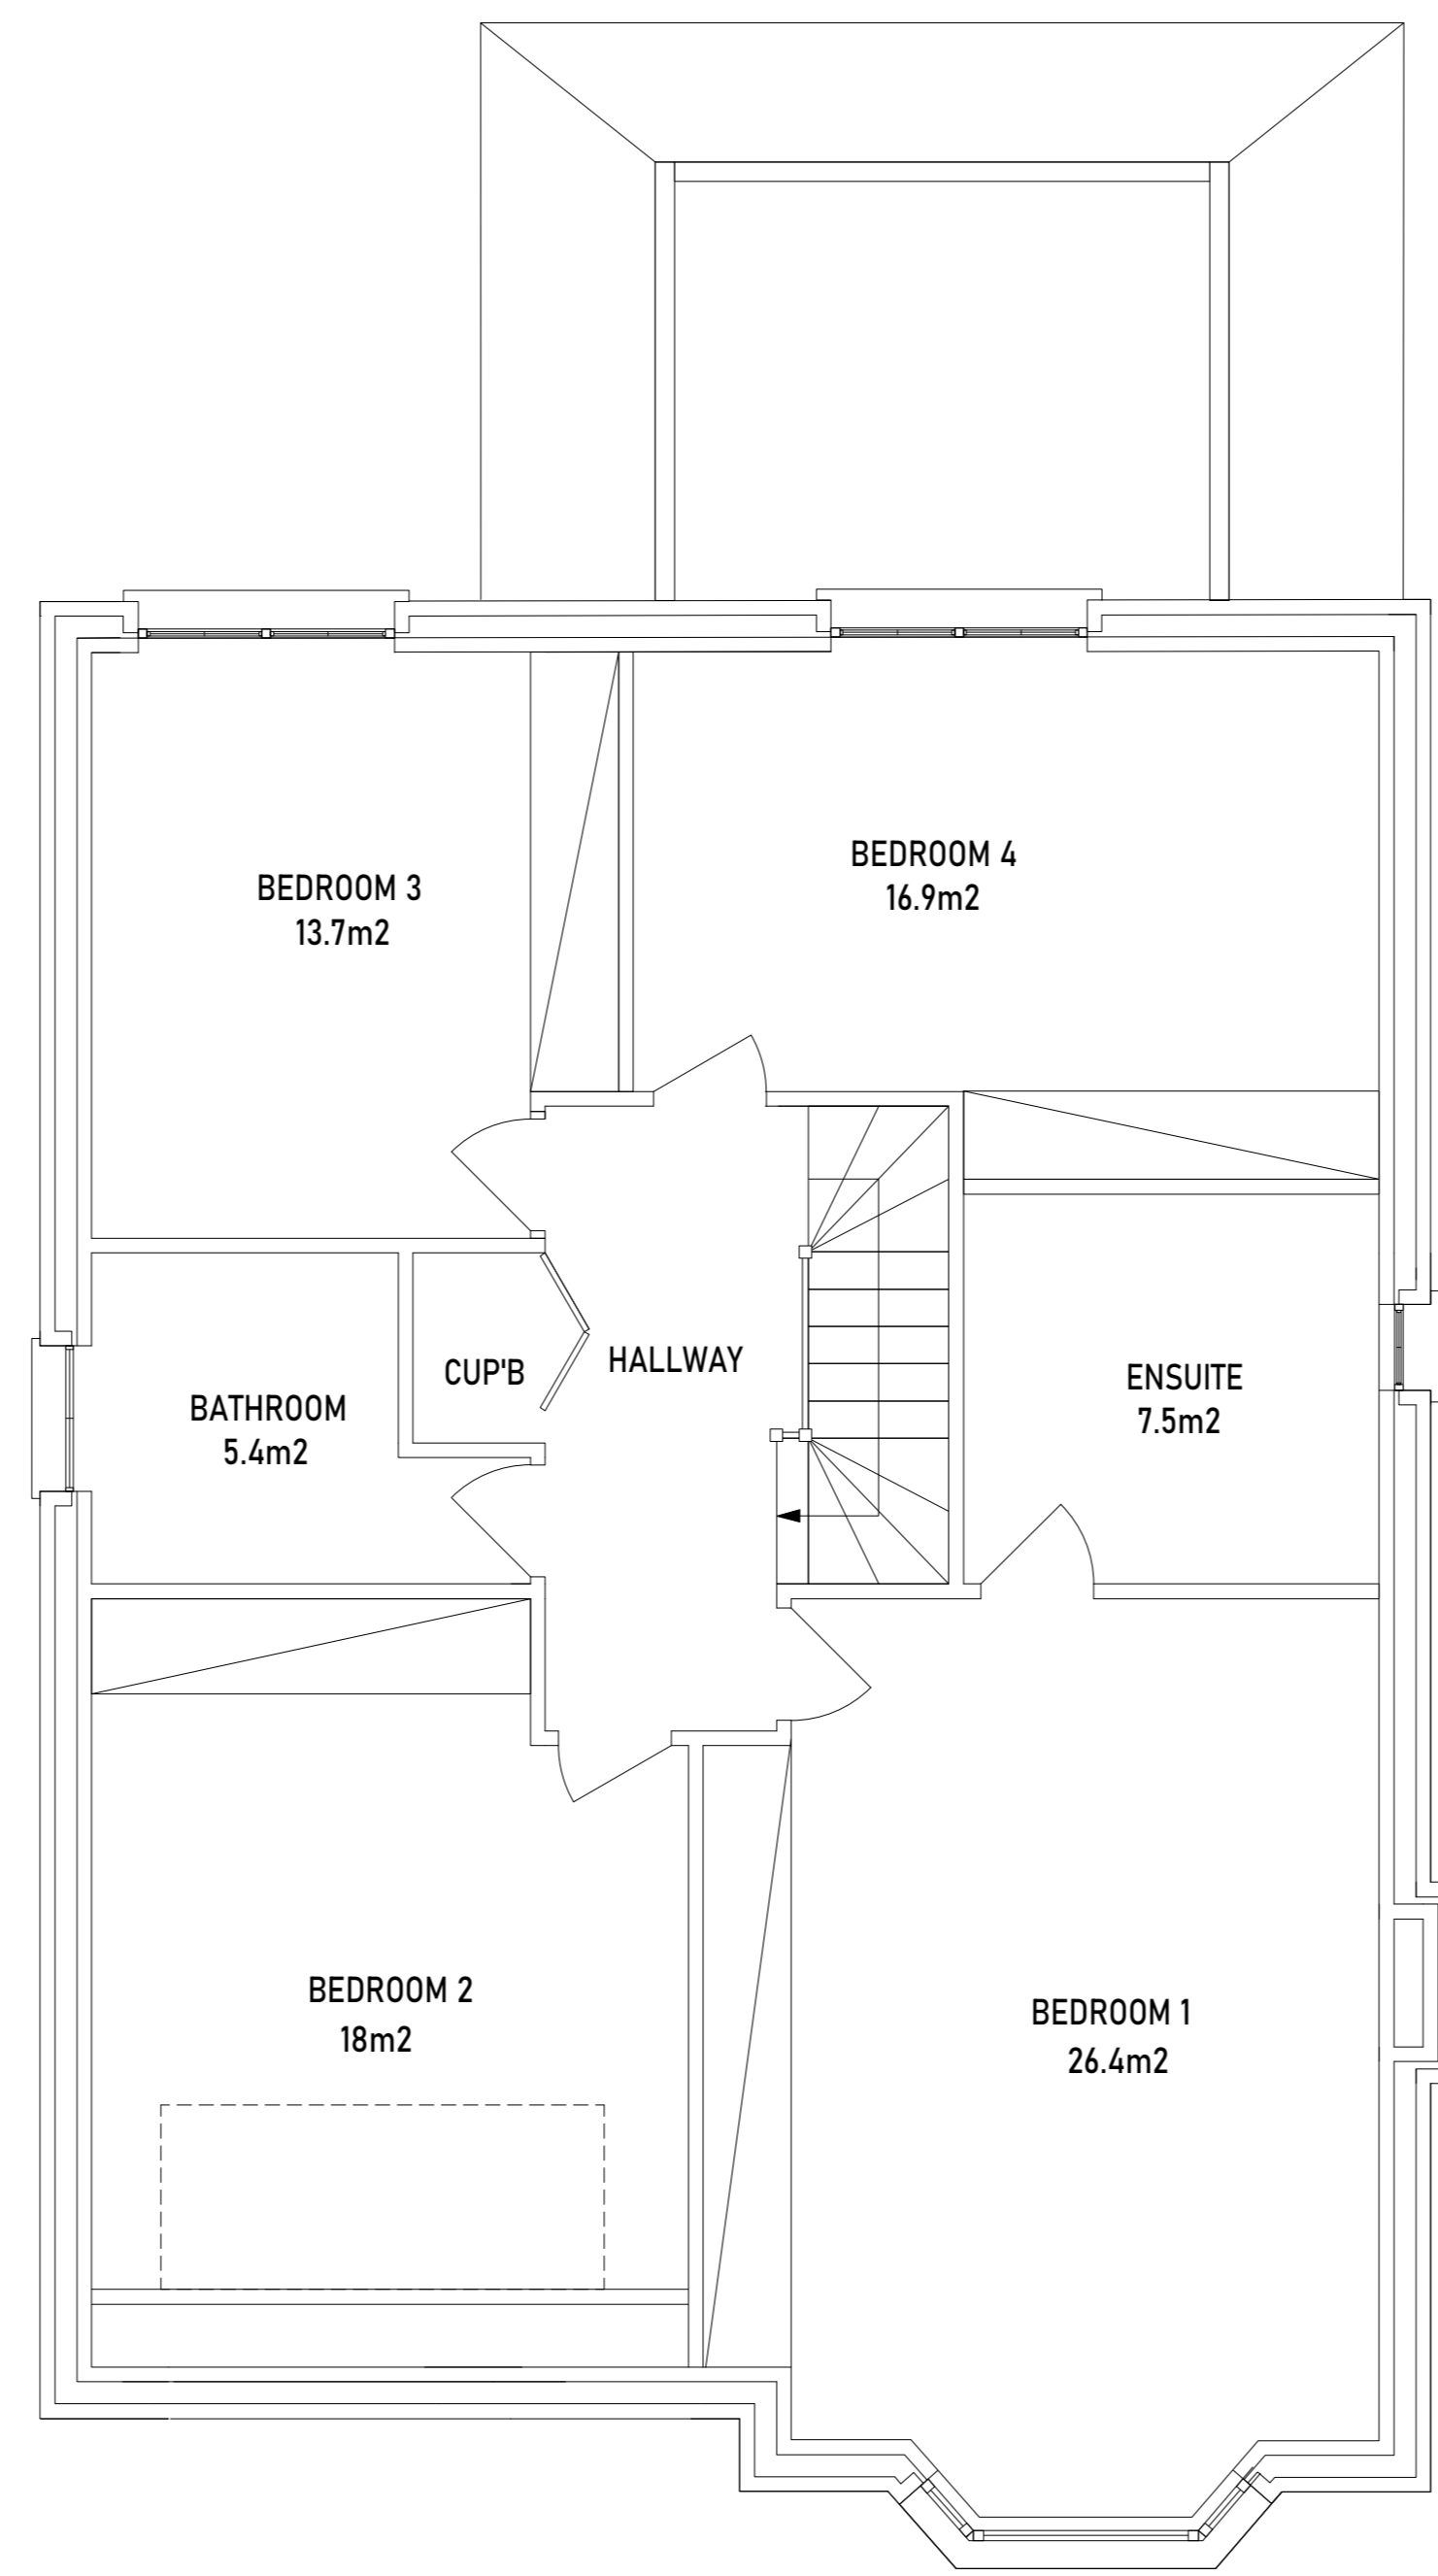

PROPOSED SECOND FLOOR PLAN
1:50 SCALE

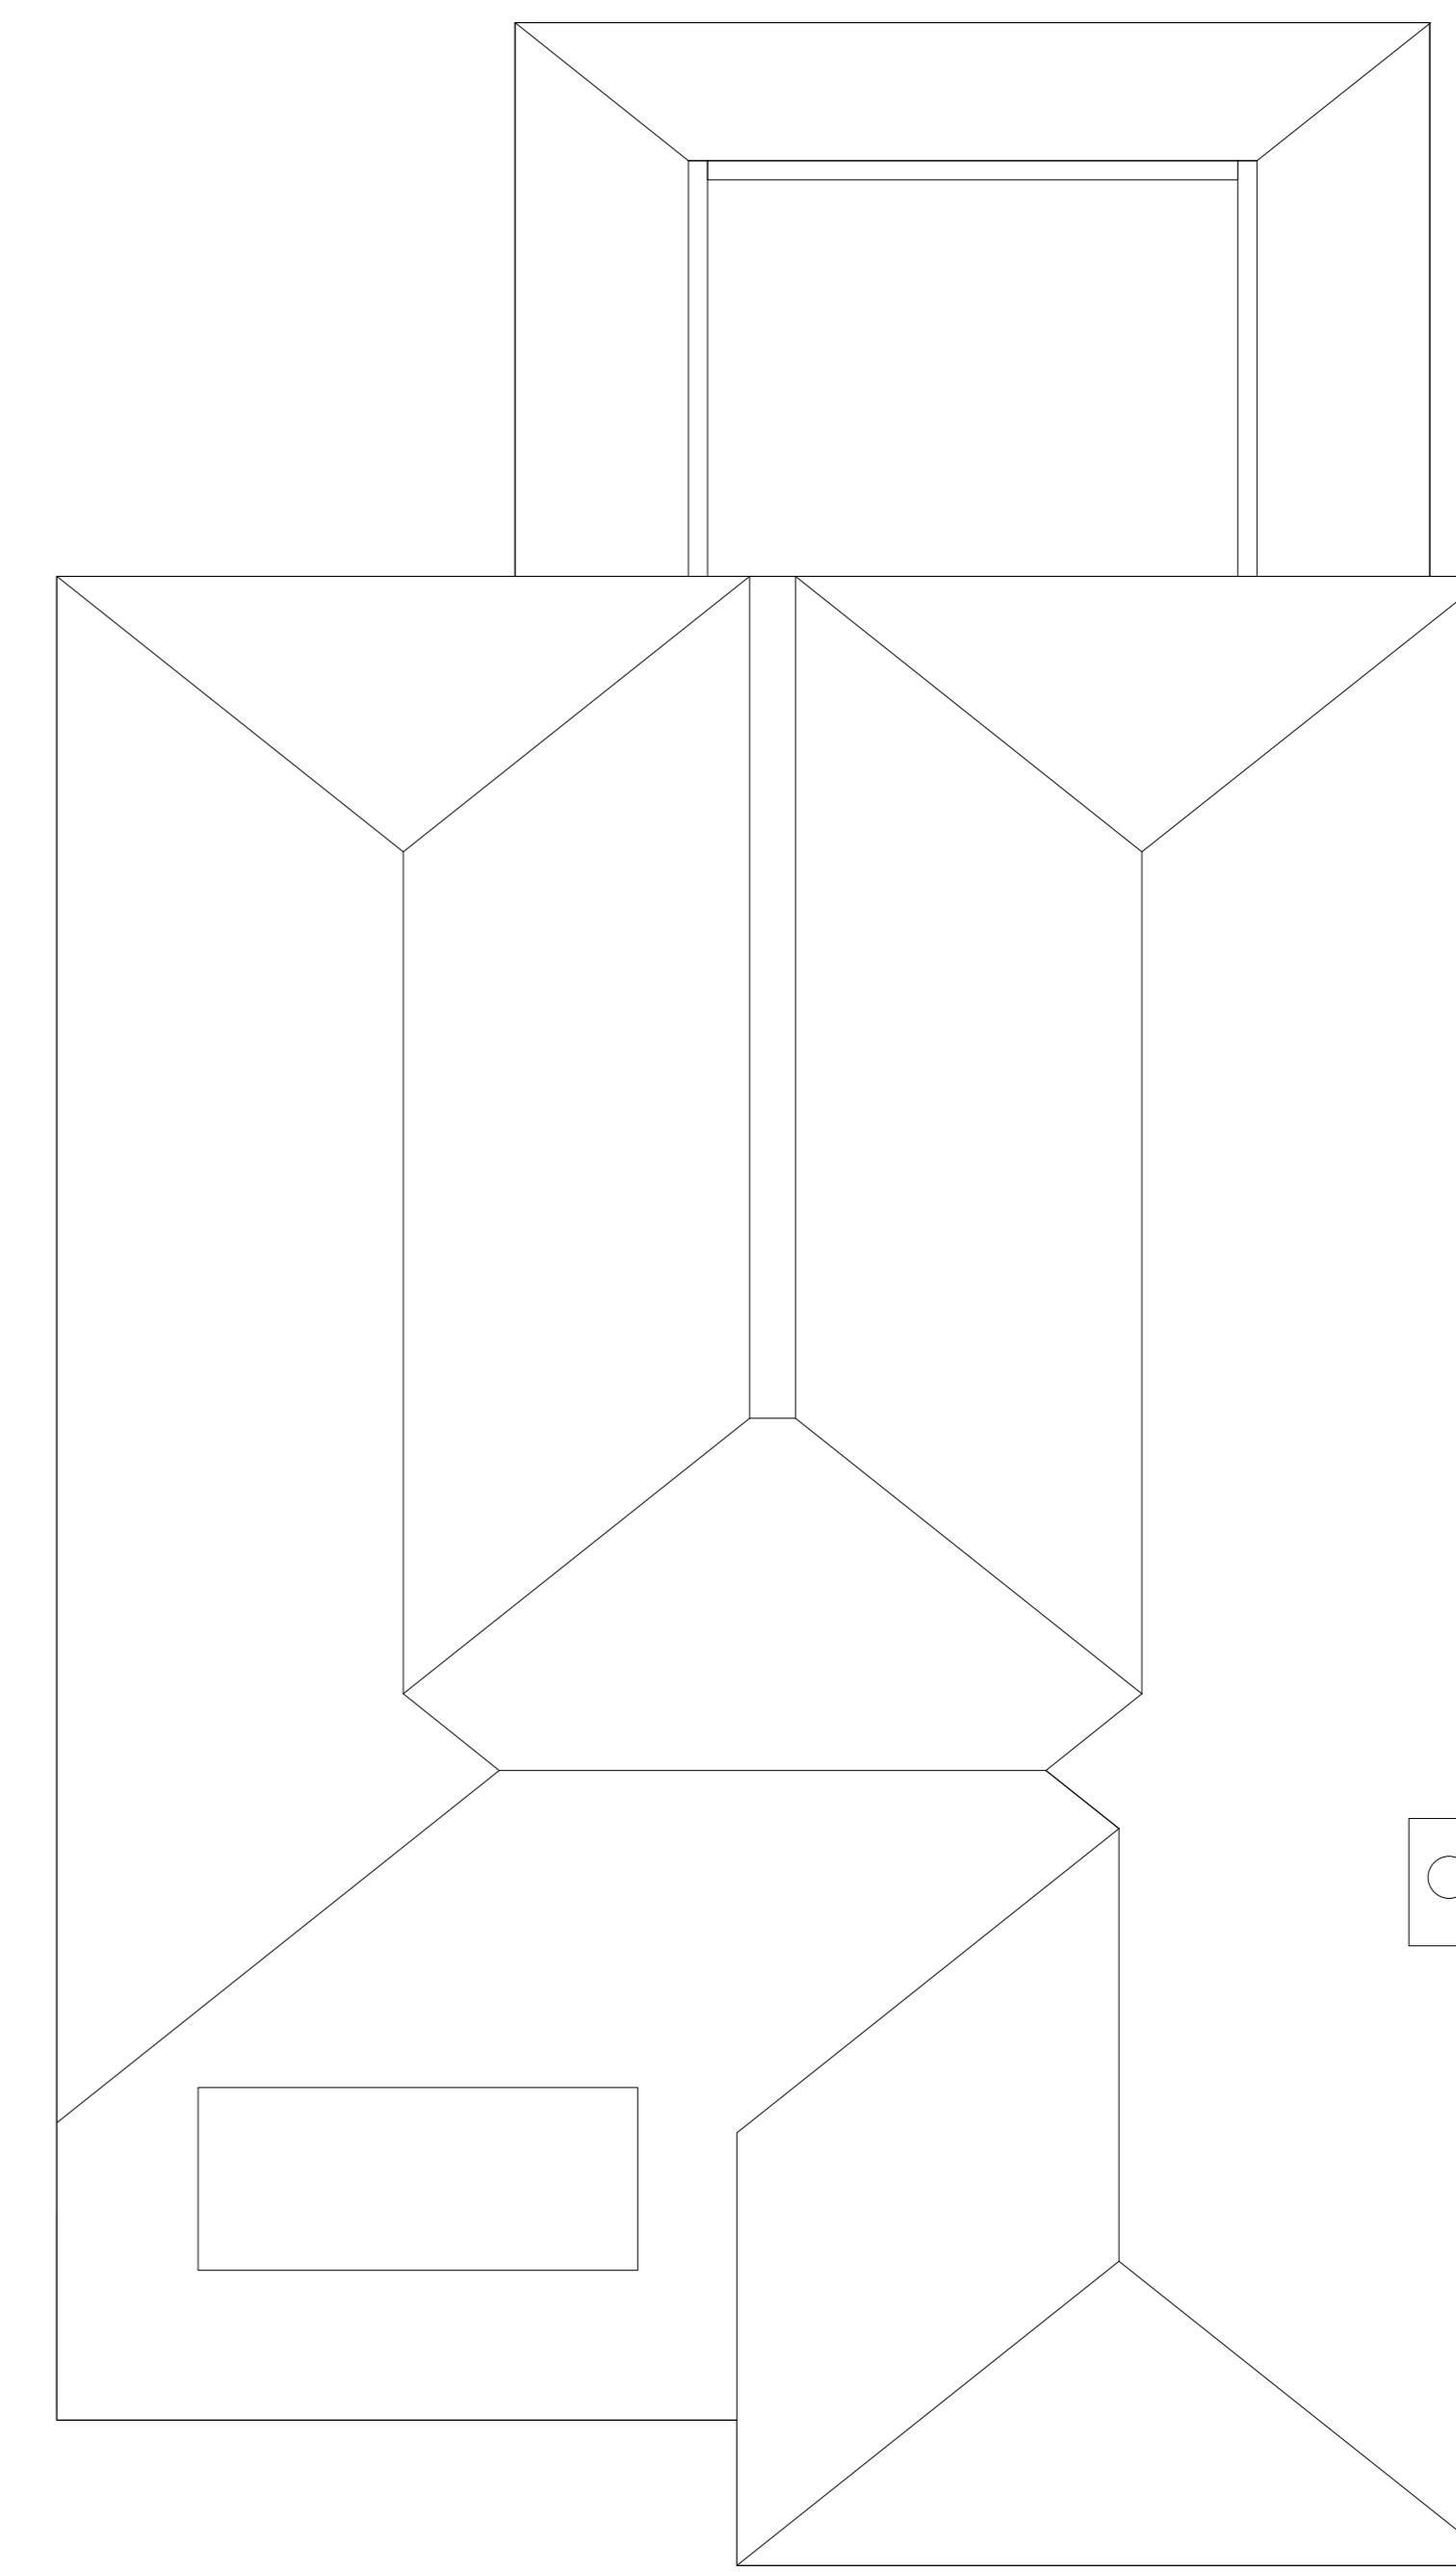

PROPOSED ROOF FLOOR PLAN
1:50 SCALE

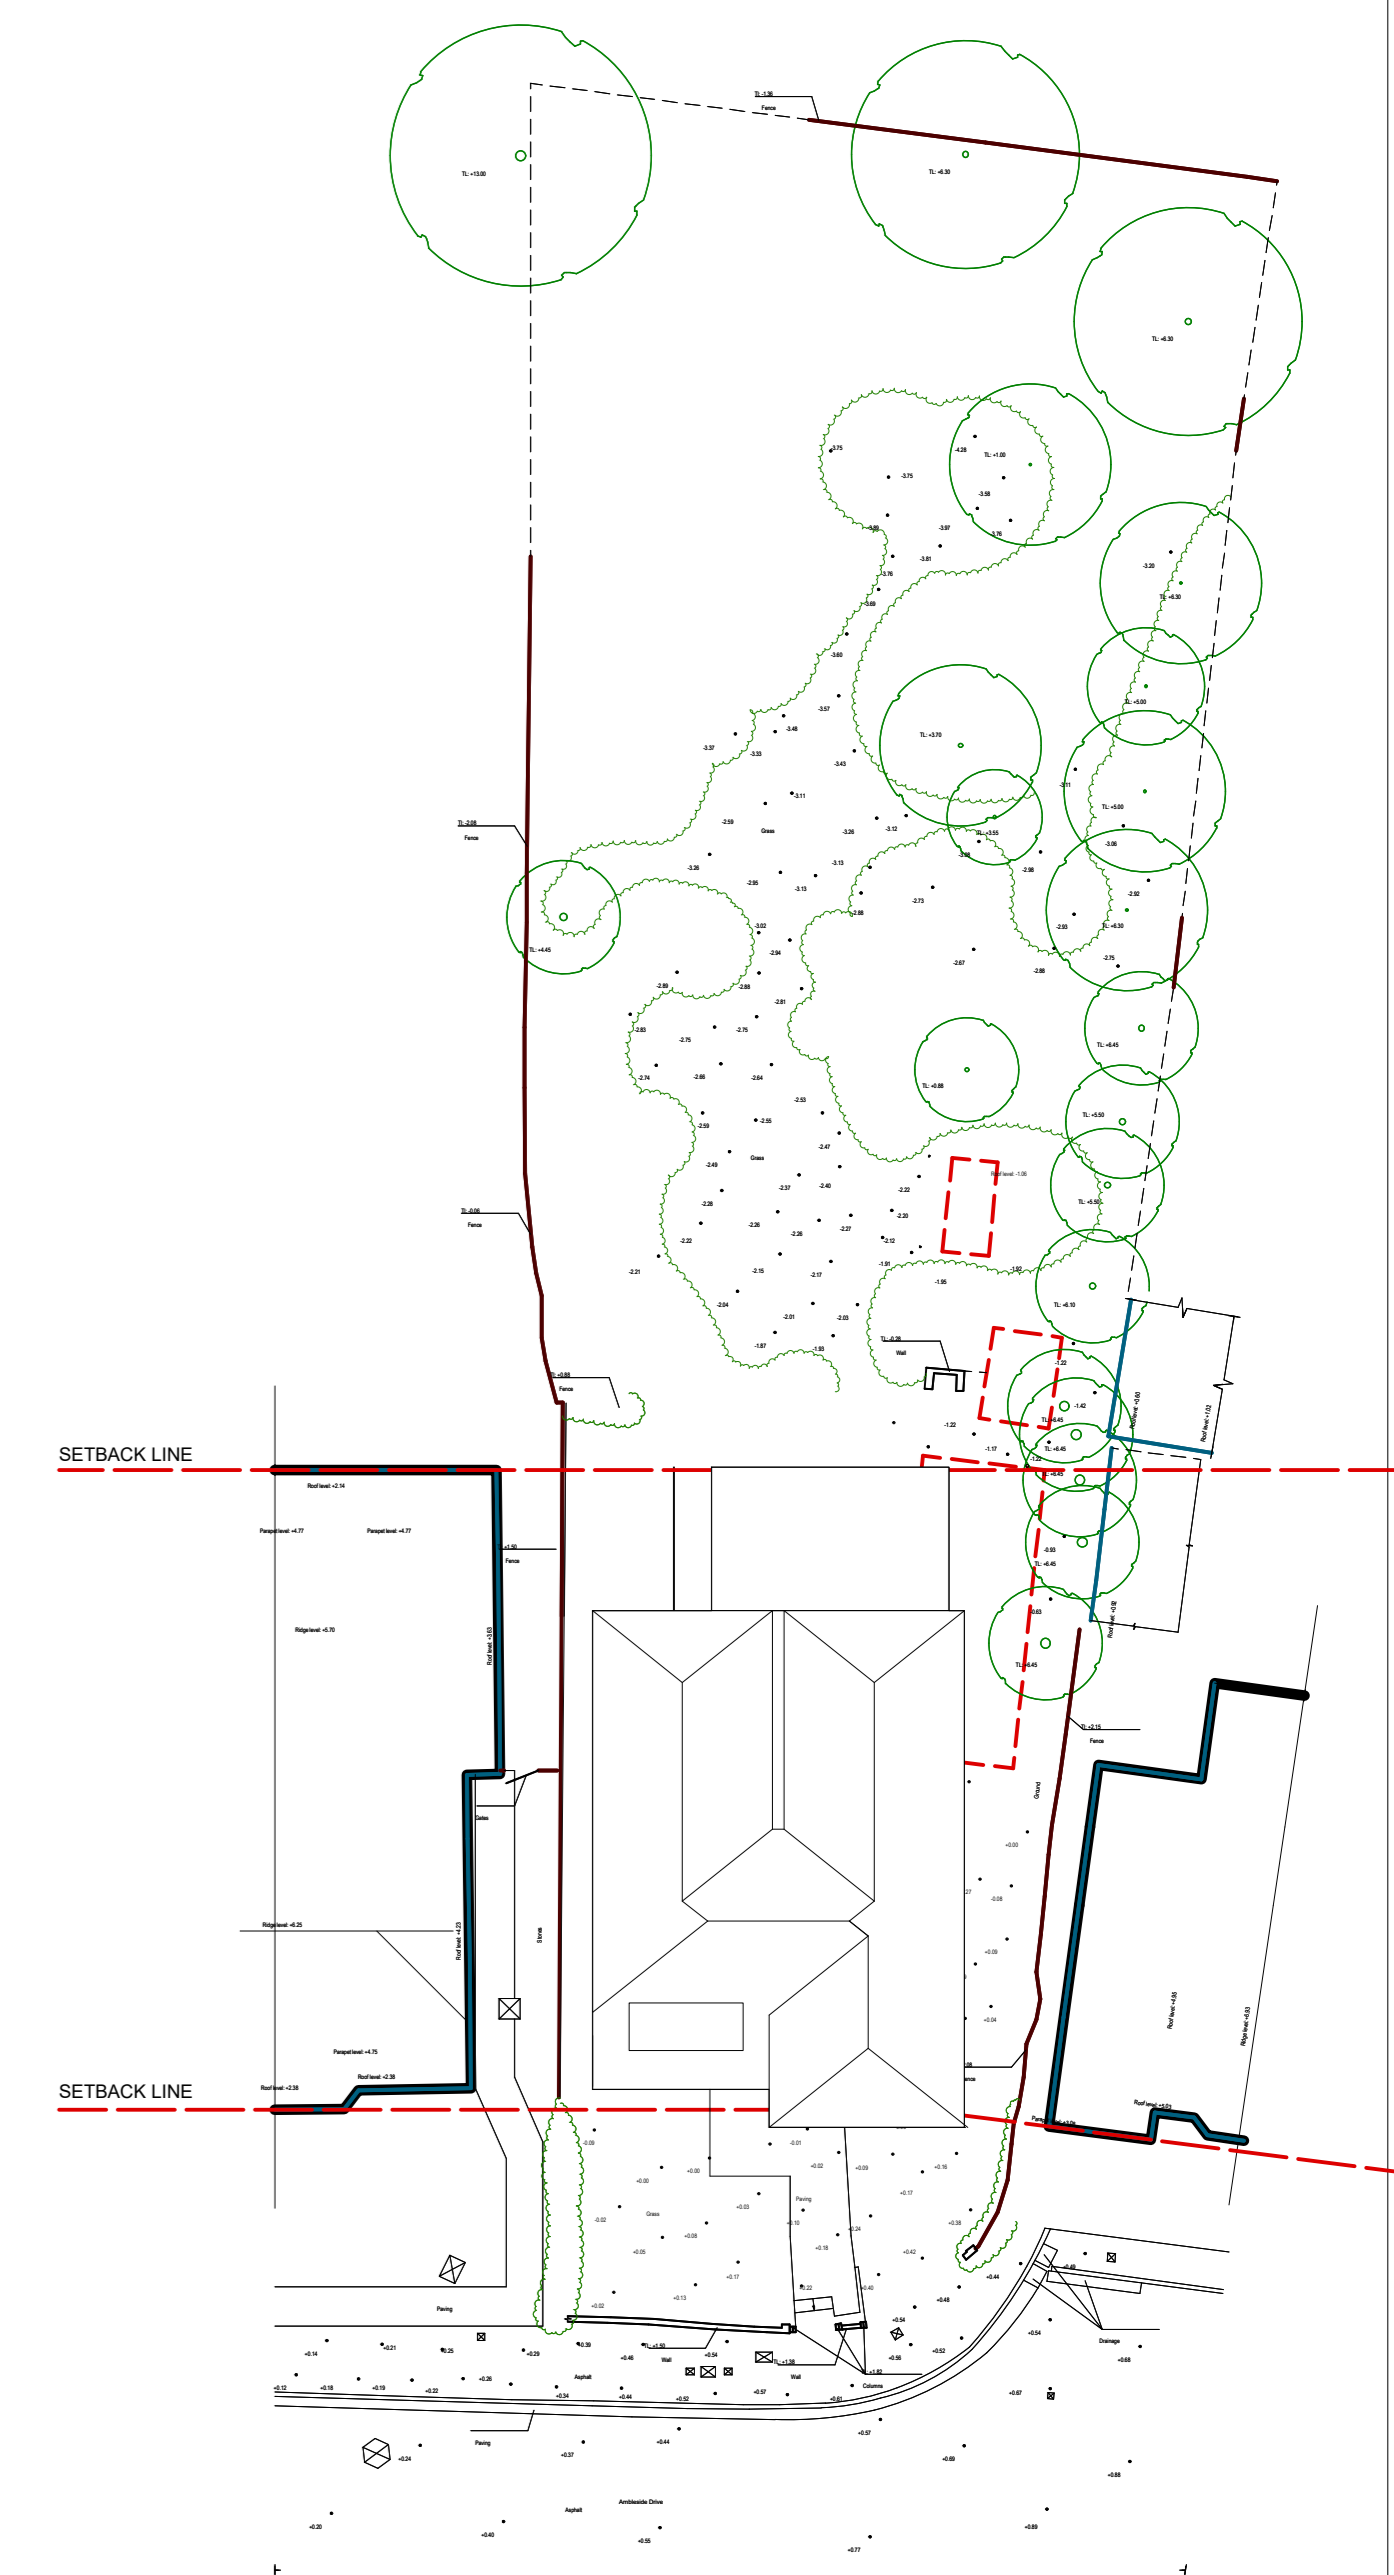

PROPOSED SITE BLOCK PLAN
1:200 SCALE

APPLICATION - PLANNING

All dimensions to be verified on site by contractors. Any discrepancies to be verified with the designer. No scaled dimensions to be used only figured dimensions. Copyright of HSD. Contractors to work to CDM 2015 if applicable.

HSD		ARB RIBA	
Project: 24 Ambleside Drive, Headington, OX3 0AO			
Title: Proposed Plans			
SCALE	DRAWN	REVISION	DATE
1:50/ 1:200@A0	H S SURJI		
	PG NO: DWG 01		