



PROPOSED OTHER SIDE ELEVATION

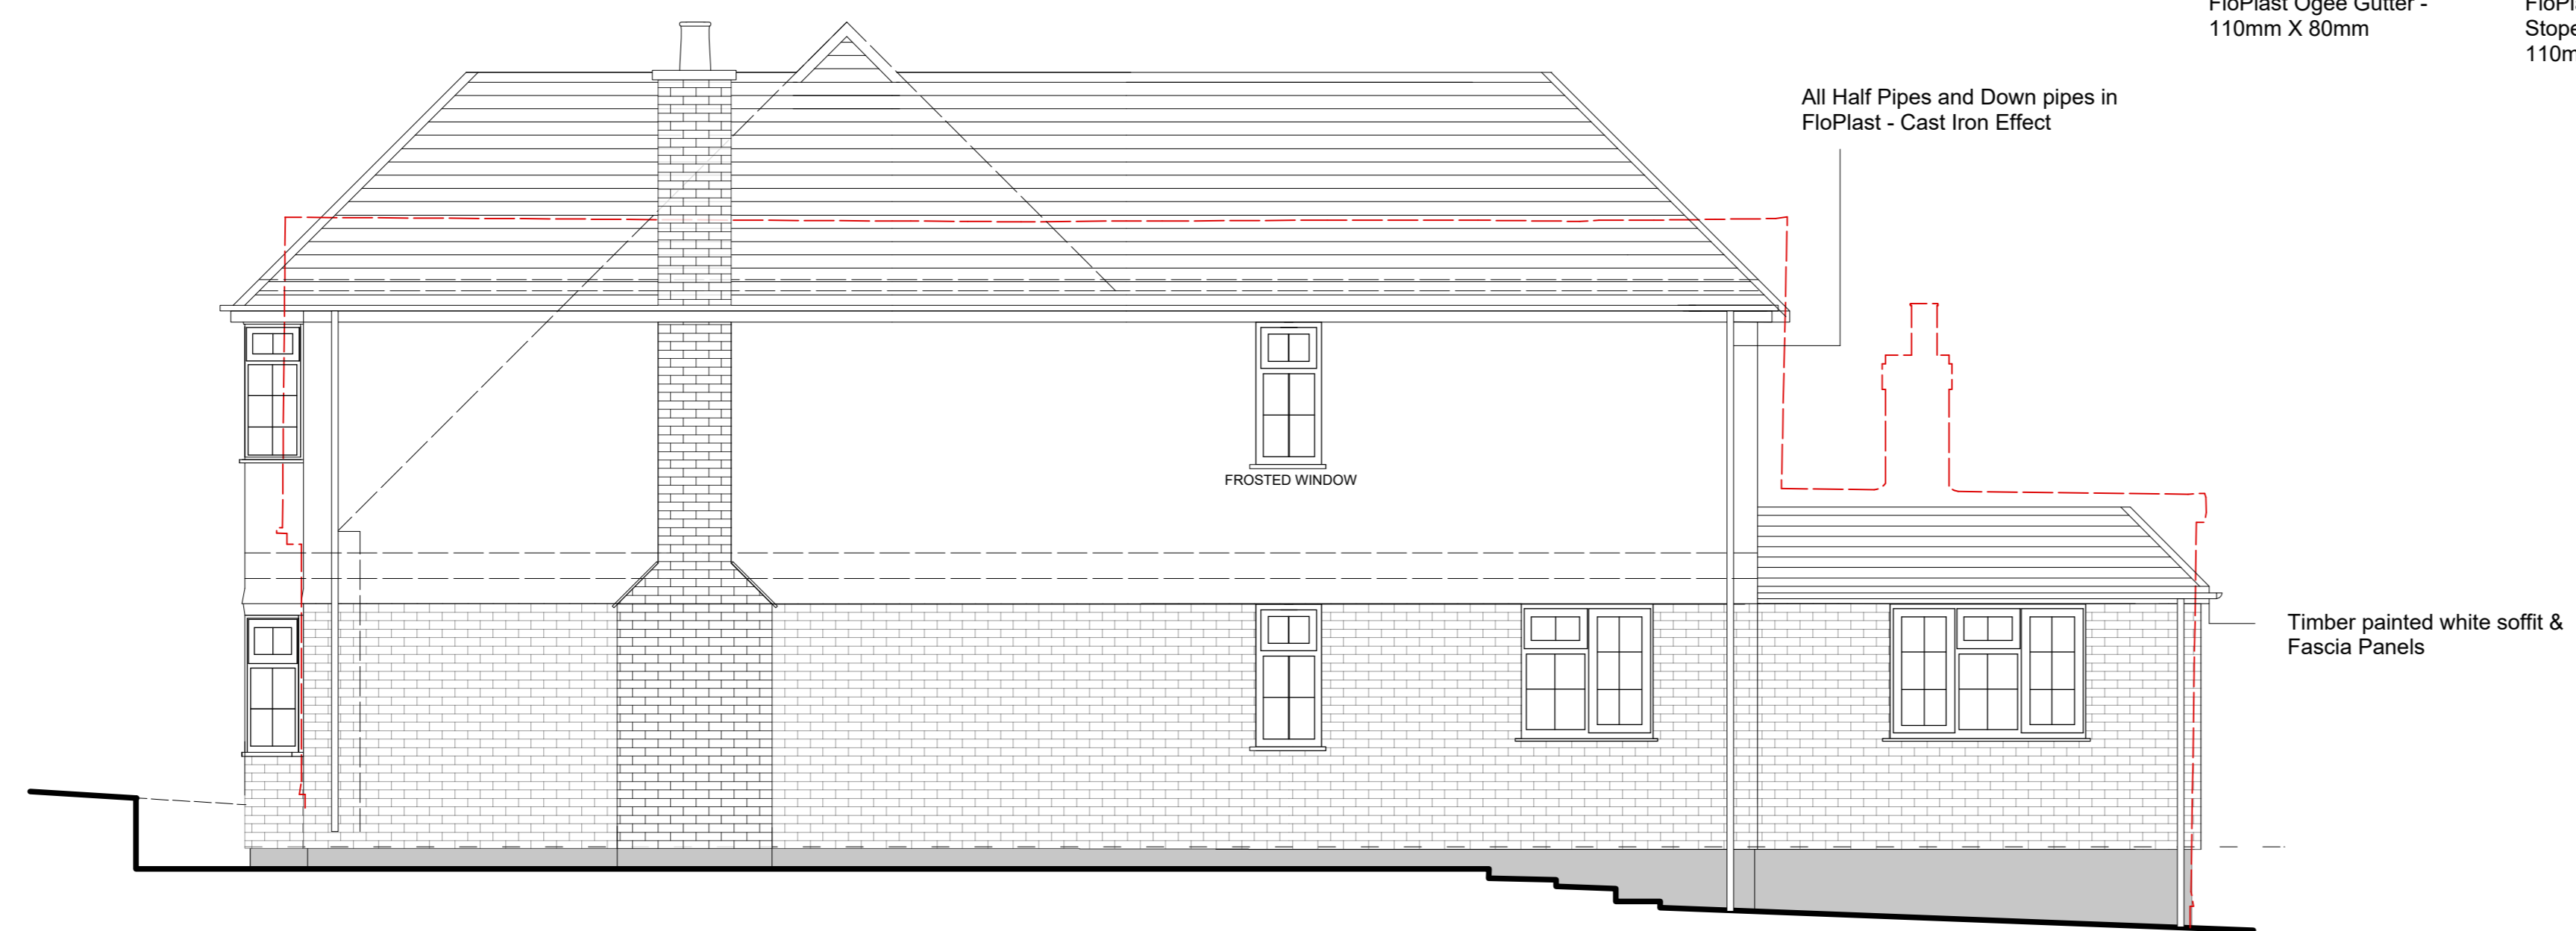

PROPOSED SIDE ELEVATION

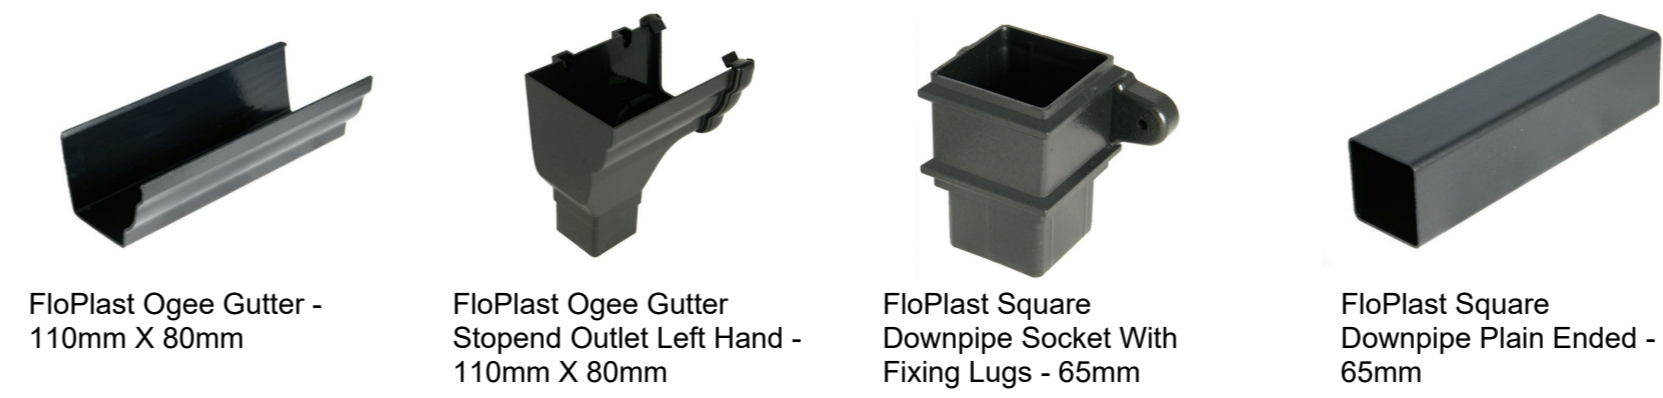

FloPlast Ogee Gutter - 110mm X 80mm


FloPlast Ogee Gutter Stepped Outlet Left Hand - 110mm X 80mm

FloPlast Square Downpipe Socket With Fixing Lugs - 65mm

FloPlast Square Downpipe Plain Ended - 65mm



Istock Cottage Mixture Brown Brick

 

Ivory K-Render



Marley Acme Double Camber Clay Plain Roof Tile Smooth Brindle



Flush: Traditional aesthetics without traditional pitfalls. PVC Timber looking windows, grain finish in white.



APPLICATION - PLANNING

All dimensions to be verified on site by contractors. Any discrepancies to be verified with the designer. No scaled dimensions to be used only figured dimensions. Copyright of HSD. Contractors to work to CDM 2015 if applicable.

HSD		ARB RIBA	
Project: 24 Ambleside Drive, Headington, OX3 0AO			
Title: Proposed Plans			
SCALE	DRAWN	REVISION	DATE
1:50/ 1:200@A0	H S SURJI		
	PG NO: DWG 03		