

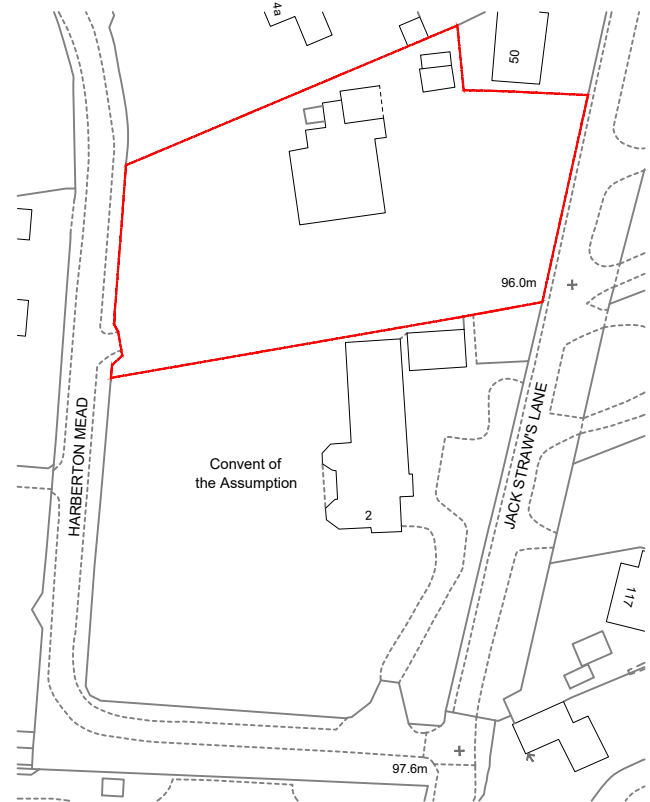


© Crown copyright 2023 Ordnance Survey 100053143

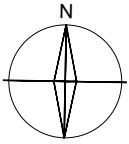

LOCATION PLAN 1:1250

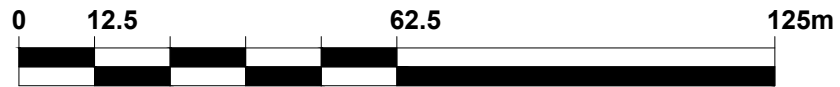

Scale 1:1250



BLOCK PLAN 1:500



Scale 1:500

Single storey glass roof located on the side elevation of the property. The structure will feature aluminium powder coated posts and profiles in RAL 7016 'Anthracite Grey', and clear glazed elements.

no.	revision/issue	date
-	-	-

eden VERANDAS

Eden Verandas Ltd.
Unit 13, Southwood Business Park,
Armstrong Mall,
Farnborough,
GU14 0NR
01252451580
www.edenverandas.co.uk info@edenverandas.co.uk

job title
Mr & Mrs Hu
4 Harberton Mead
Headington
Oxford
OX3 0DB

drawing title
Location and Block Plan

drawing status
PLANNING

job no.	drawing no.
35975	35975-05 A
date	
01/12/2023	
scale	
varies @A3	