


Proposed location for 2no. temporary 2.1m H green painted metal storage units.

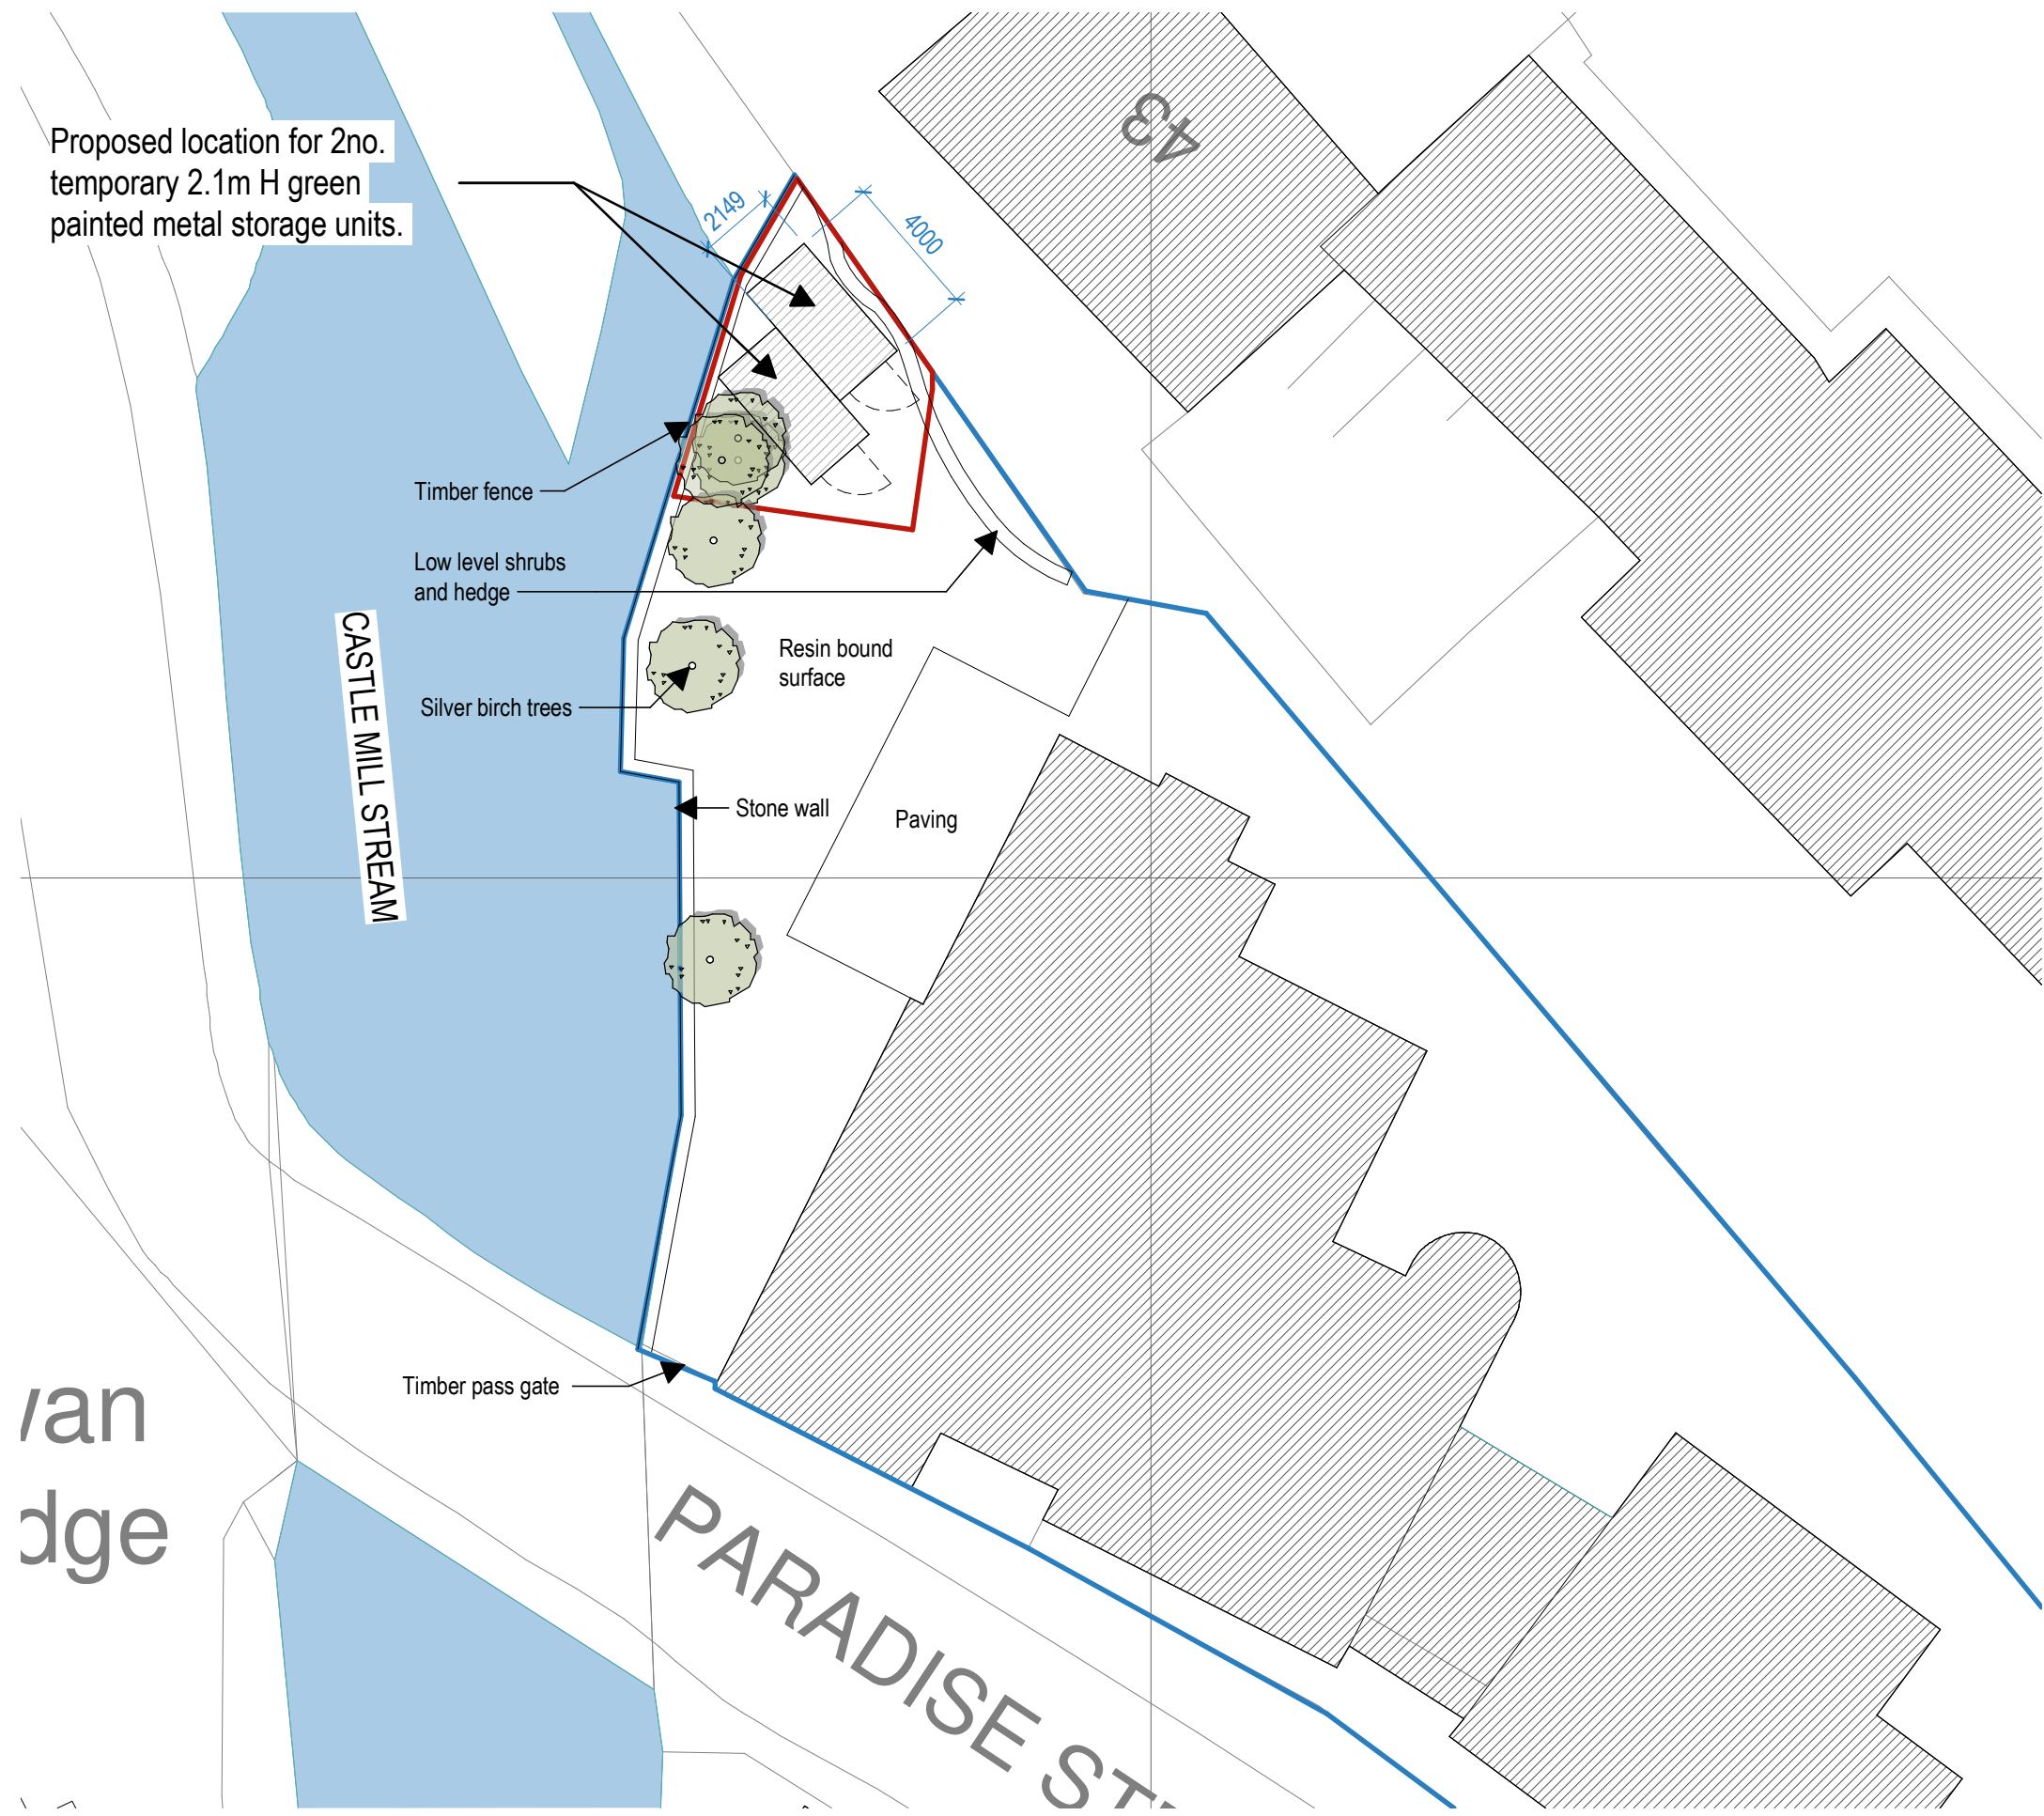

Rev	Date	Description/ Drawn/ Sign
PL01	13/12/2023	Planning / TB

**TIM
BENNETT
DESIGN**

Drawing not intended to be scaled. If scaling from the drawing is required, be aware of reprographic discrepancies and tolerances, critical dimensions to be checked. Architect to be informed of all discrepancies in dimensions. Contractor to check all dimensions on site. © Drawing protected by copyright

Project Title
PARADISE STREET ANNEXE

Drawing Title
**LOCATION & SITE
Block Plan**

Scale	Status	Revision
1: 200 @A3	PLANNING	PL01

Drawing number
1093-TB-XX-XX-DR-A-1201