

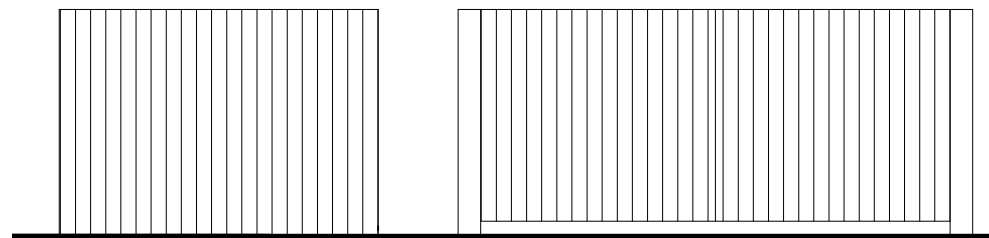



KEY PLAN, SCALE 1:250

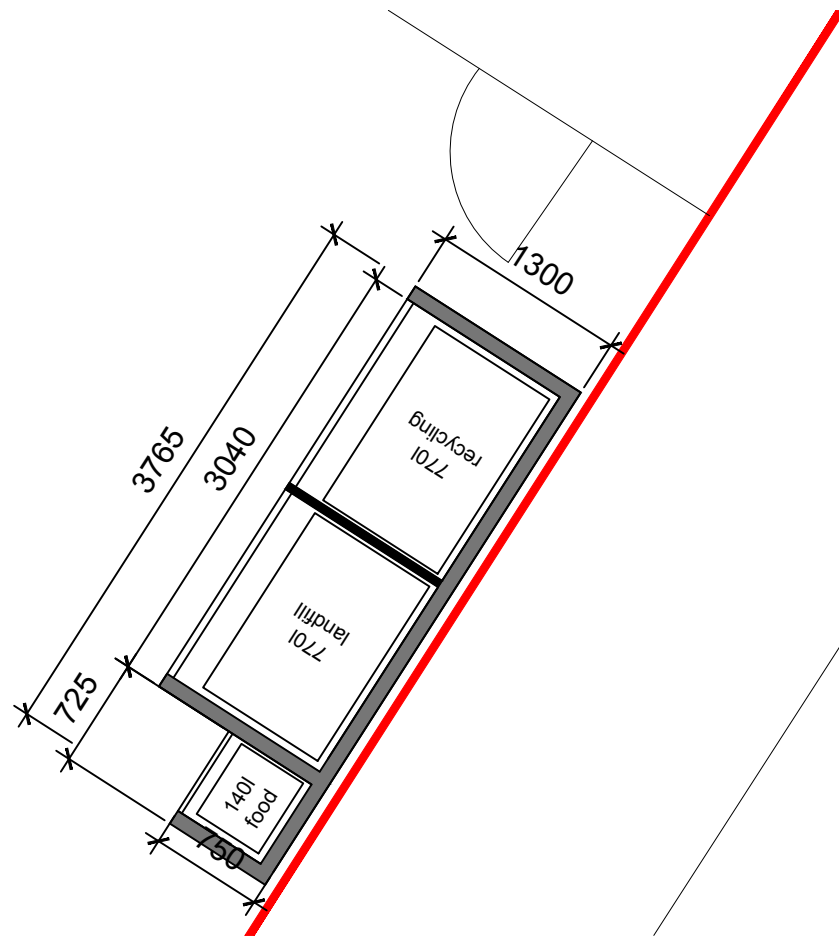


PROPOSED BIKE STORE ELEVATIONS

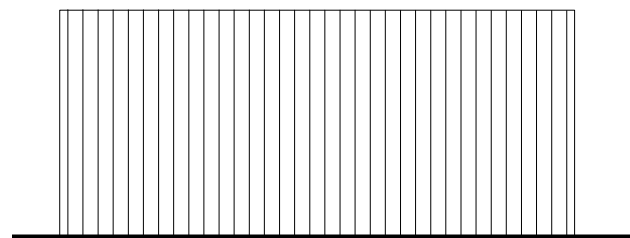

PROPOSED BIKE STORE ELEVATIONS

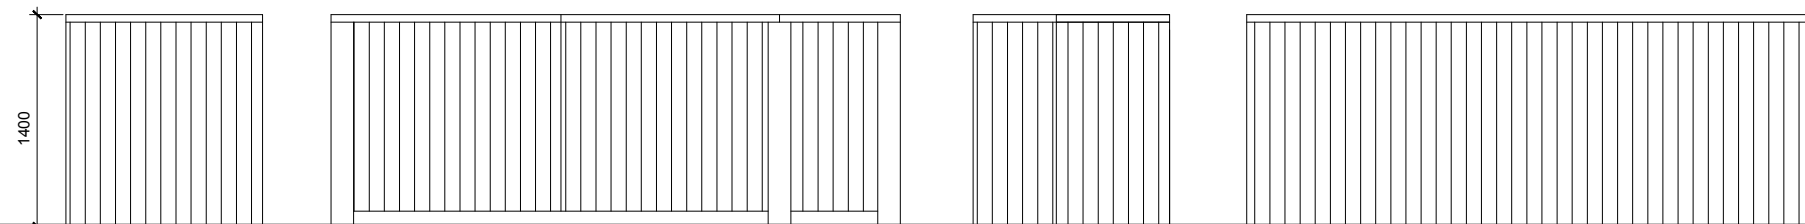

PROPOSED BIN STORE ELEVATIONS

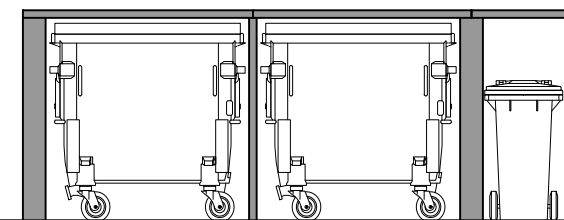

PROPOSED BIN STORE SECTION

Rev.No	DATE	REV. NOTE
01	08/01/24	pre-app coordination
CAD REF		



**NOTES:**

THIS DRAWING IS INDICATIVE ONLY AND MUST NOT BE RELIED UPON FOR CONSTRUCTION UNLESS THE DRAWING IS NAMED AS 'CONSTRUCTION'.

ALL DIMENSIONS TO BE CHECKED AND VERIFIED, WITH ANY DISCREPANCIES REPORTED TO THE PLAN HUB.

THIS DRAWING REMAINS THE PROPERTY OF THE PLAN HUB AND MUST NOT BE COPIED OR REPRODUCED WITHOUT PRIOR WRITTEN PERMISSION.

**Project Title**

Part Single Storey Extension,  
Part Two Storey Rear Extension  
& Two Storey Side Extension

**Drawing title**

Bins & Bike Stores

Client TOM ROURKE

Client address 2 SUTTON ROAD,  
OXFORD, OX3 9RB

Drawn By	Designed By
DG	NB
Checked By	Approved By

Drawing No	Revision No
011	01

Compass	Date	Scale
	31-08-23	1:50; 1:250
	Status:	Sheet size:
	Planning	A3

HEAD OFFICE:  
THE PLAN HUB  
Suite 6, 272 London Road,  
Wallington, Surrey, SM6 7DJ

Phone: 0203 603 1599 E-mail: info@theplanhub.co.uk

THIS DRAWING IS A COPYRIGHT OF THE PLAN HUB AND MUST NOT BE DUPLICATED OR REPRODUCED WITHOUT PERMISSION FROM THE COMPANY.

