



Rear Garden

Proposed Extension

Existing House

Front Garden

Wellington Parade

Bathroom

Library

Upper Terrace


Study

Study

Garden Room

Workshop

Store

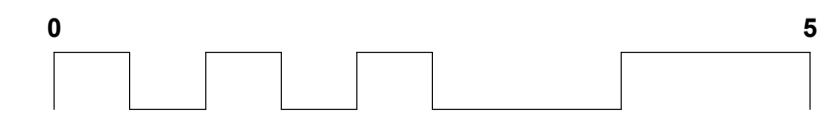

**JEREMY KING ARCHITECTS**  
 11 GRANGE ROAD DEAL KENT CT14 9TS  
 TEL: +44 (0)1304 373 736  
 MOBILE: +44 (0)7773 843 754  
 EMAIL: MAIL@JEREMYKINGARCHITECTS.COM

Title: 58 Wellington Parade CT14 8AB:  
 Proposed Cross Section A-A  
 Scale: 1:50 @ A1  
 Date: July 2022

Drawing Status: **Non Material Amendment Issue**  
 Drawing No.: 2010  
 Revision: A

Revisions:	Notes:
A 12.12.23 Drawing updated to reflect construction design development.	

Do not scale dimensions from the drawing. Notify the Architect of discrepancies immediately. This drawing is copyright protected.