


56 Wellington Parade

Rear Garden

Proposed Extension

Rear Garden

60 Wellington Parade

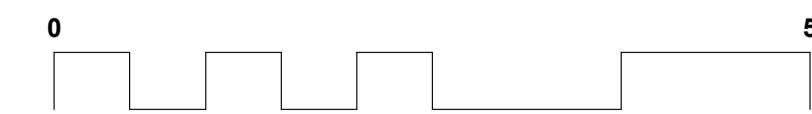

<p>Revisions:</p> <table border="1"> <tr> <td data-bbox="0 2026 371 2068"> <p>A 12.12.23 Drawing updated to reflect construction design development.</p> </td> </tr> </table>	<p>A 12.12.23 Drawing updated to reflect construction design development.</p>	<p>Notes:</p>	<table border="1"> <tr> <td data-bbox="2181 1911 2463 1995"> <p><b>JEREMY KING ARCHITECTS</b></p> <p>11 GRANGE ROAD DEAL KENT CT14 9TS          TEL: +44 (0)1304 373 736          MOBILE: +44 (0)7773 843 734          EMAIL: MAIL@JEREMYKINGARCHITECTS.COM</p> </td> <td data-bbox="2463 1911 2944 1995"> <p>Title: 58 Wellington Parade CT14 8AB:          Proposed Cross Section C-C          Scale: 1:50 @ A1          Date: July 2022</p> </td> </tr> <tr> <td data-bbox="2181 1995 2641 2068"> <p>Drawing Status:  <b>Non Material Amendment Issue</b></p> </td> <td data-bbox="2641 1995 2944 2068"> <p>Drawing No.: 2012          Revision: A</p> </td> </tr> </table> <p>Do not scale dimensions from the drawing. Notify the Architect of discrepancies immediately. This drawing is copyright protected.</p>	<p><b>JEREMY KING ARCHITECTS</b></p> <p>11 GRANGE ROAD DEAL KENT CT14 9TS          TEL: +44 (0)1304 373 736          MOBILE: +44 (0)7773 843 734          EMAIL: MAIL@JEREMYKINGARCHITECTS.COM</p>	<p>Title: 58 Wellington Parade CT14 8AB:          Proposed Cross Section C-C          Scale: 1:50 @ A1          Date: July 2022</p>	<p>Drawing Status:  <b>Non Material Amendment Issue</b></p>	<p>Drawing No.: 2012          Revision: A</p>
<p>A 12.12.23 Drawing updated to reflect construction design development.</p>							
<p><b>JEREMY KING ARCHITECTS</b></p> <p>11 GRANGE ROAD DEAL KENT CT14 9TS          TEL: +44 (0)1304 373 736          MOBILE: +44 (0)7773 843 734          EMAIL: MAIL@JEREMYKINGARCHITECTS.COM</p>	<p>Title: 58 Wellington Parade CT14 8AB:          Proposed Cross Section C-C          Scale: 1:50 @ A1          Date: July 2022</p>						
<p>Drawing Status:  <b>Non Material Amendment Issue</b></p>	<p>Drawing No.: 2012          Revision: A</p>						