



Rear Garden

Proposed Extension

Existing House

Front Garden

Wellington Parade

Sitting Area

Kitchen


Dining Area

Utility Room

Store

Ensuite Bathroom

Master Bedroom

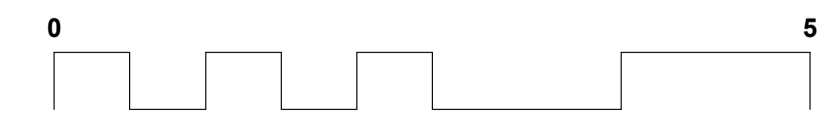

JEREMY KING ARCHITECTS

11 GRANGE ROAD DEAL KENT CT14 9TS
 TEL: +44 (0)1304 373 736
 MOBILE: +44 (0)7773 843 734
 EMAIL: MAIL@JEREMYKINGARCHITECTS.COM

Title: 58 Wellington Parade CT14 8AB:
 Proposed Cross Section B-B
 Scale: 1:50 @ A1
 Date: July 2022

Drawing Status:
Non Material Amendment Issue

Drawing No.:
 2011

Revision:
 A

Do not scale dimensions from the drawing. Notify the Architect of discrepancies immediately. This drawing is copyright protected.

Revisions:	Notes:
A 12.12.23 Drawing updated to reflect construction design development.	