


Existing Site

1 : 500

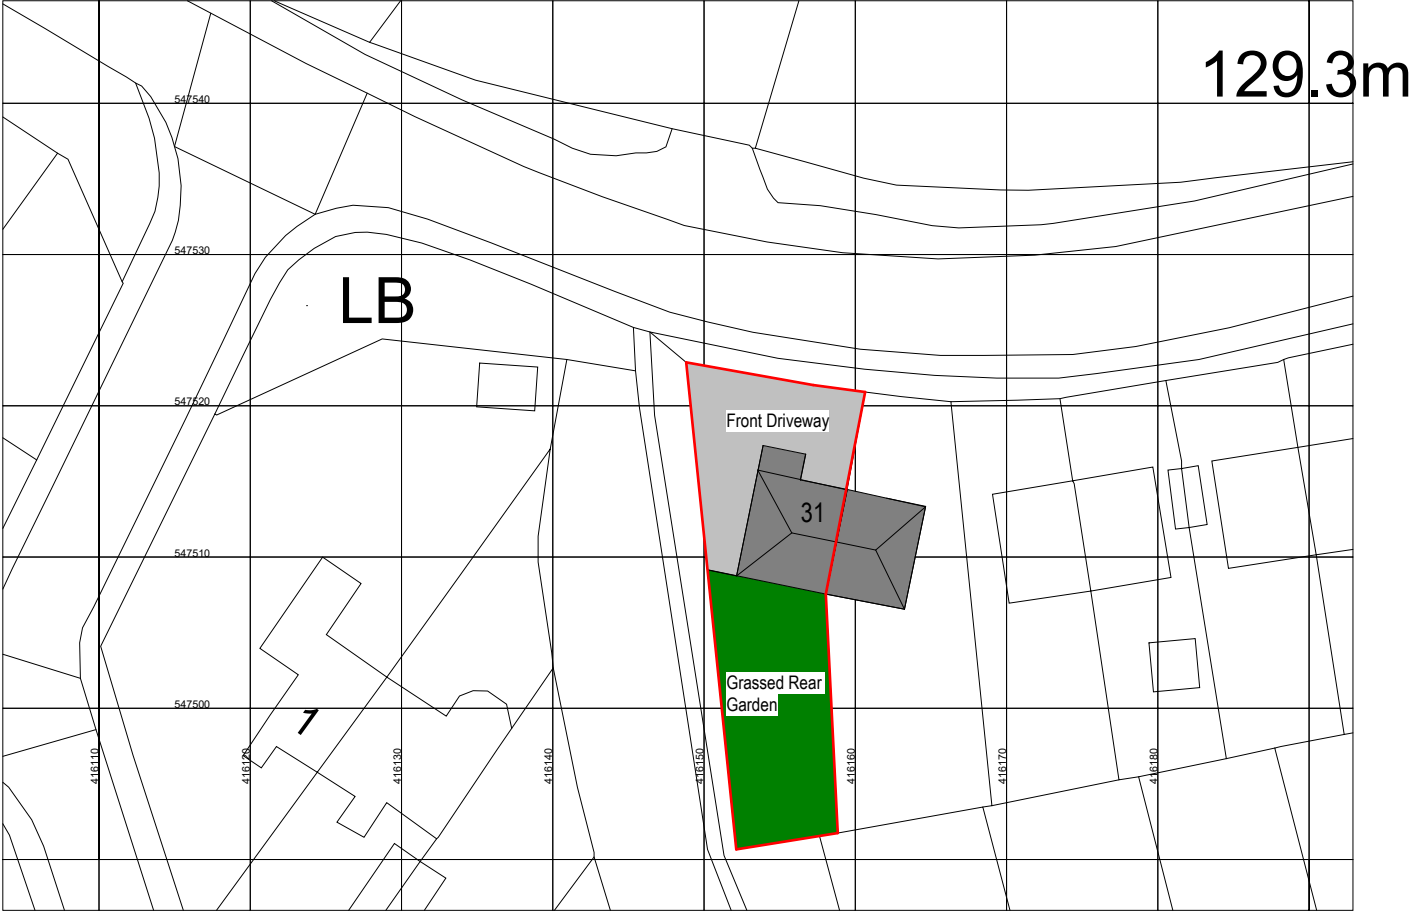

Proposed Site

1 : 500

