




Existing Ground Floor
1 : 50

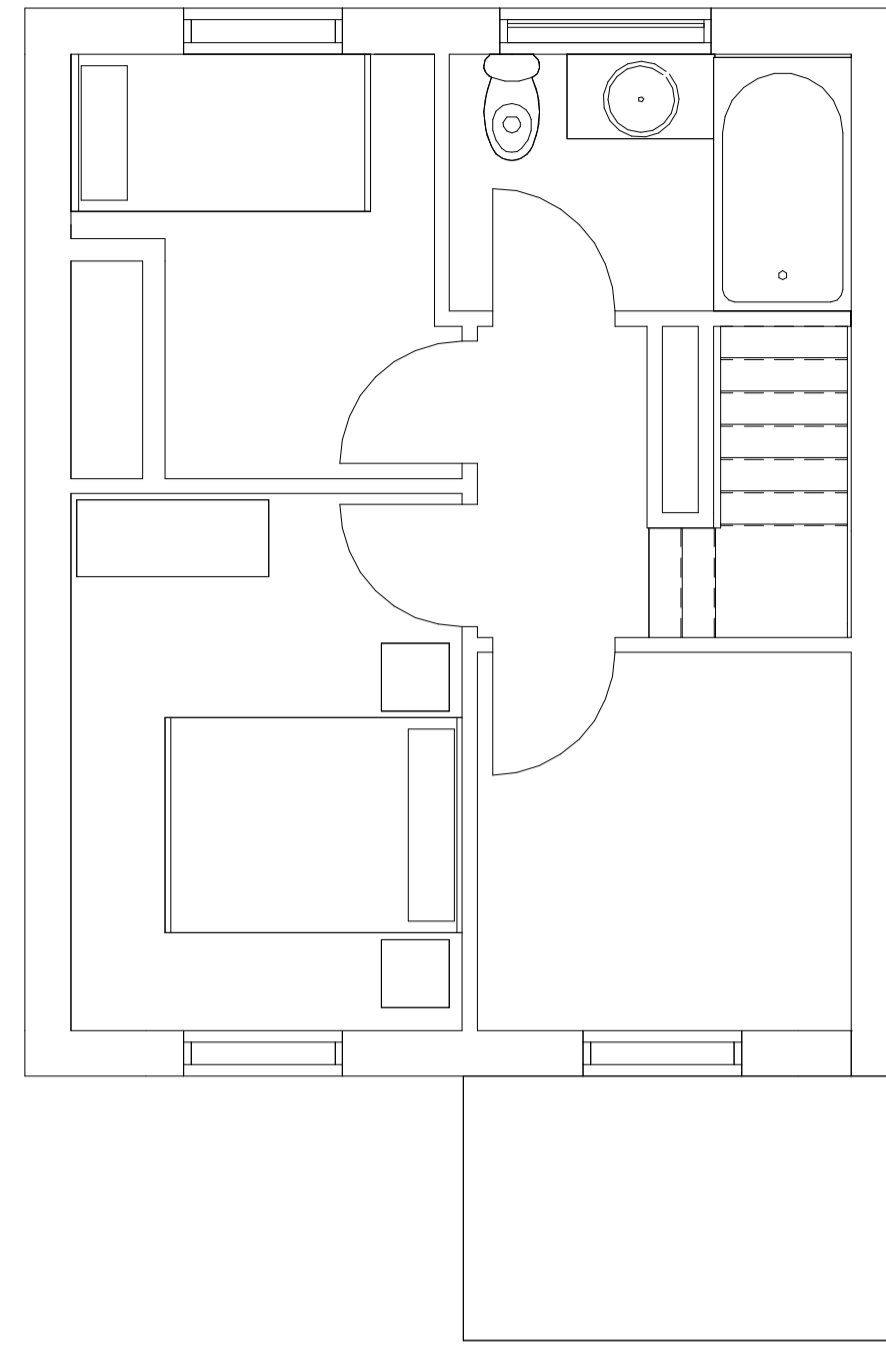


Existing First Floor
1 : 50

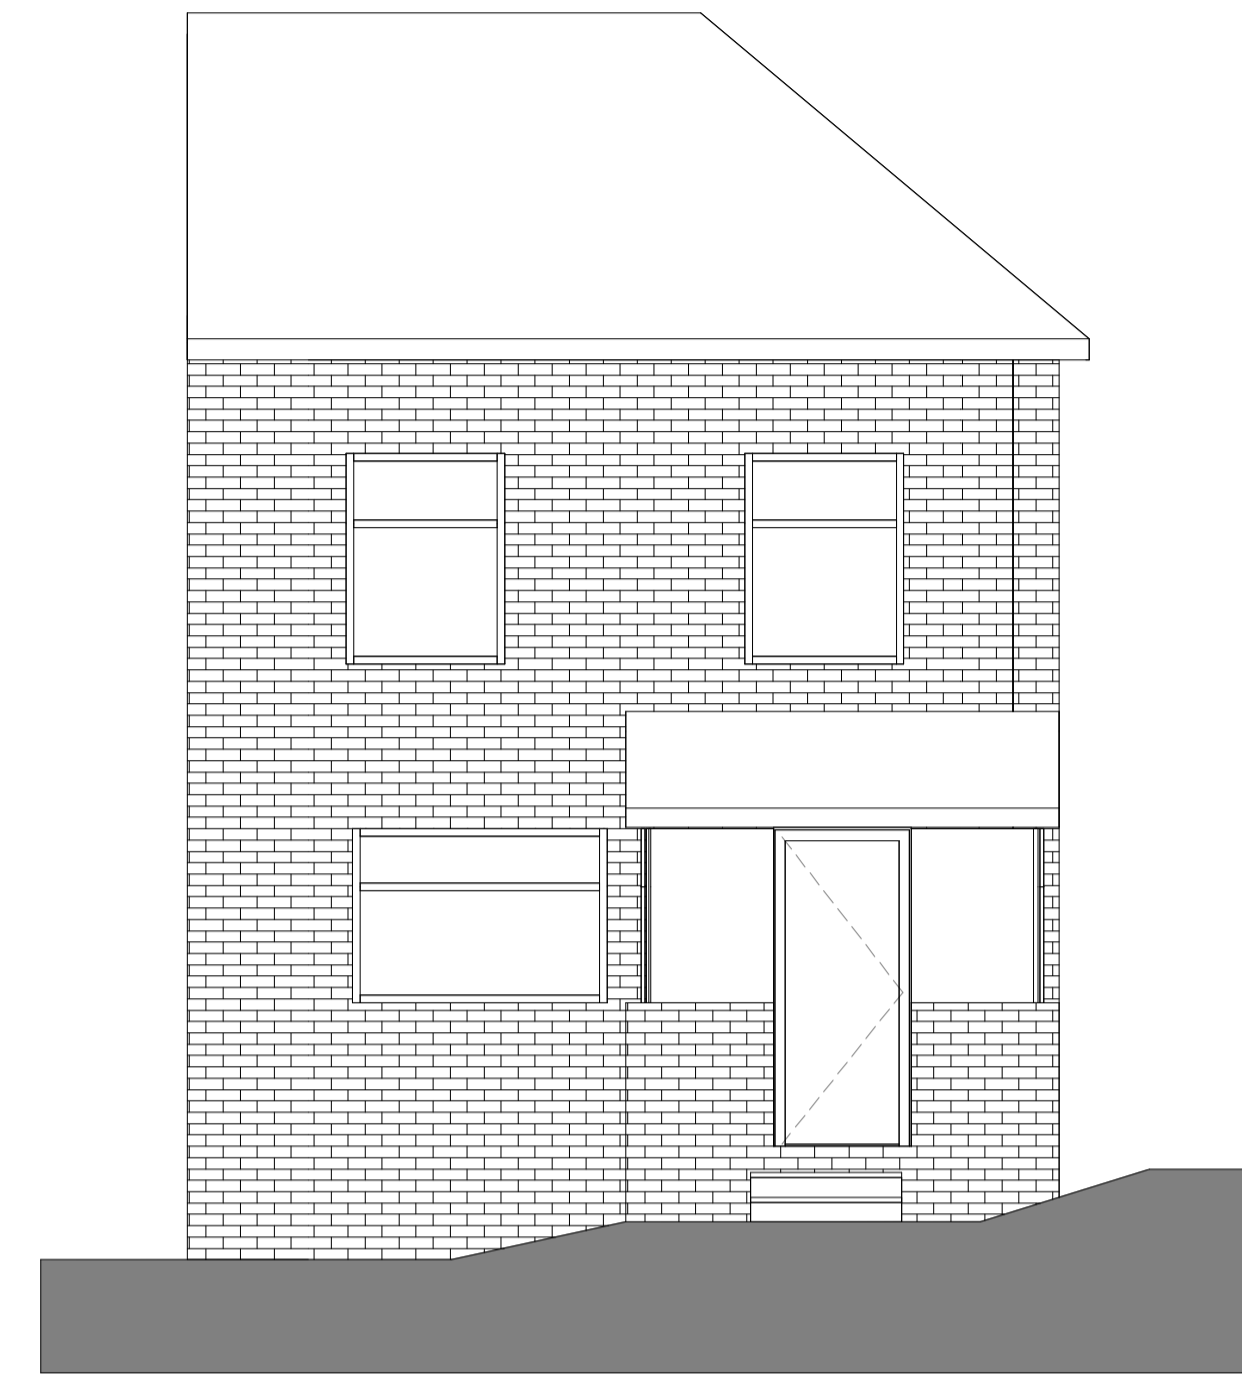


Existing Front Elevation
1 : 50

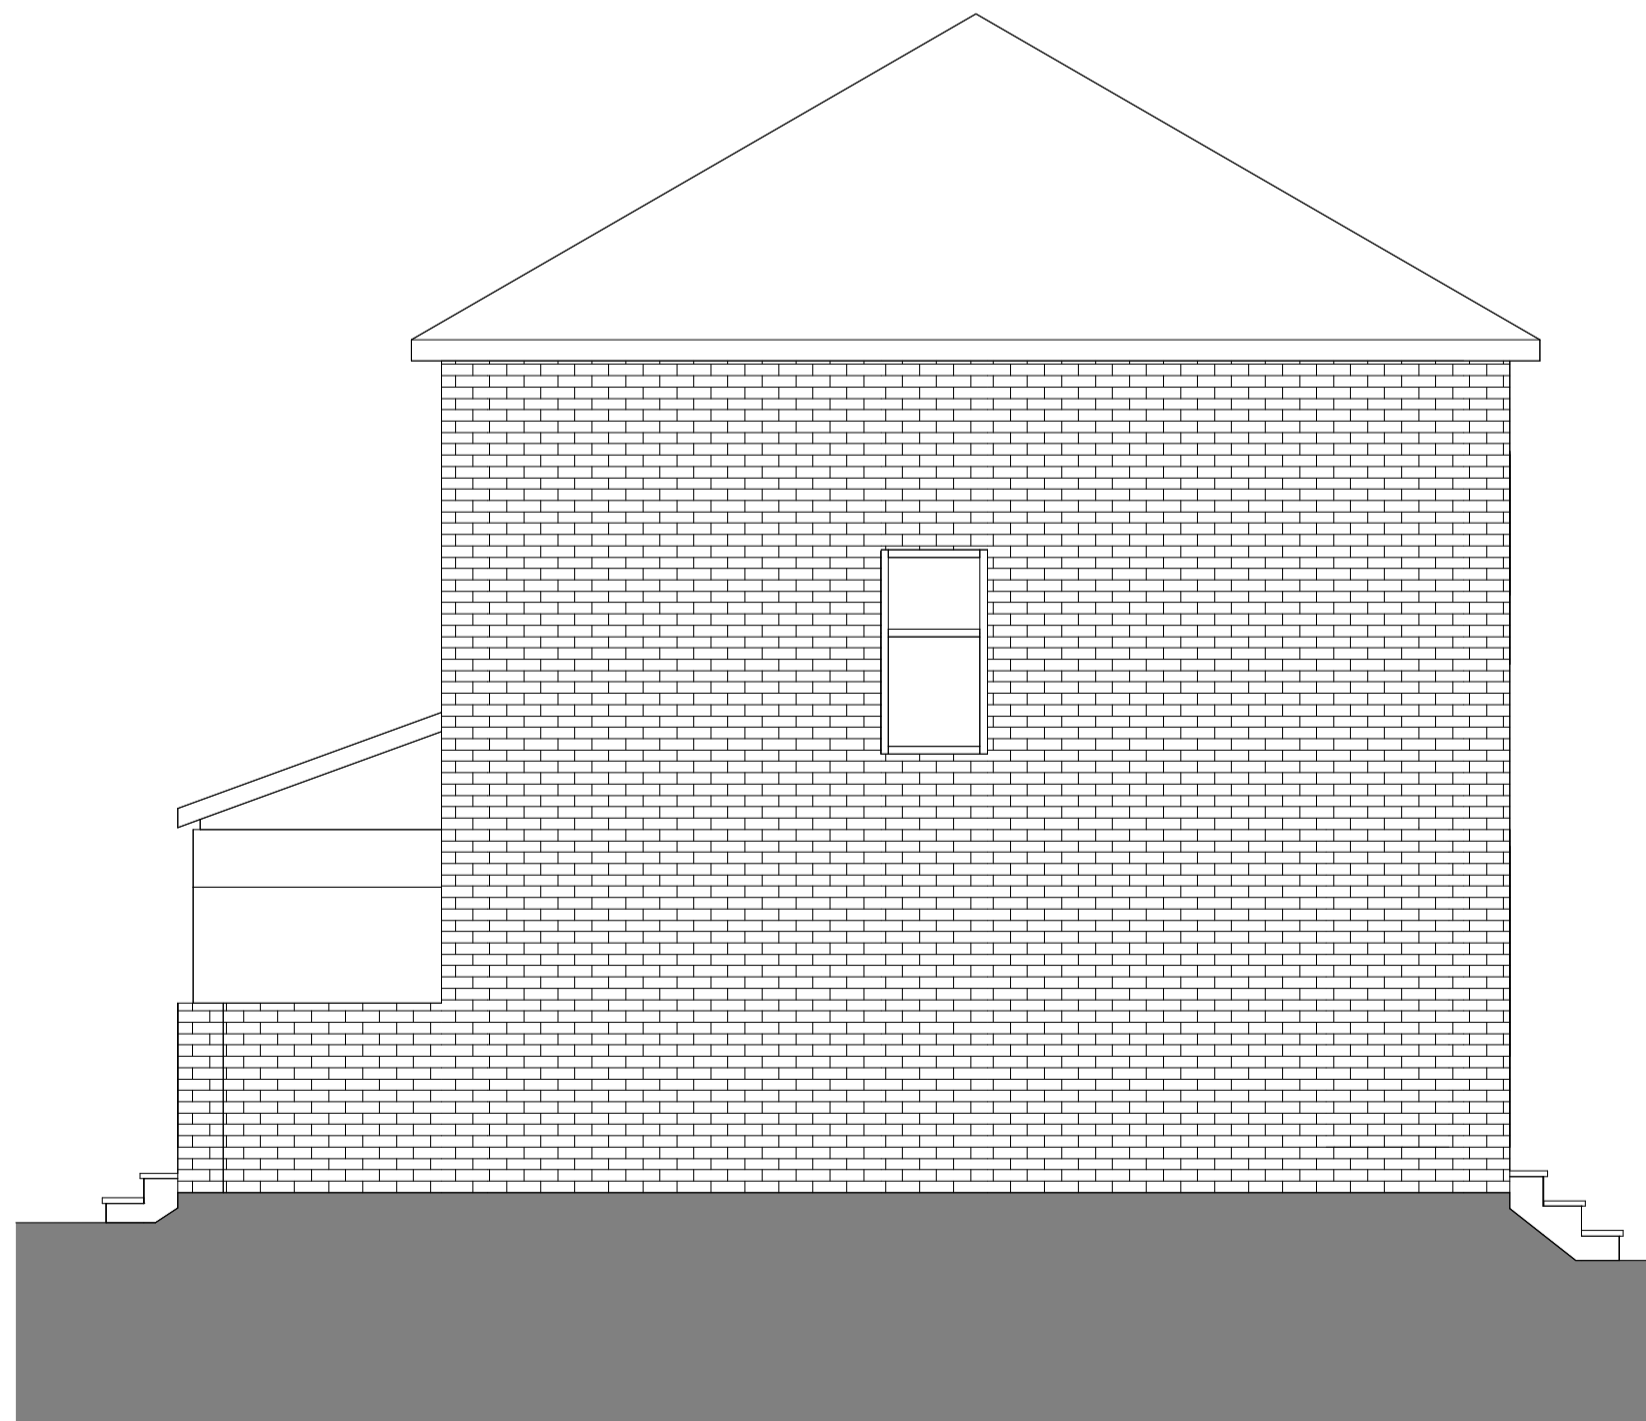

Existing Side Elevation A
1 : 50

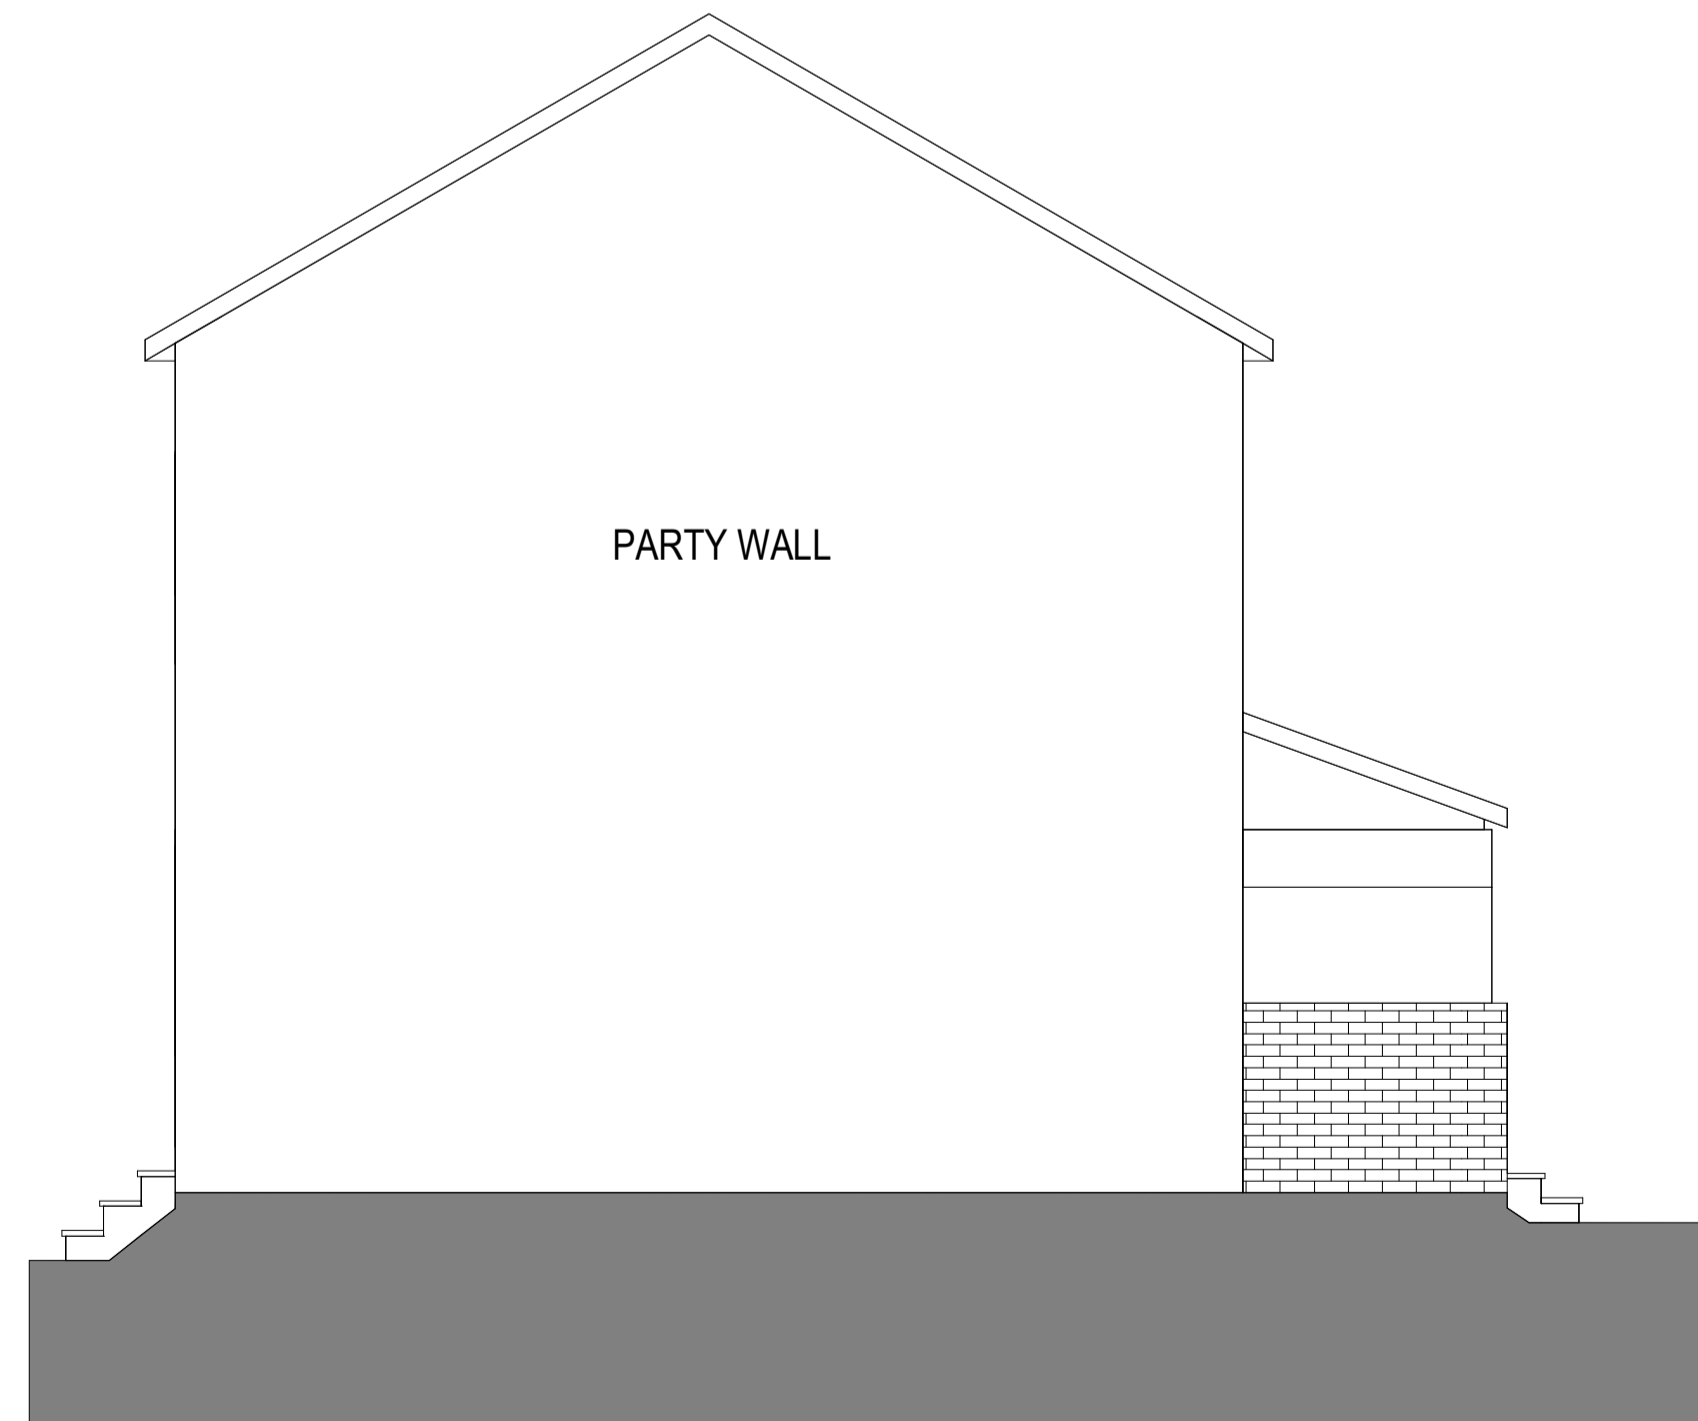

Existing Side Elevation (Party Wall)1
1 : 50

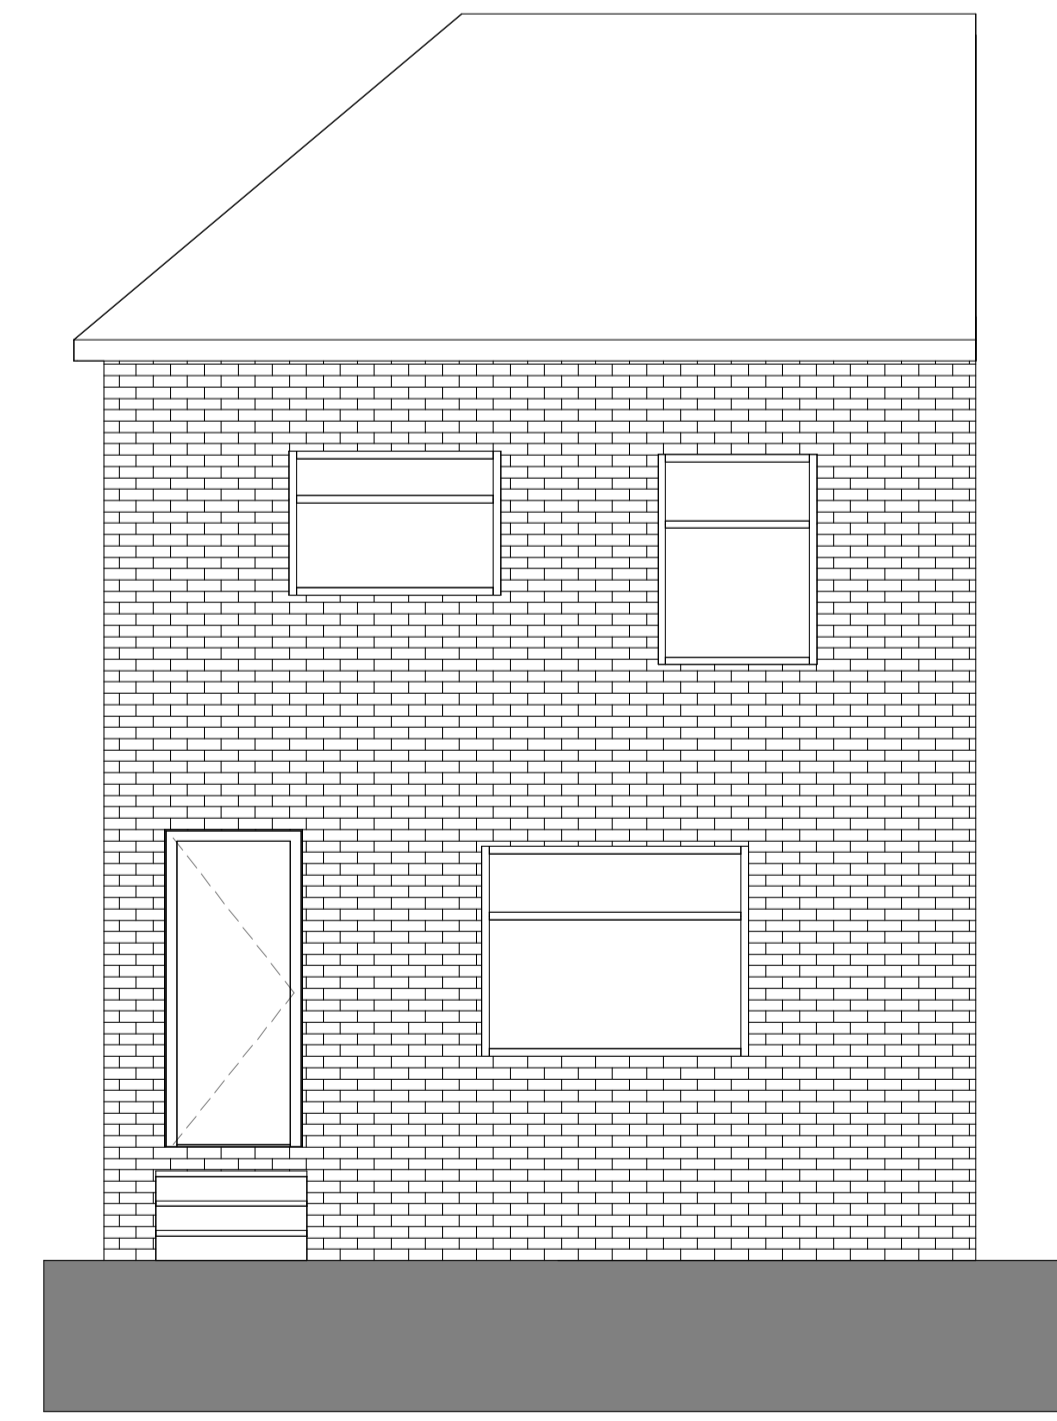

Existing Rear Elevation
1 : 50