



Proposed Ground Floor
1 : 50




Proposed First Floor
1 : 50

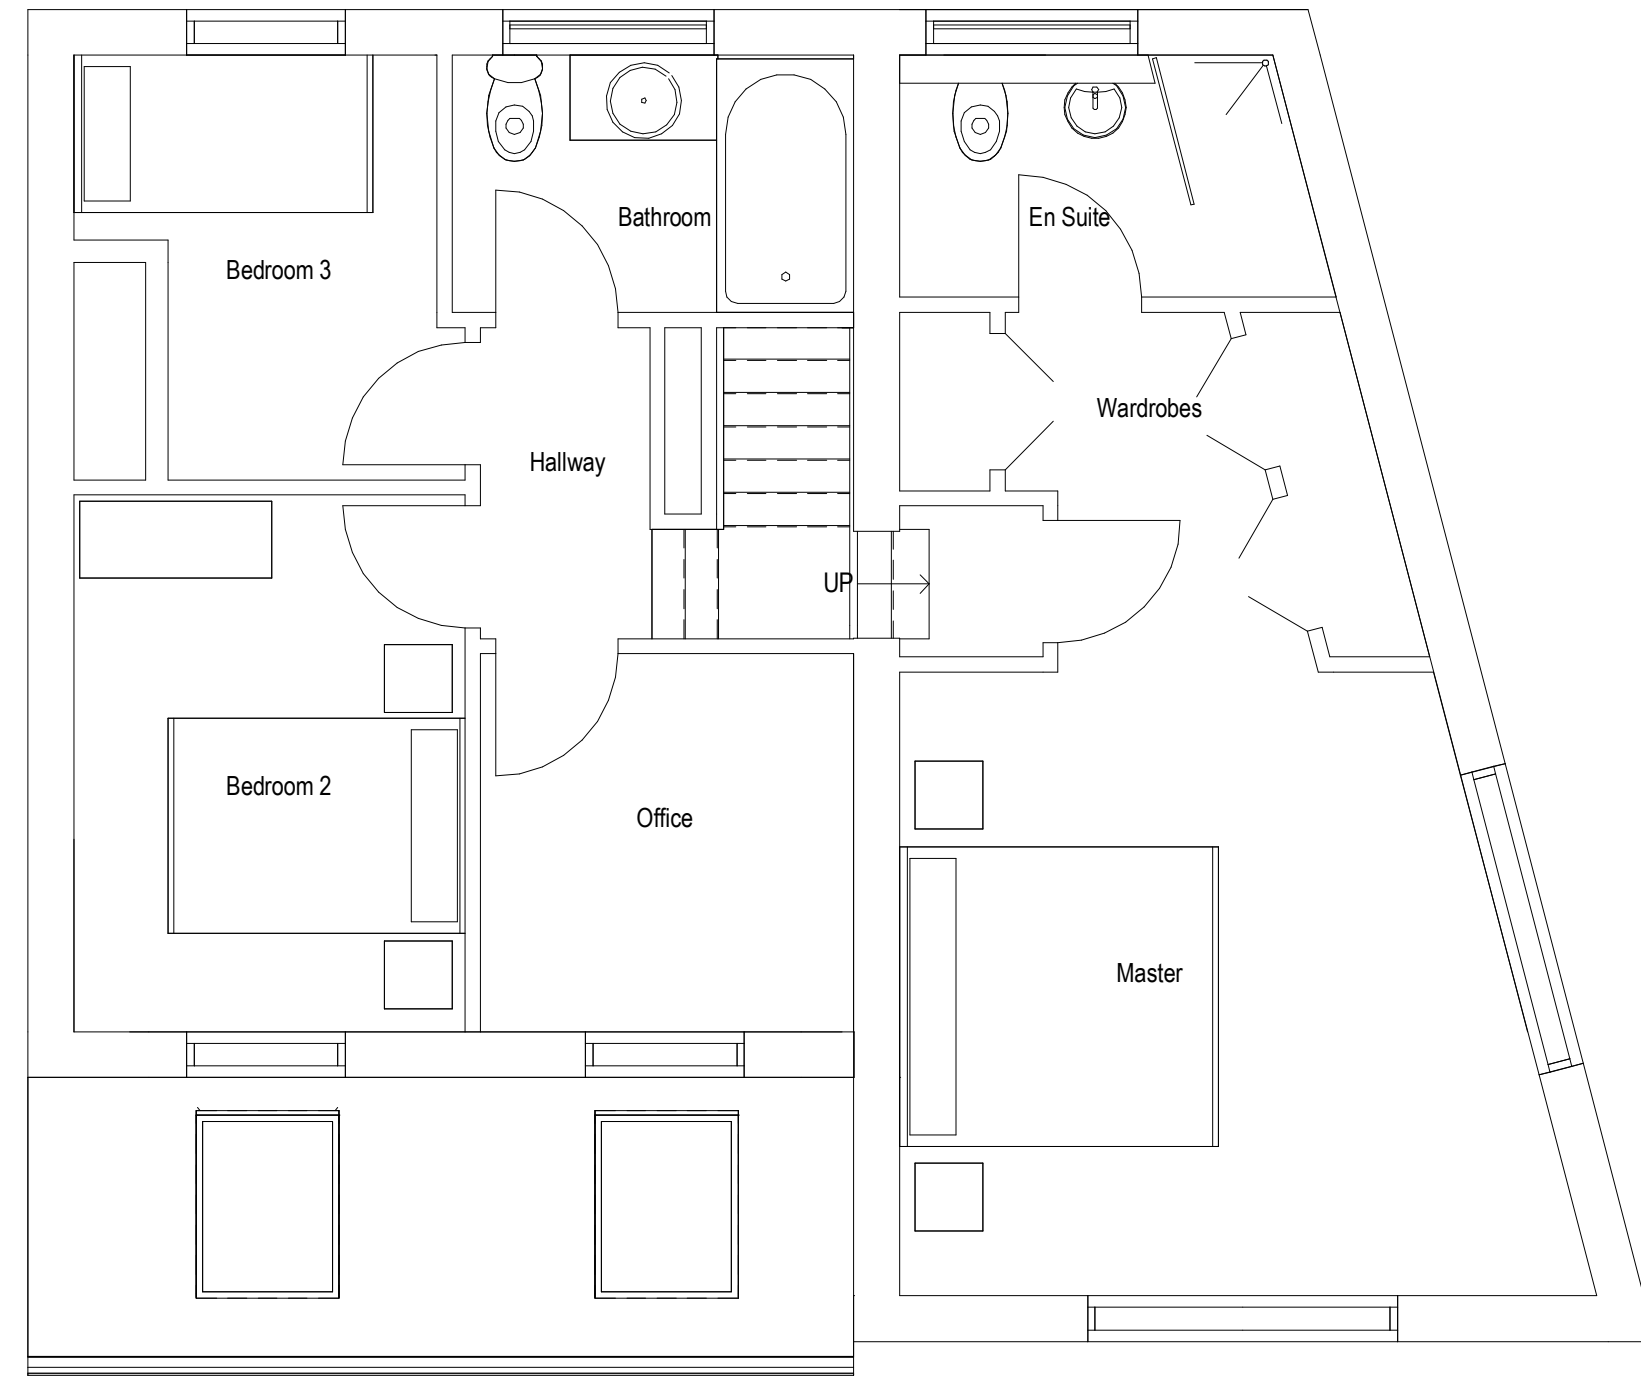

Proposed Front Elevation
1 : 50

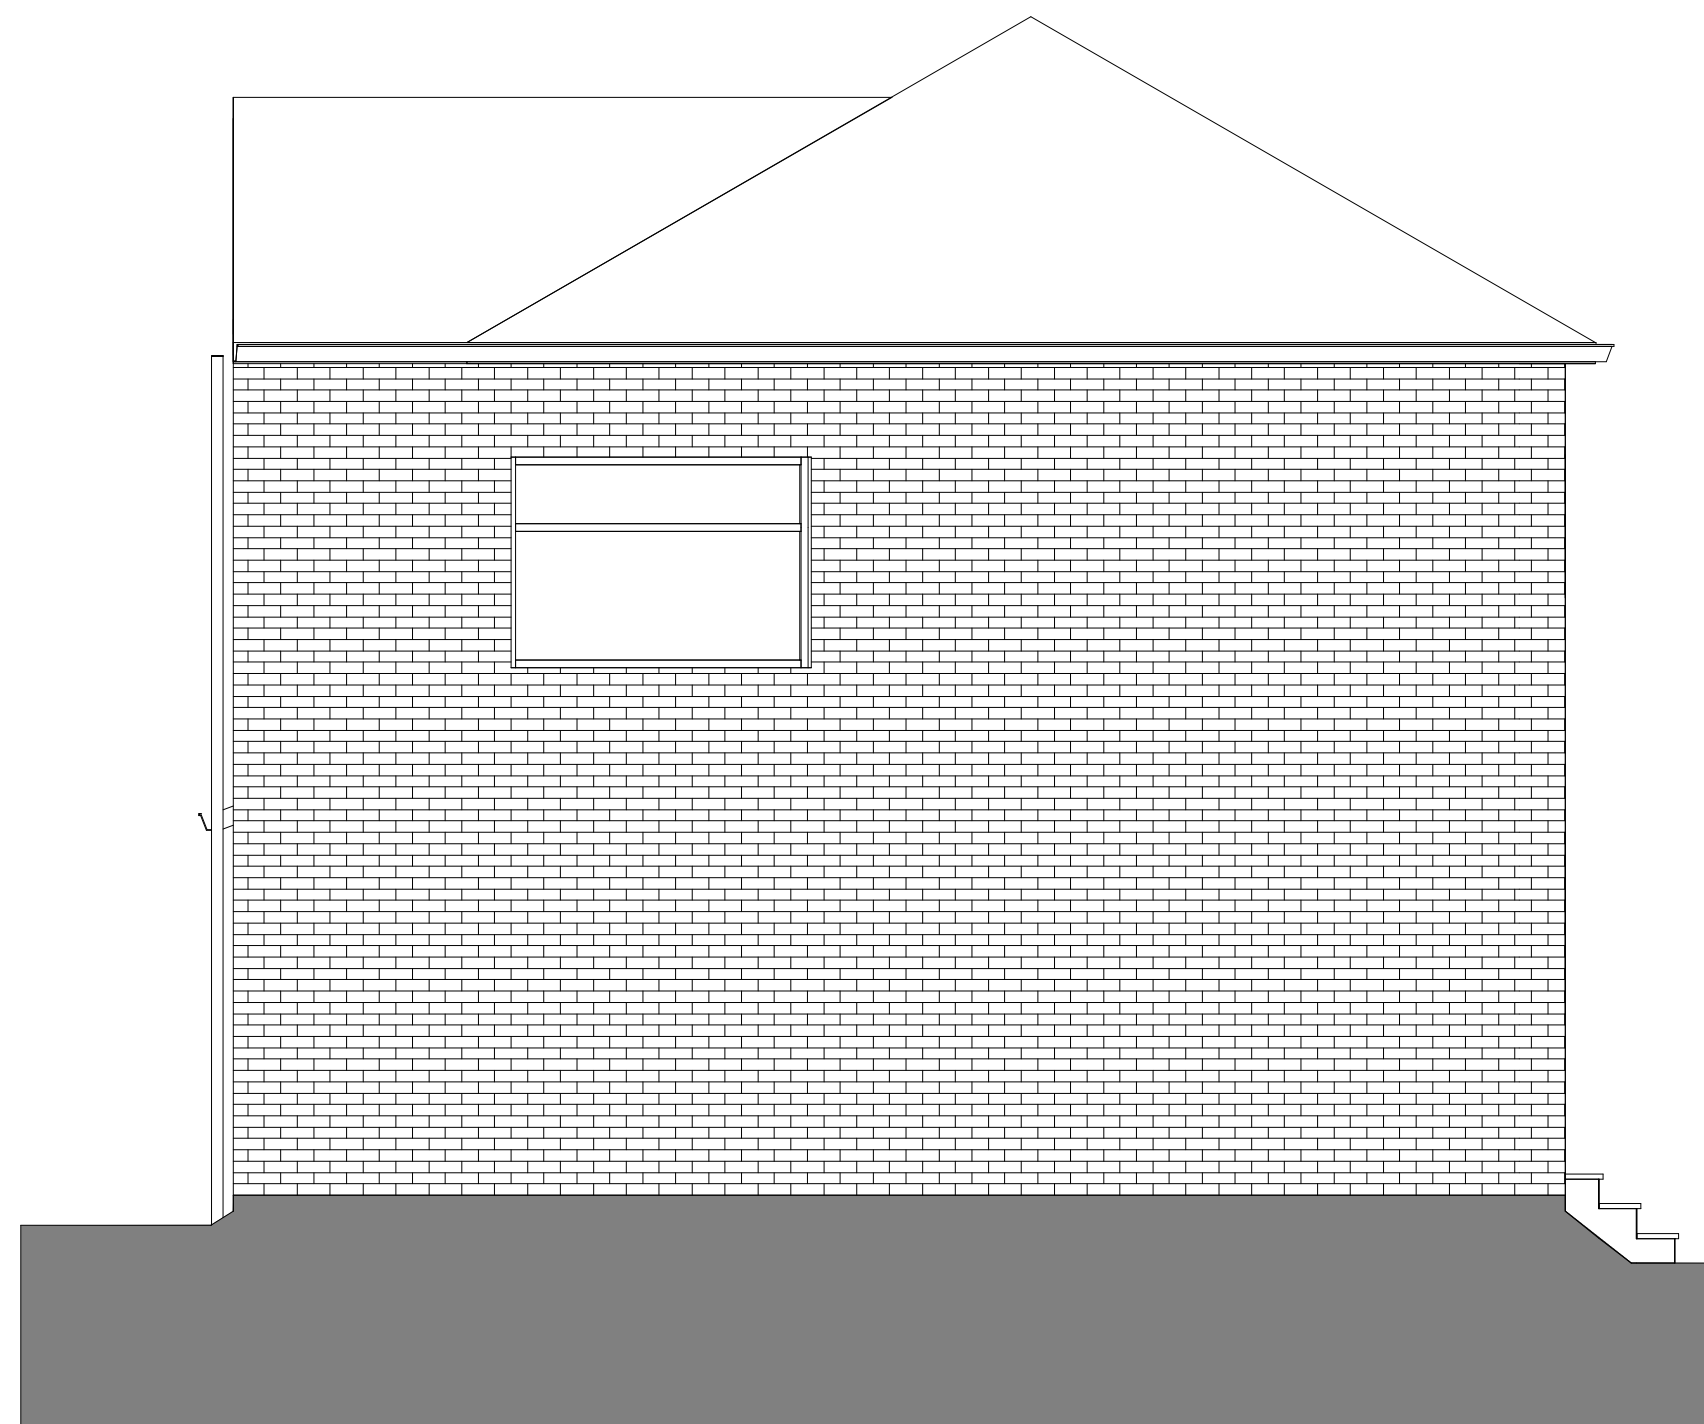

Proposed Side Elevation A
1 : 50

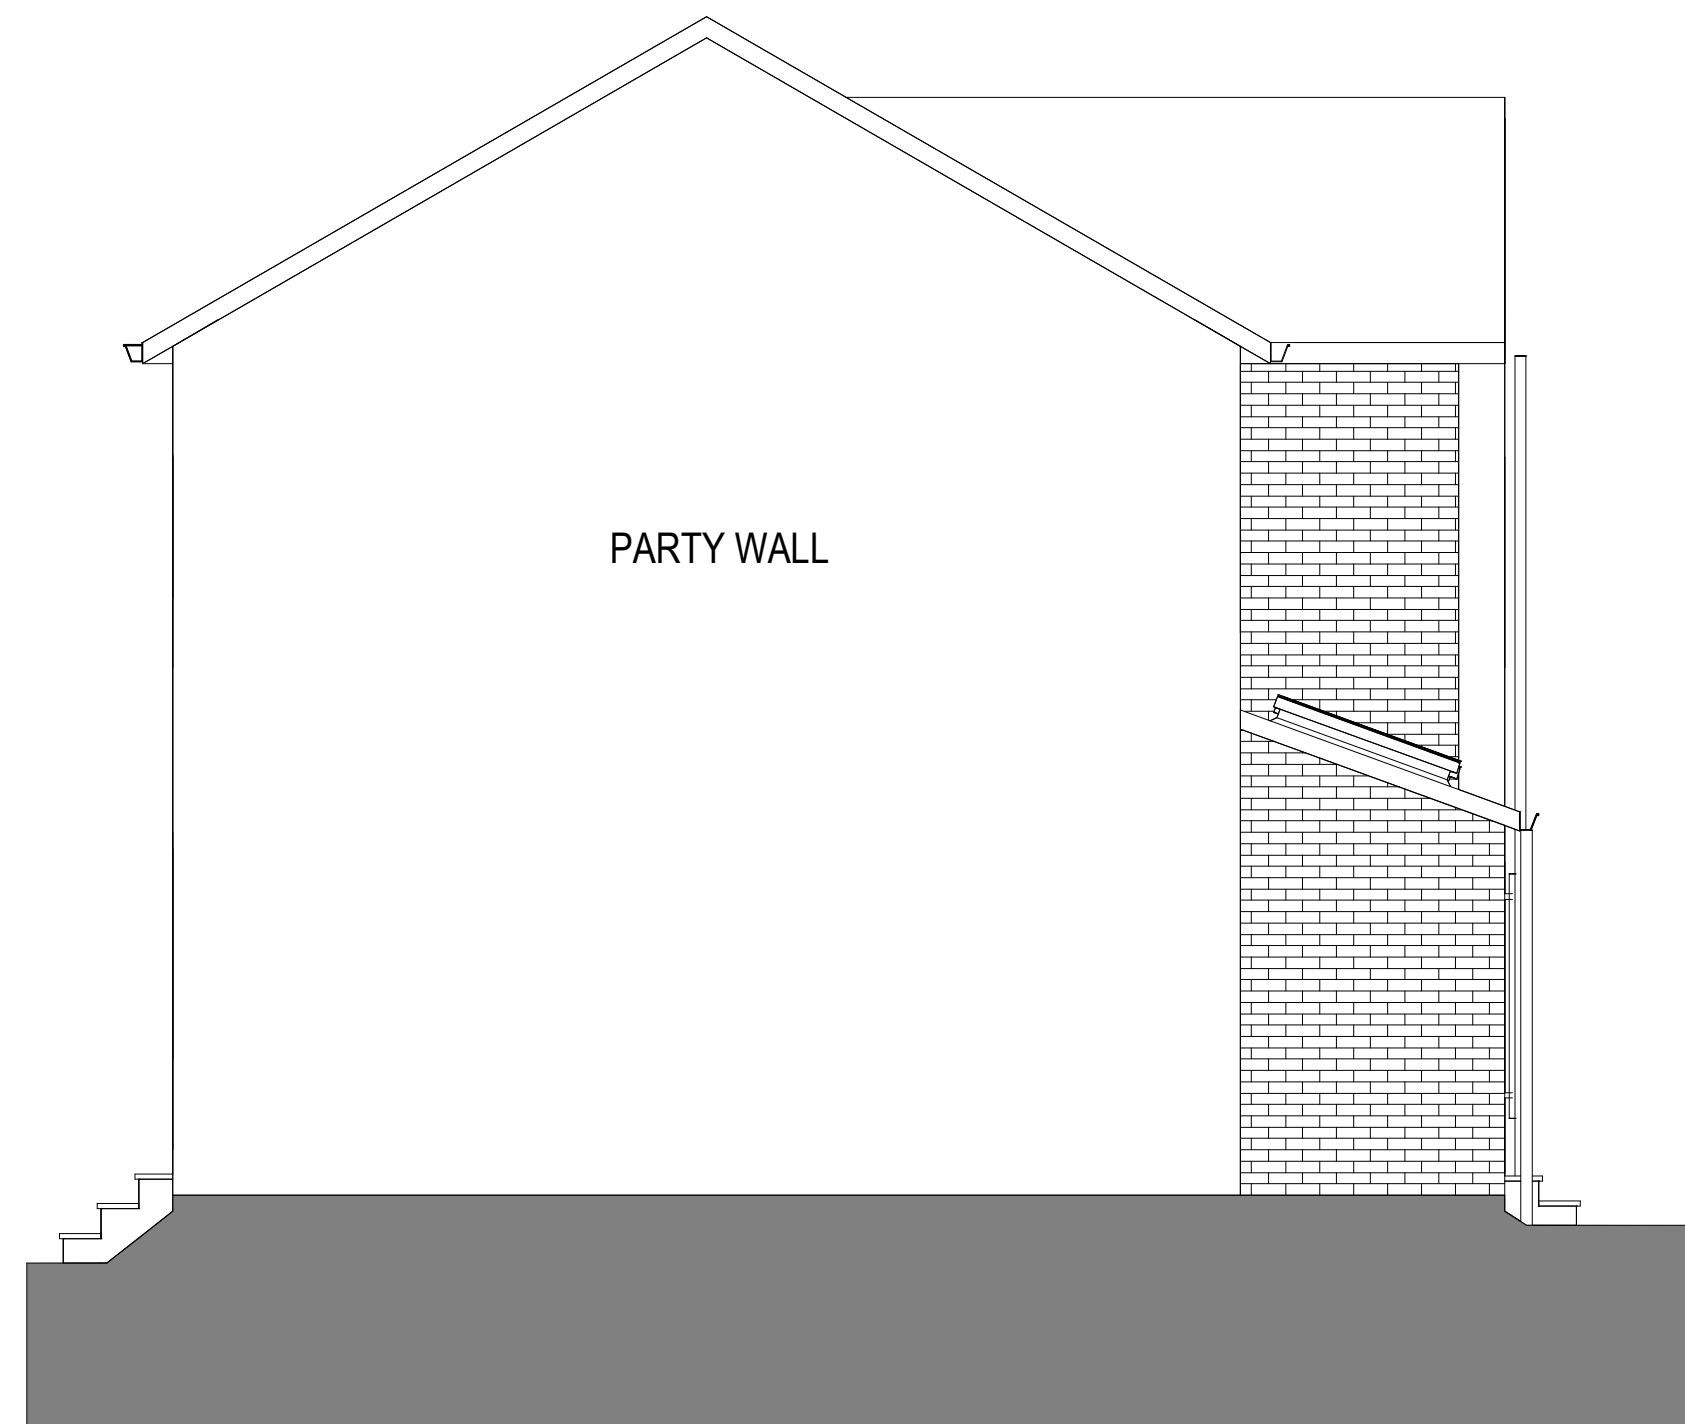

Proposed Side Elevation (Party Wall)1
1 : 50



Proposed Rear Elevation
1 : 50