
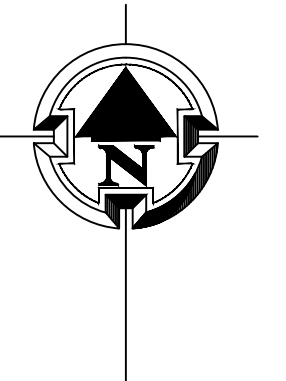
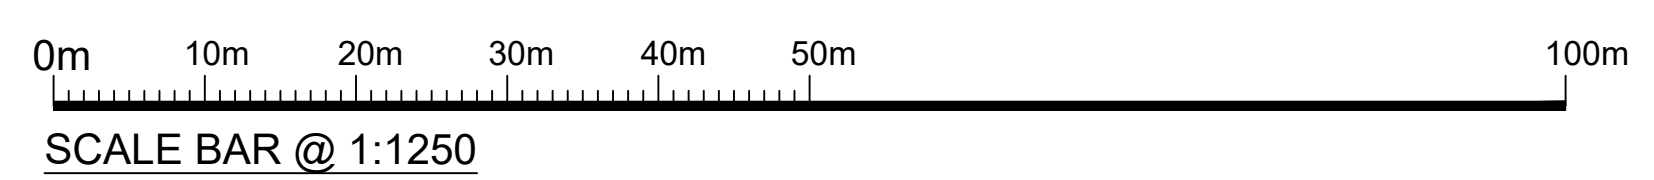
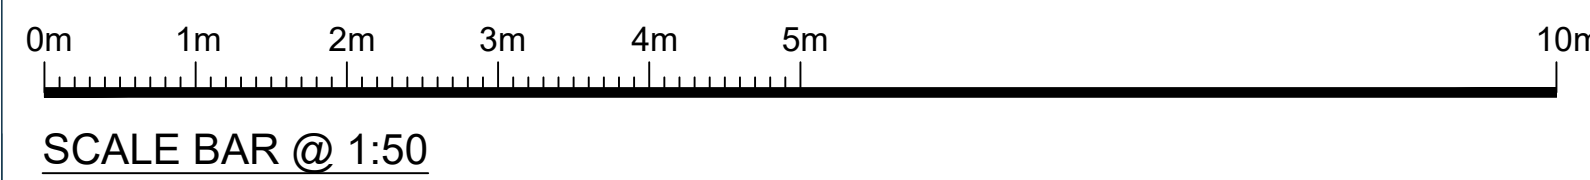
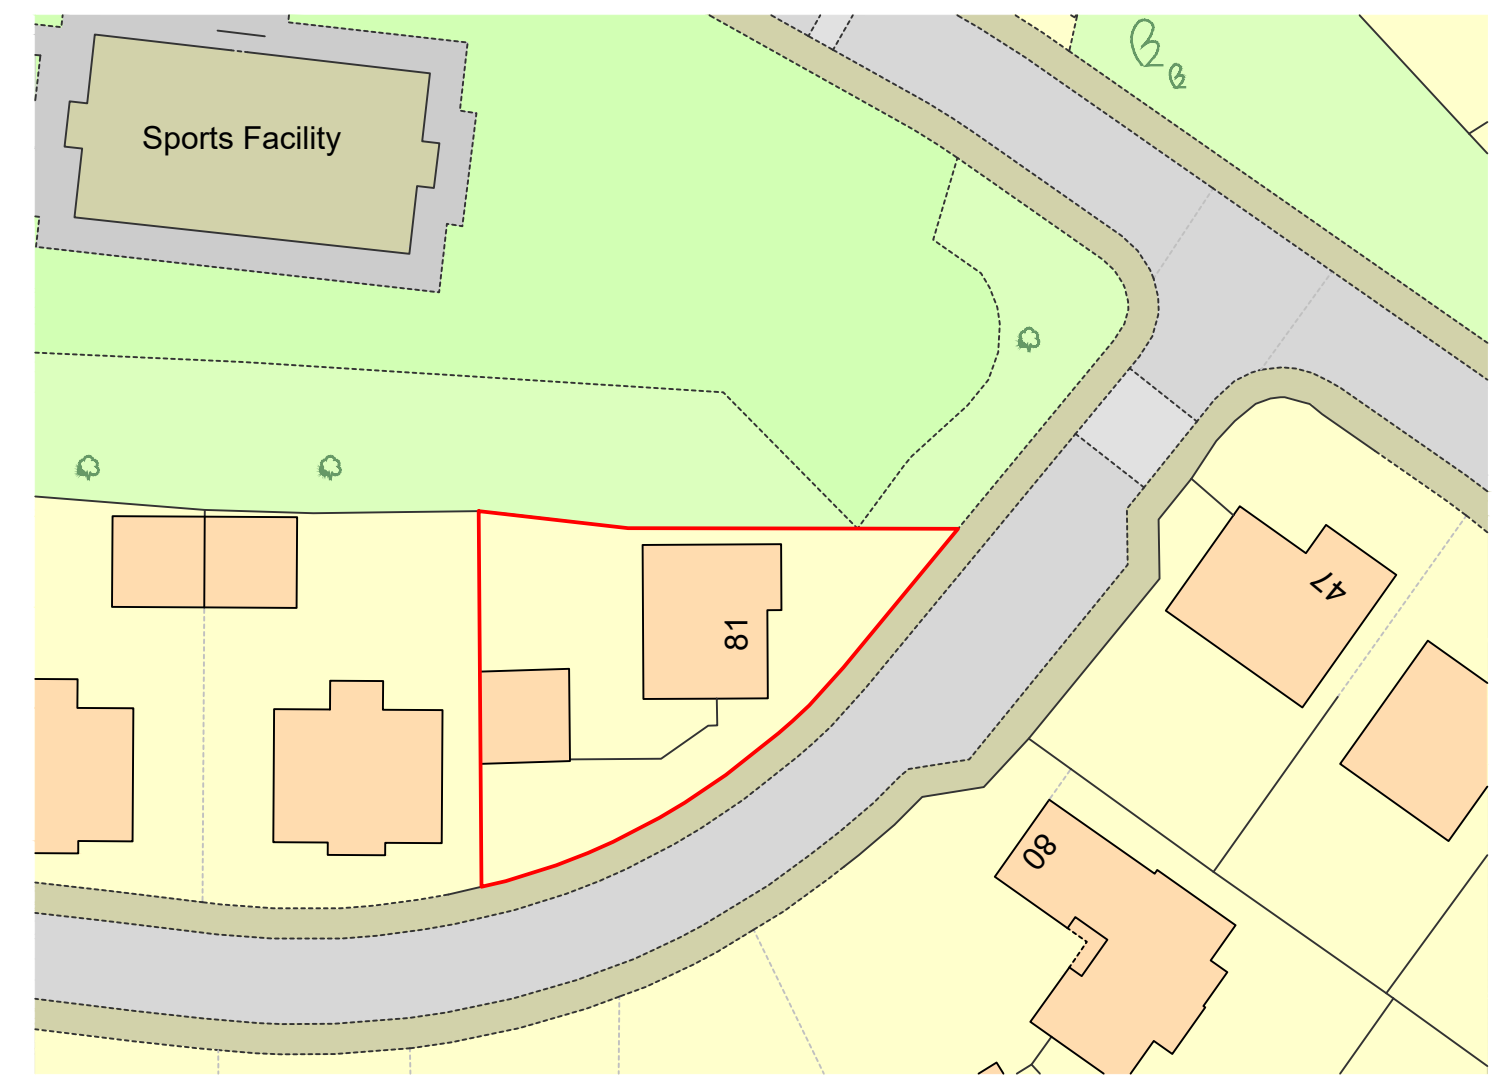


**NOTES**

1. This drawing is the sole copyright of Mark Alexander Brown Ltd and no part may be reproduced without the written consent from Mark Alexander Brown Ltd.
2. No dimensions are to be scaled from this drawing. Work to figured dimensions only.
3. Contractors must verify all figured dimensions on site before commencing any work or making any shop drawings.
4. All dimensions must be checked prior on site prior to commencement of works and any discrepancies notified immediately to Mark Alexander Brown Ltd.

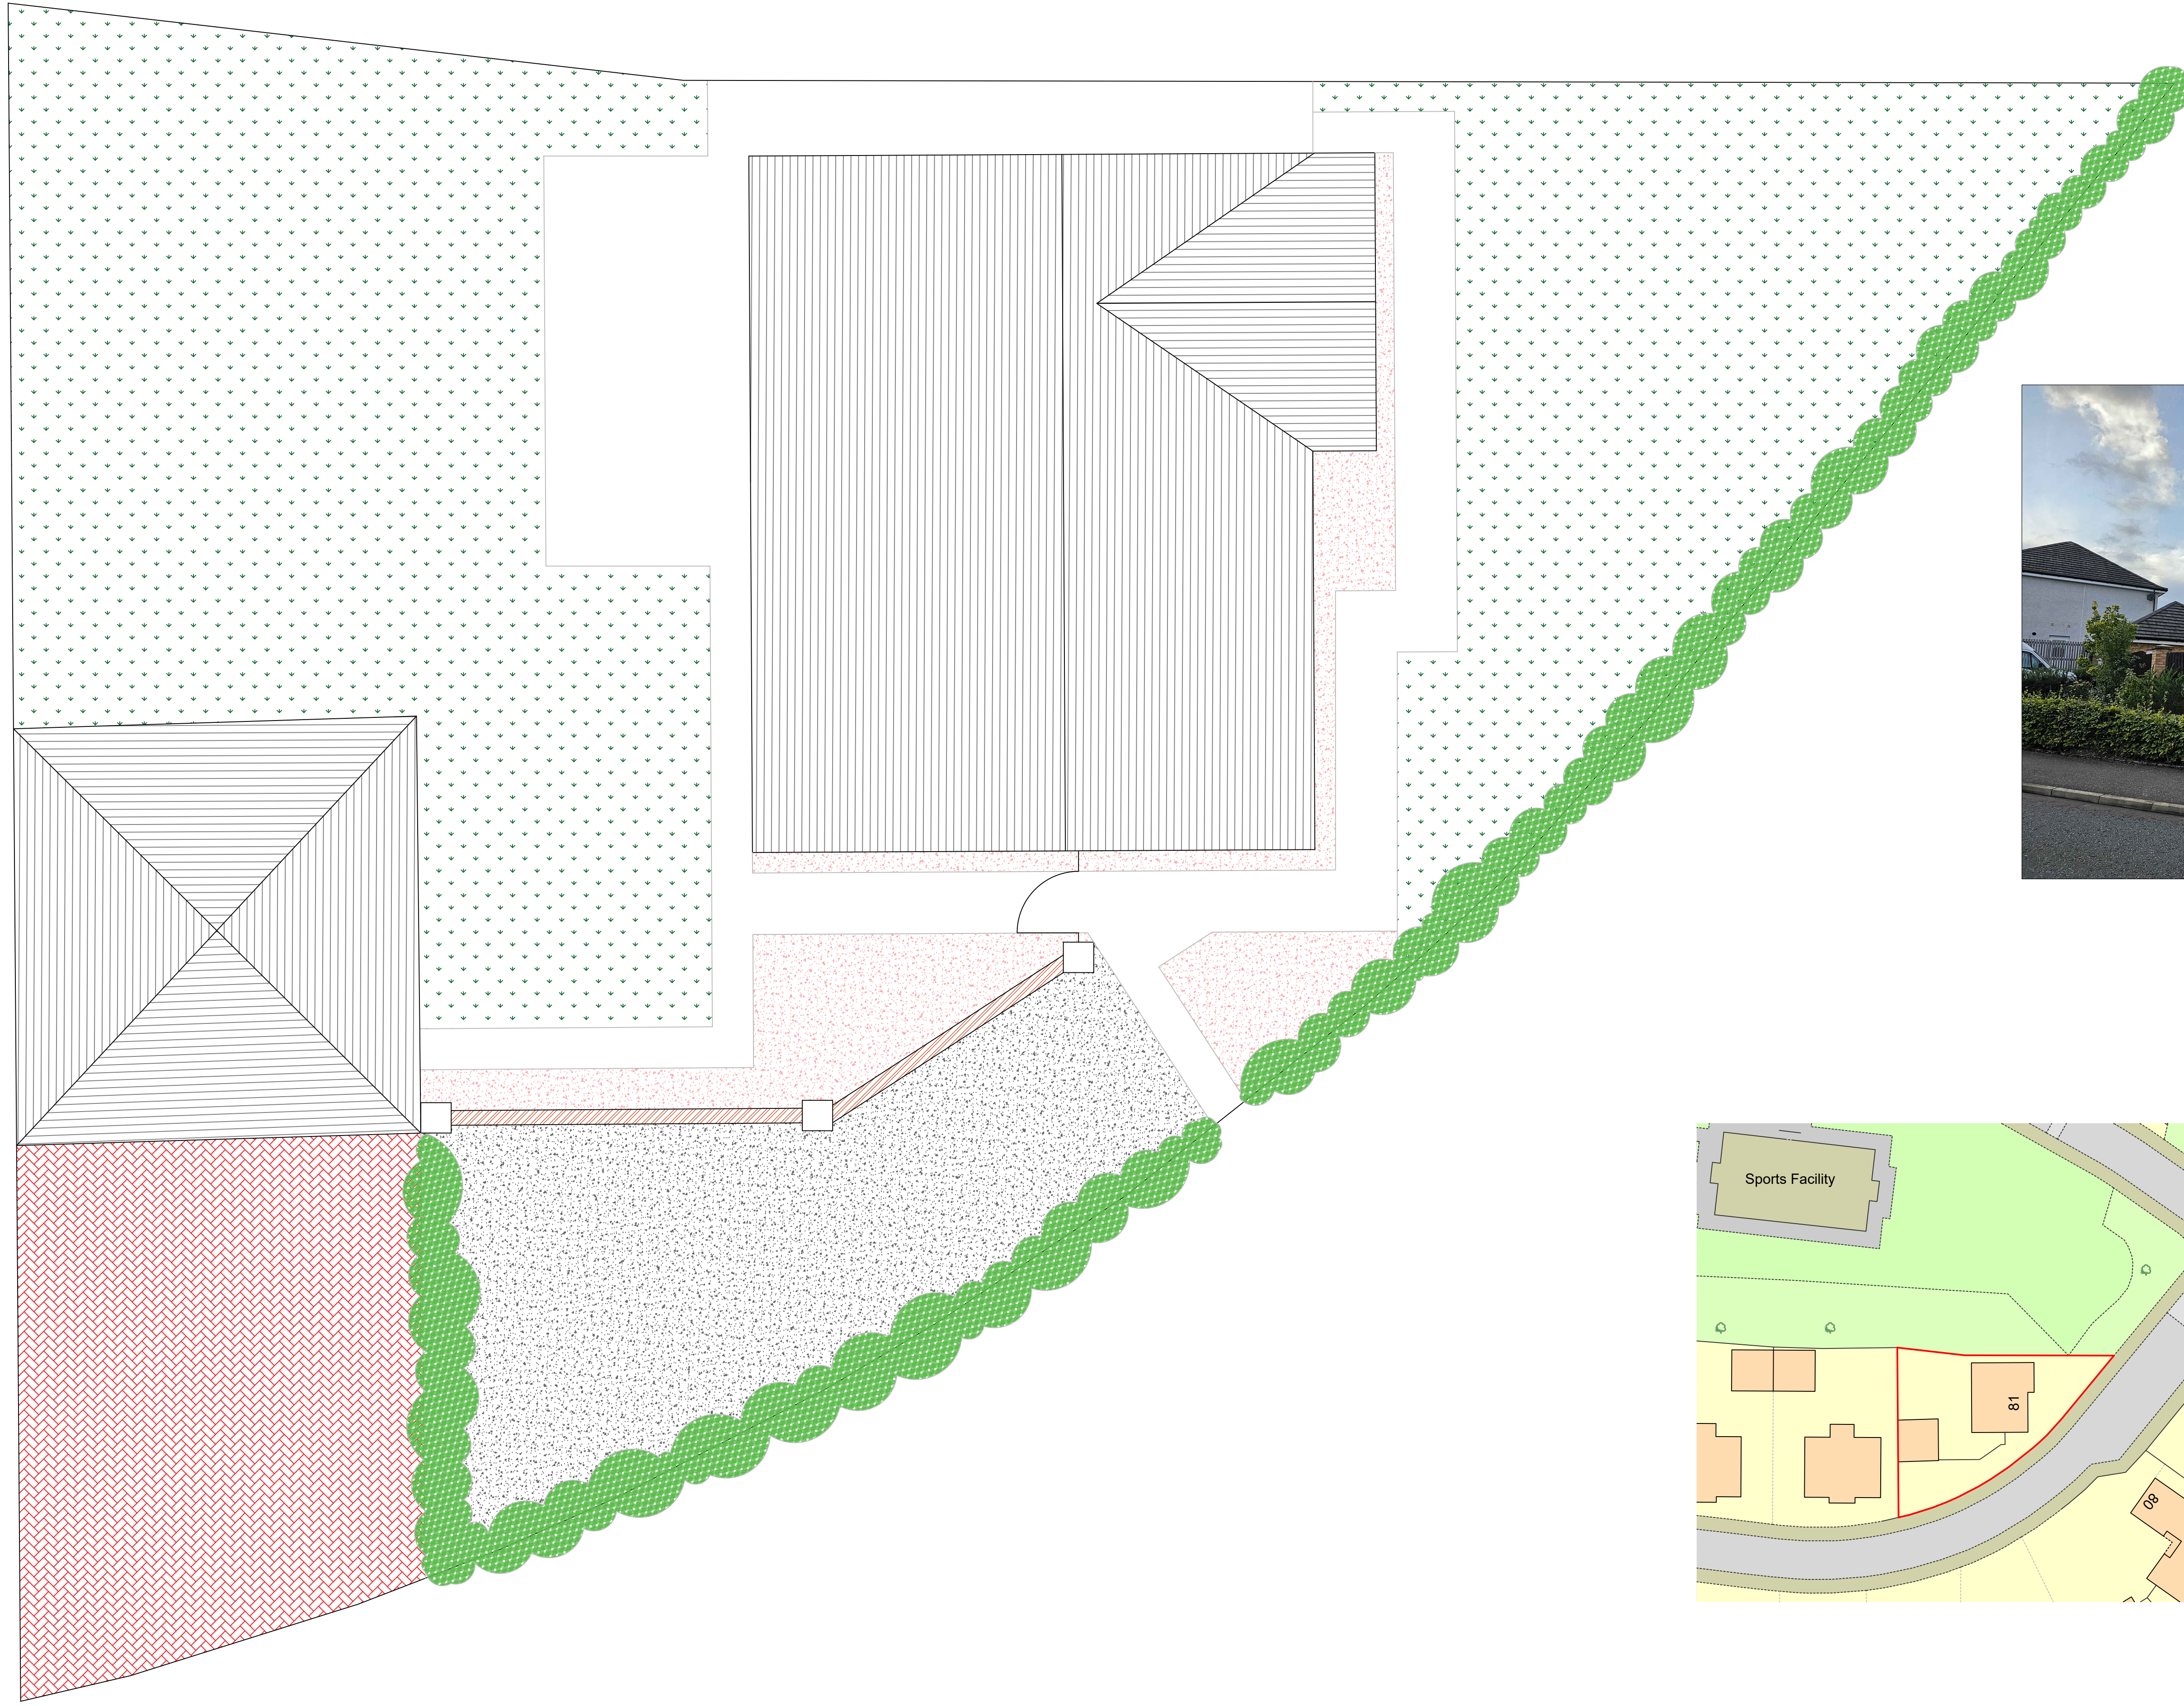

| REV   | DESCRIPTION    | BY    | DATE    |
|---|----------------|-------|---------|
| DRAWING STATUS  |                |       |         |
| PLANNING & WARRANT  |                |       |         |
|  <b>HOUSE EXTENSIONS &amp; CONVERSIONS</b> |                |       |         |
| HOUSE EXTENSION & CONVERSION ADVISORY SERVICE   |                |       |         |
| Telephone: + 44 (0) 330 223 5825<br>Email: heandcas@gmail.com   |                |       |         |
| Client  |                |       |         |
| MR & MRS MOHAMMAD   |                |       |         |
| Project   |                |       |         |
| RELOCATION OF GARDEN WALL<br>81 RAESWOOD CRESCENT   |                |       |         |
| Drawing Title   |                |       |         |
| PLANS AS EXISTING   |                |       |         |
| Scale   | Date           | Drawn | Checked |
| 1:50 @ A1   | 18/10/2023     | MB    | AW      |
| Project Number  | Drawing Number | Rev.  |         |
| A0267   | 004            |       |         |