
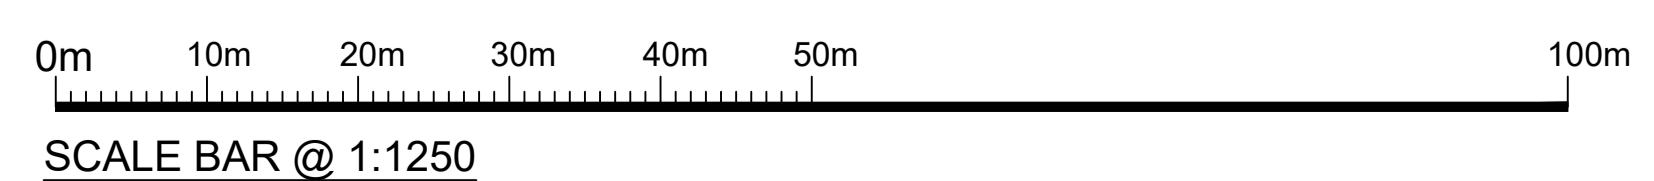
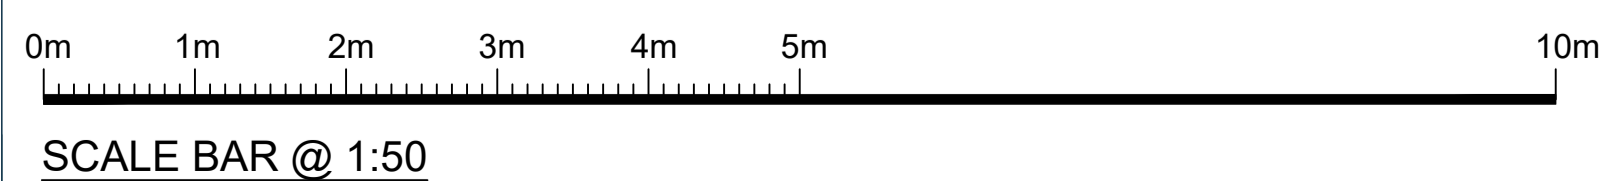
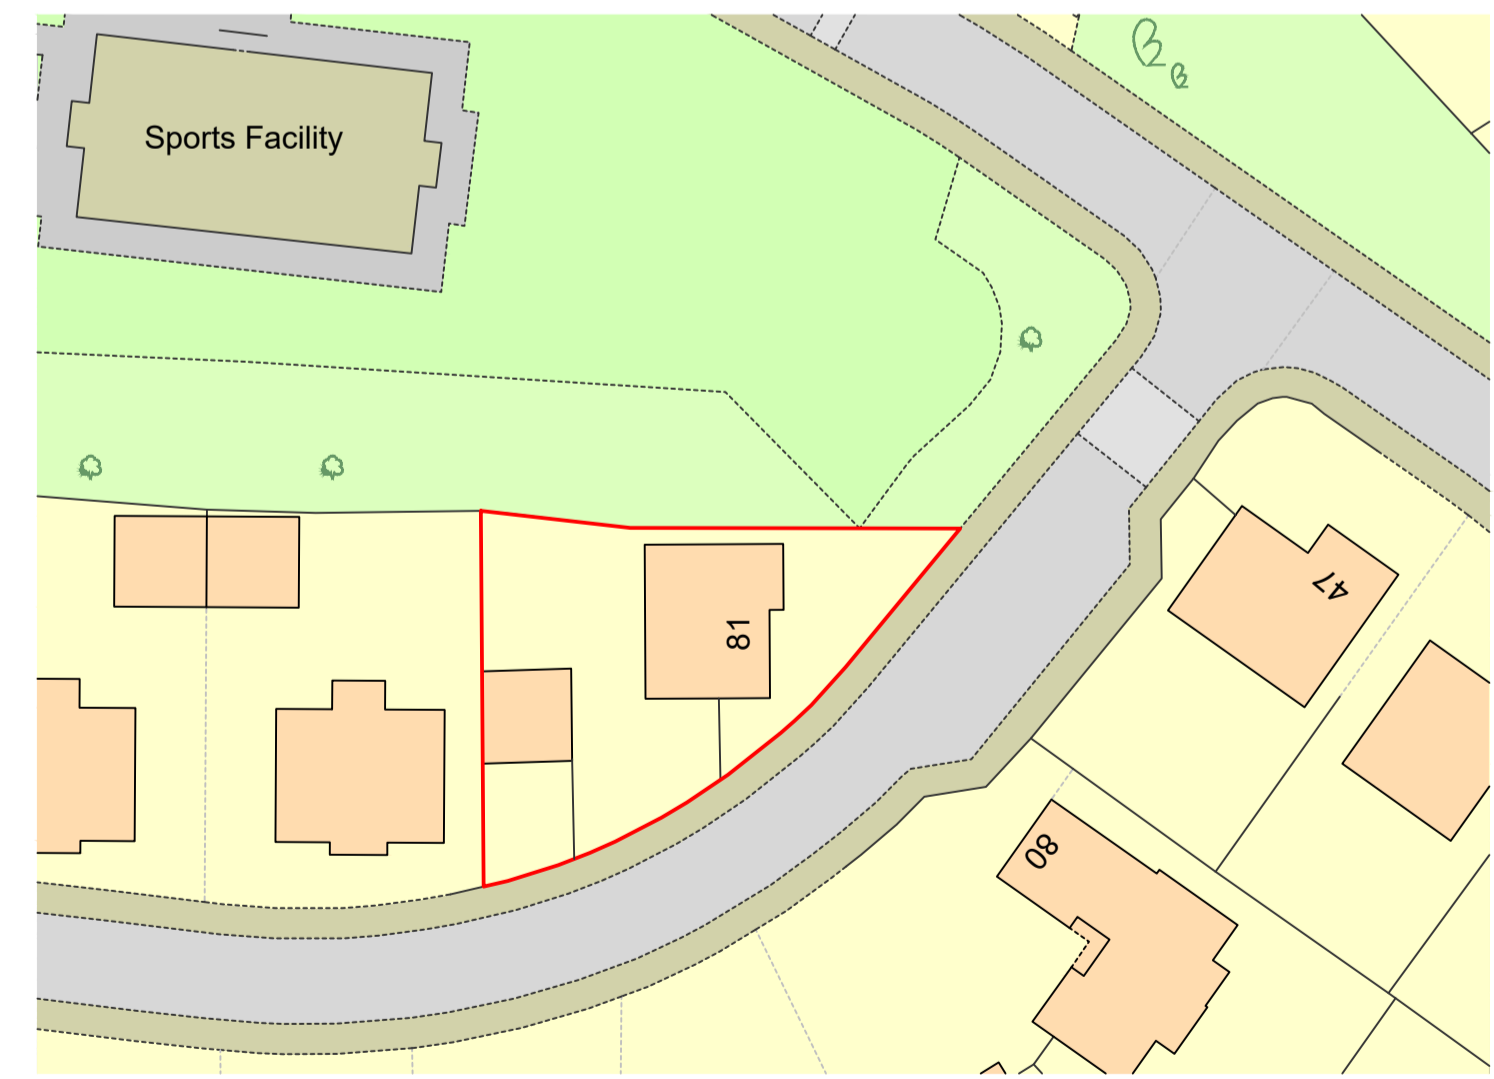
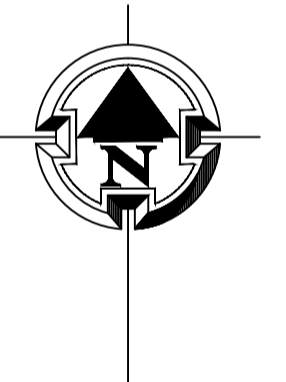


NOTES

1. This drawing is the sole copyright of Mark Alexander Brown Ltd and no part may be reproduced without the written consent from Mark Alexander Brown Ltd.
2. No dimensions are to be scaled from this drawing. Work to figured dimensions only.
3. Contractors must verify all figured dimensions on site before commencing any work or making any shop drawings.
4. All dimensions must be checked prior on site prior to commencement of works and any discrepancies notified immediately to Mark Alexander Brown Ltd.

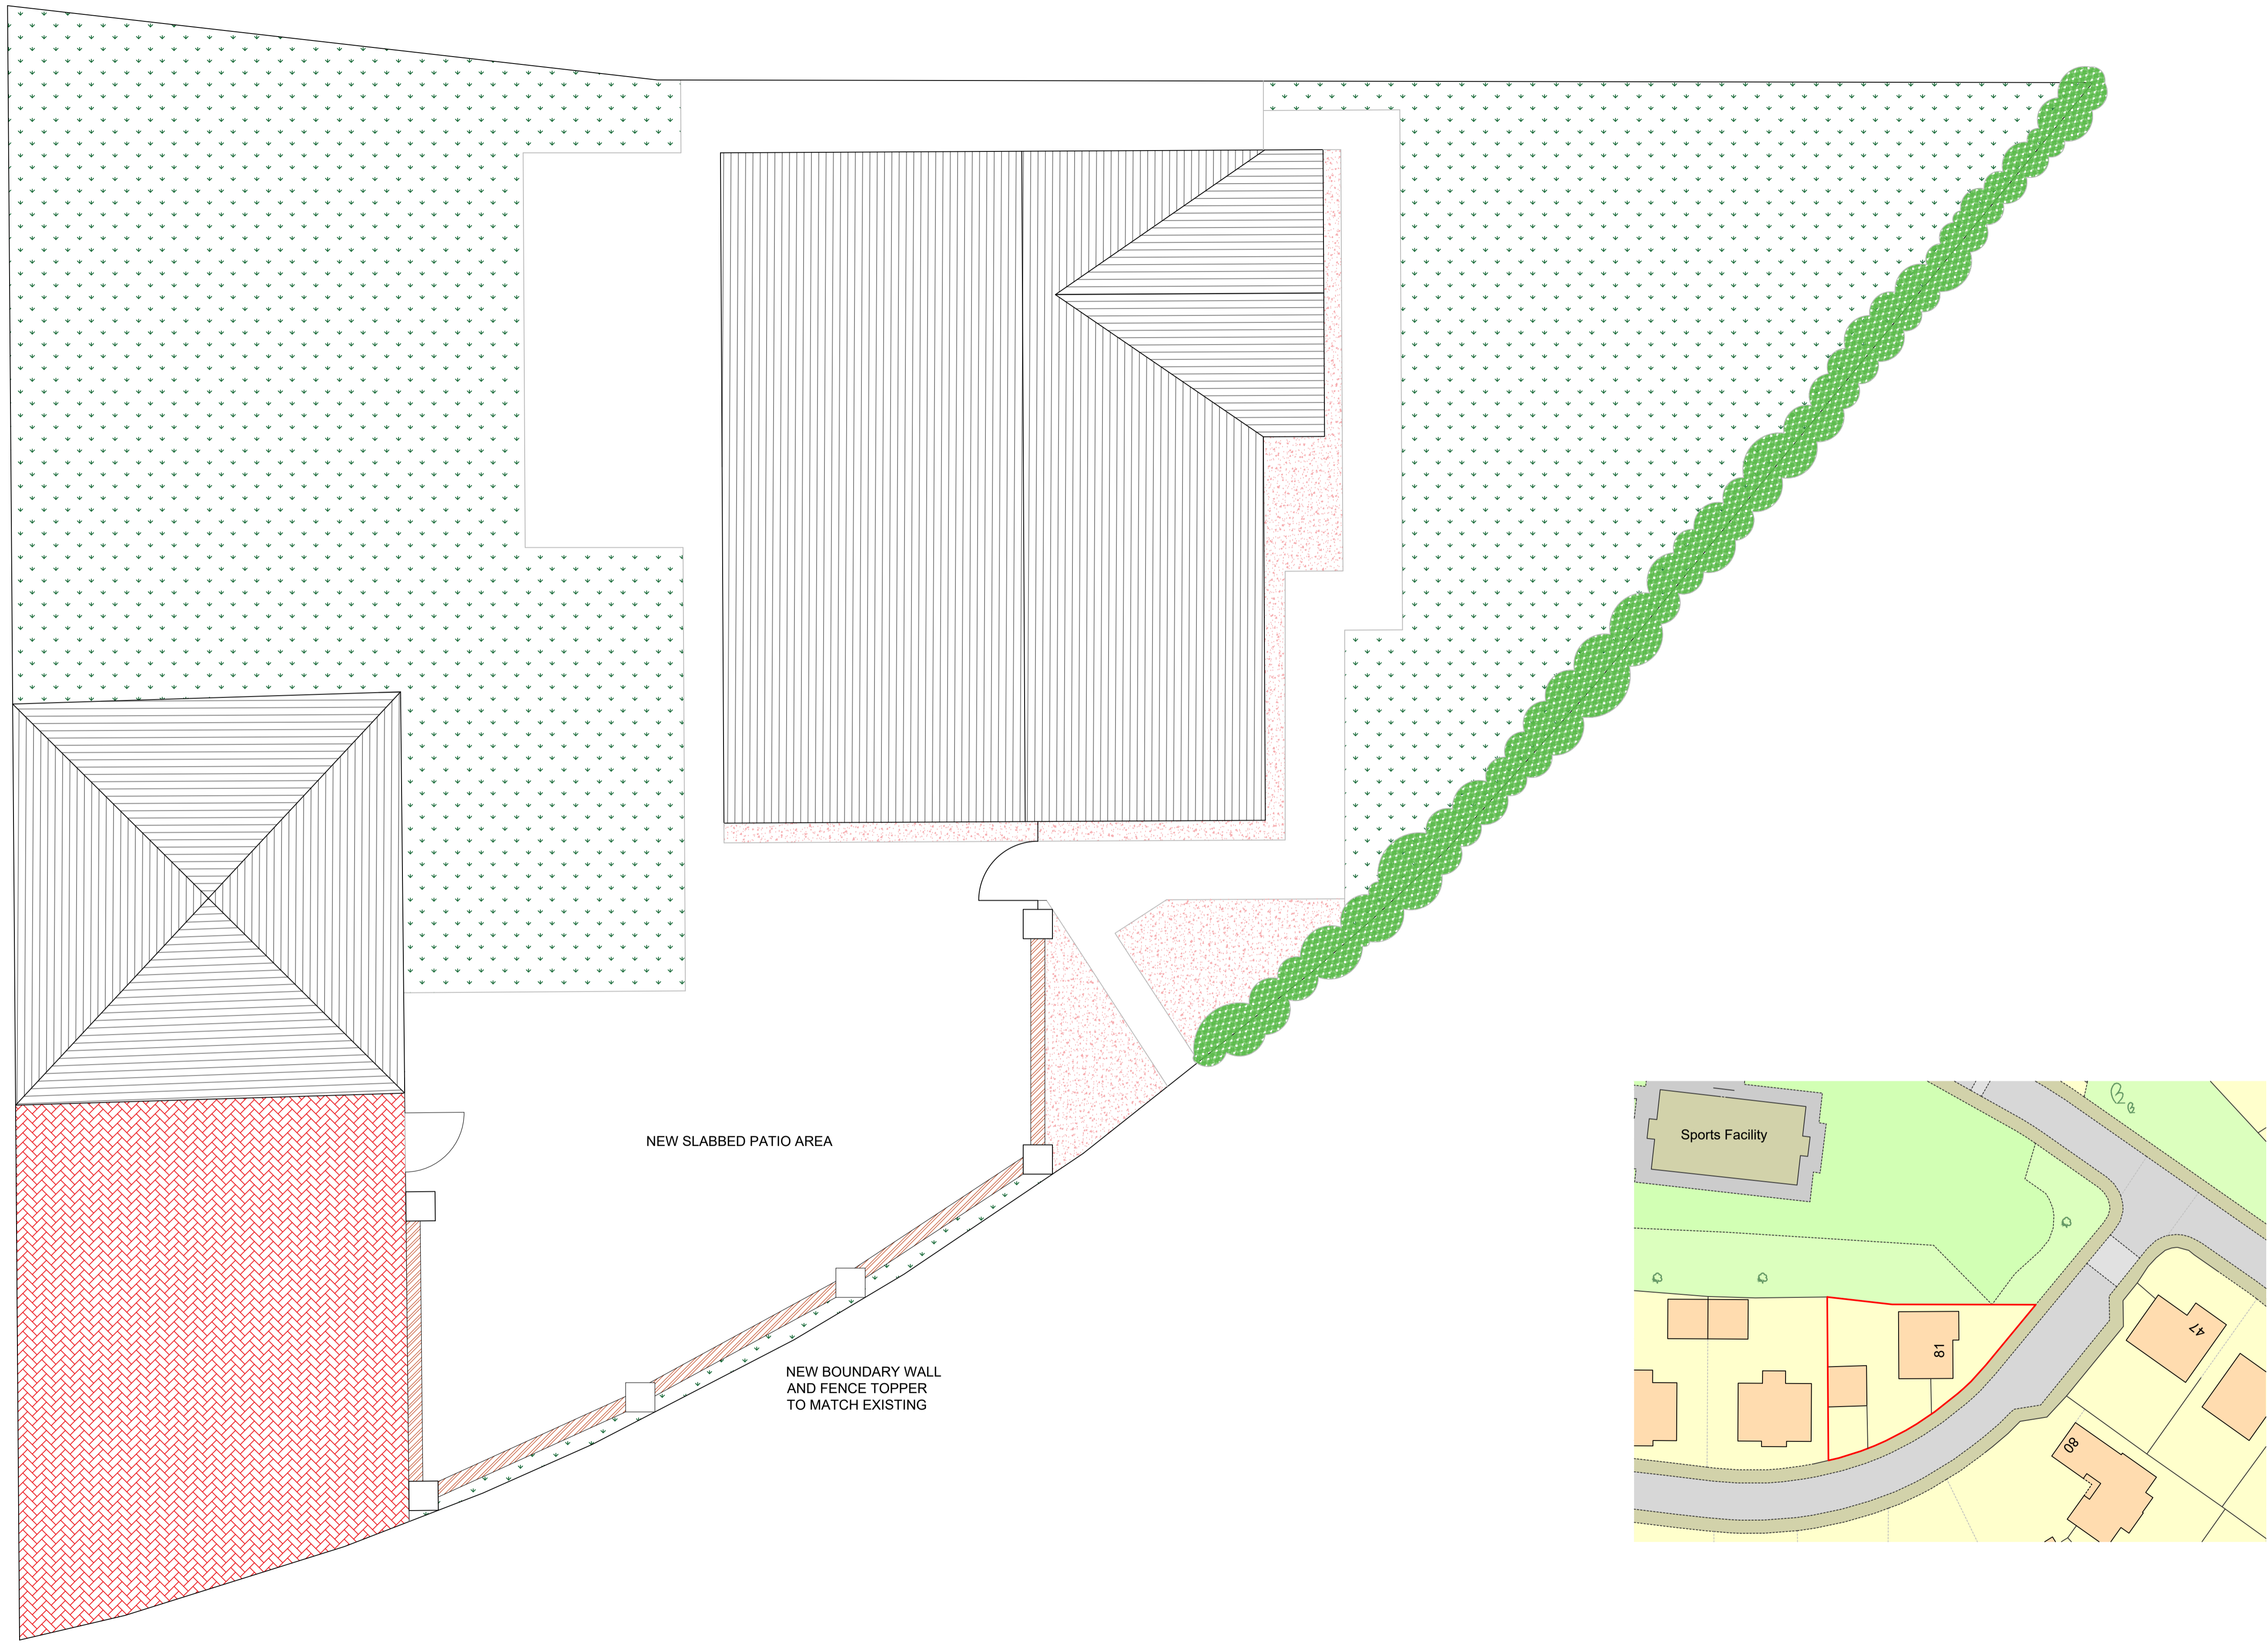

REV	DESCRIPTION	BY	DATE
DRAWING STATUS			
PLANNING & WARRANT			
 HOUSE EXTENSIONS & CONVERSIONS			
HOUSE EXTENSION & CONVERSION ADVISORY SERVICE			
Telephone: + 44 (0) 330 223 5825 Email: heandcas@gmail.com			
Client			
MR & MRS MOHAMMAD			
Project			
RELOCATION OF GARDEN WALL 81 RAESWOOD CRESCENT			
Drawing Title			
PLANS AS PROPOSED			
Scale	Date	Drawn	Checked
1:50 @ A1	18/10/2023	MB	AW
Project Number	Drawing Number	Rev.	
A0267	005		