



Responsibility is not accepted for errors made by others in scaling from this drawing. All construction information should be taken from figured dimensions only. All dimensions are in millimetres unless otherwise stated. All dimensions to be verified on site before proceeding with the work. Any discrepancies to be notified in writing to Architect immediately.

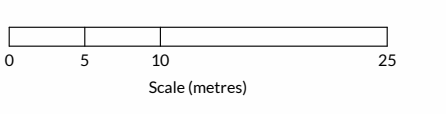


Revision History			
Rev.	Description	Date	By
B	DETAILED DESIGN	07.11.23	GR
A	CONCEPT ISSUE	25.08.23	GR

- KEY PLAN**
- Double glazed glazing
 - Obscured glass
 - Brickwork
 - Timber cladding
 - Stone
 - Render
 - Roof tiles
 - Slate
 - Extract
 - Lead flashing
- Gutter and rainwater pipes:
Colour:
- Fascias:
Colour:
- Windows:
Colour:

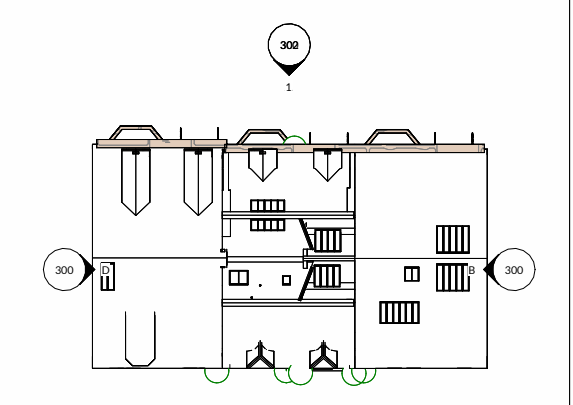

A ELEVATION A
1:100

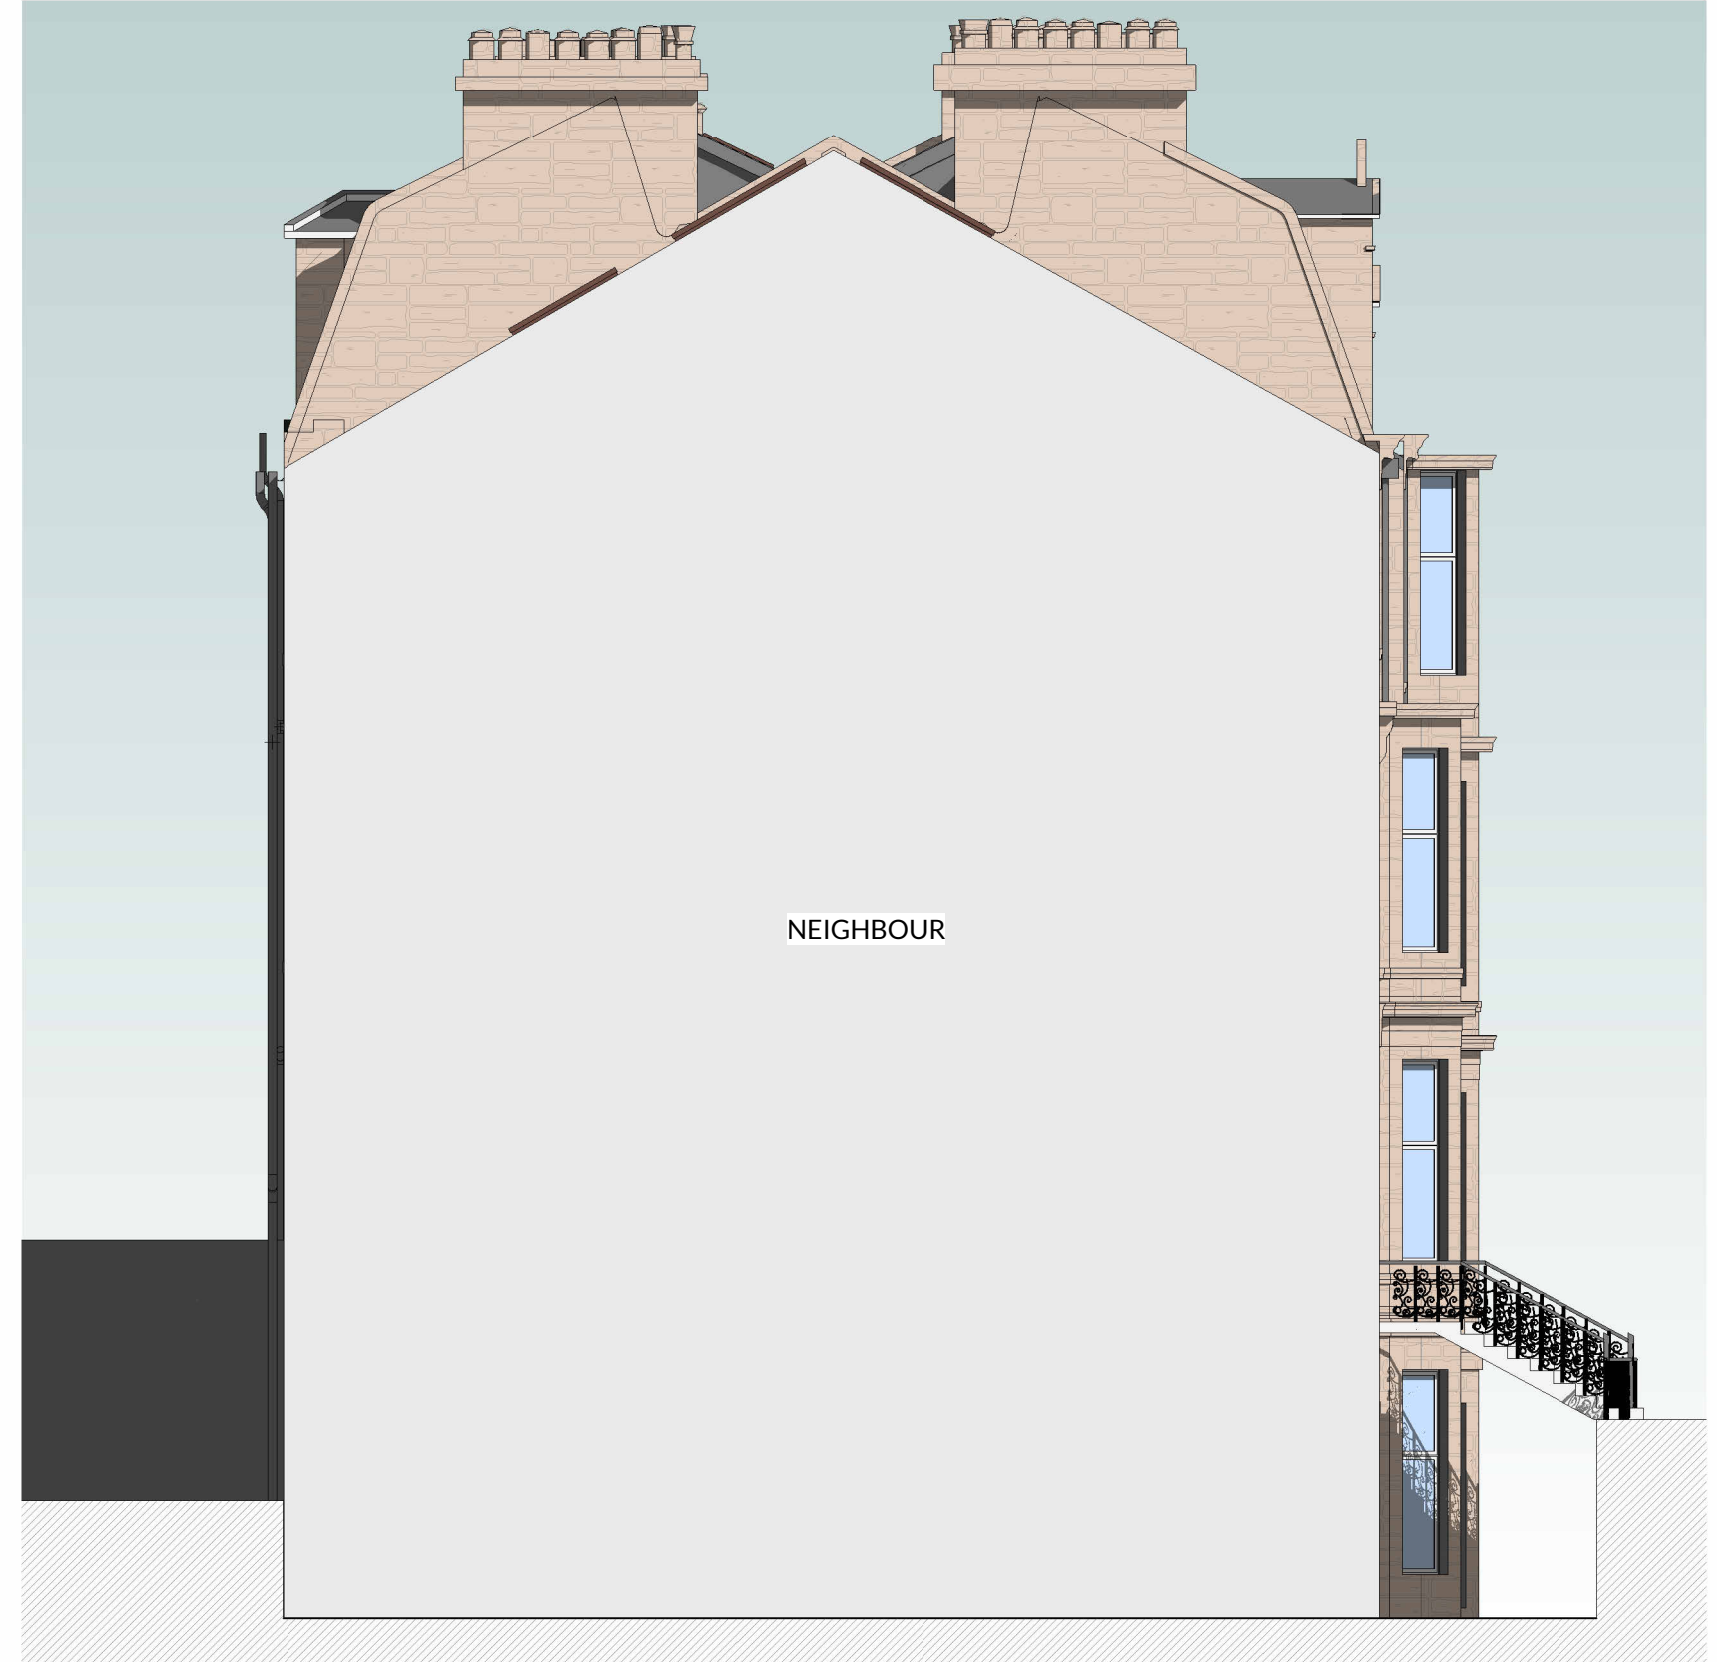

B ELEVATION B
1:100



C ELEVATION C
1:100



D ELEVATION D
1:100



HOKO
THE HOMEOWNERS ARCHITECT

Project Flat 3, 3 Athole Gardens, DOWANHILL, Glasgow, G12 9AY

Client RHONA MCCARTE + ADAM KELLY

Project No. L23040

Drawing No. 300

Title ELEVATIONS

Scale As indicated @ A1

Revision B

Status DETAILED DESIGN

Drawn GR

Date 07.11.23