


Revision History

Rev.	Description	Date	By
B	DETAILED DESIGN	07.11.23	GR
A	CONCEPT ISSUE	25.08.23	GR

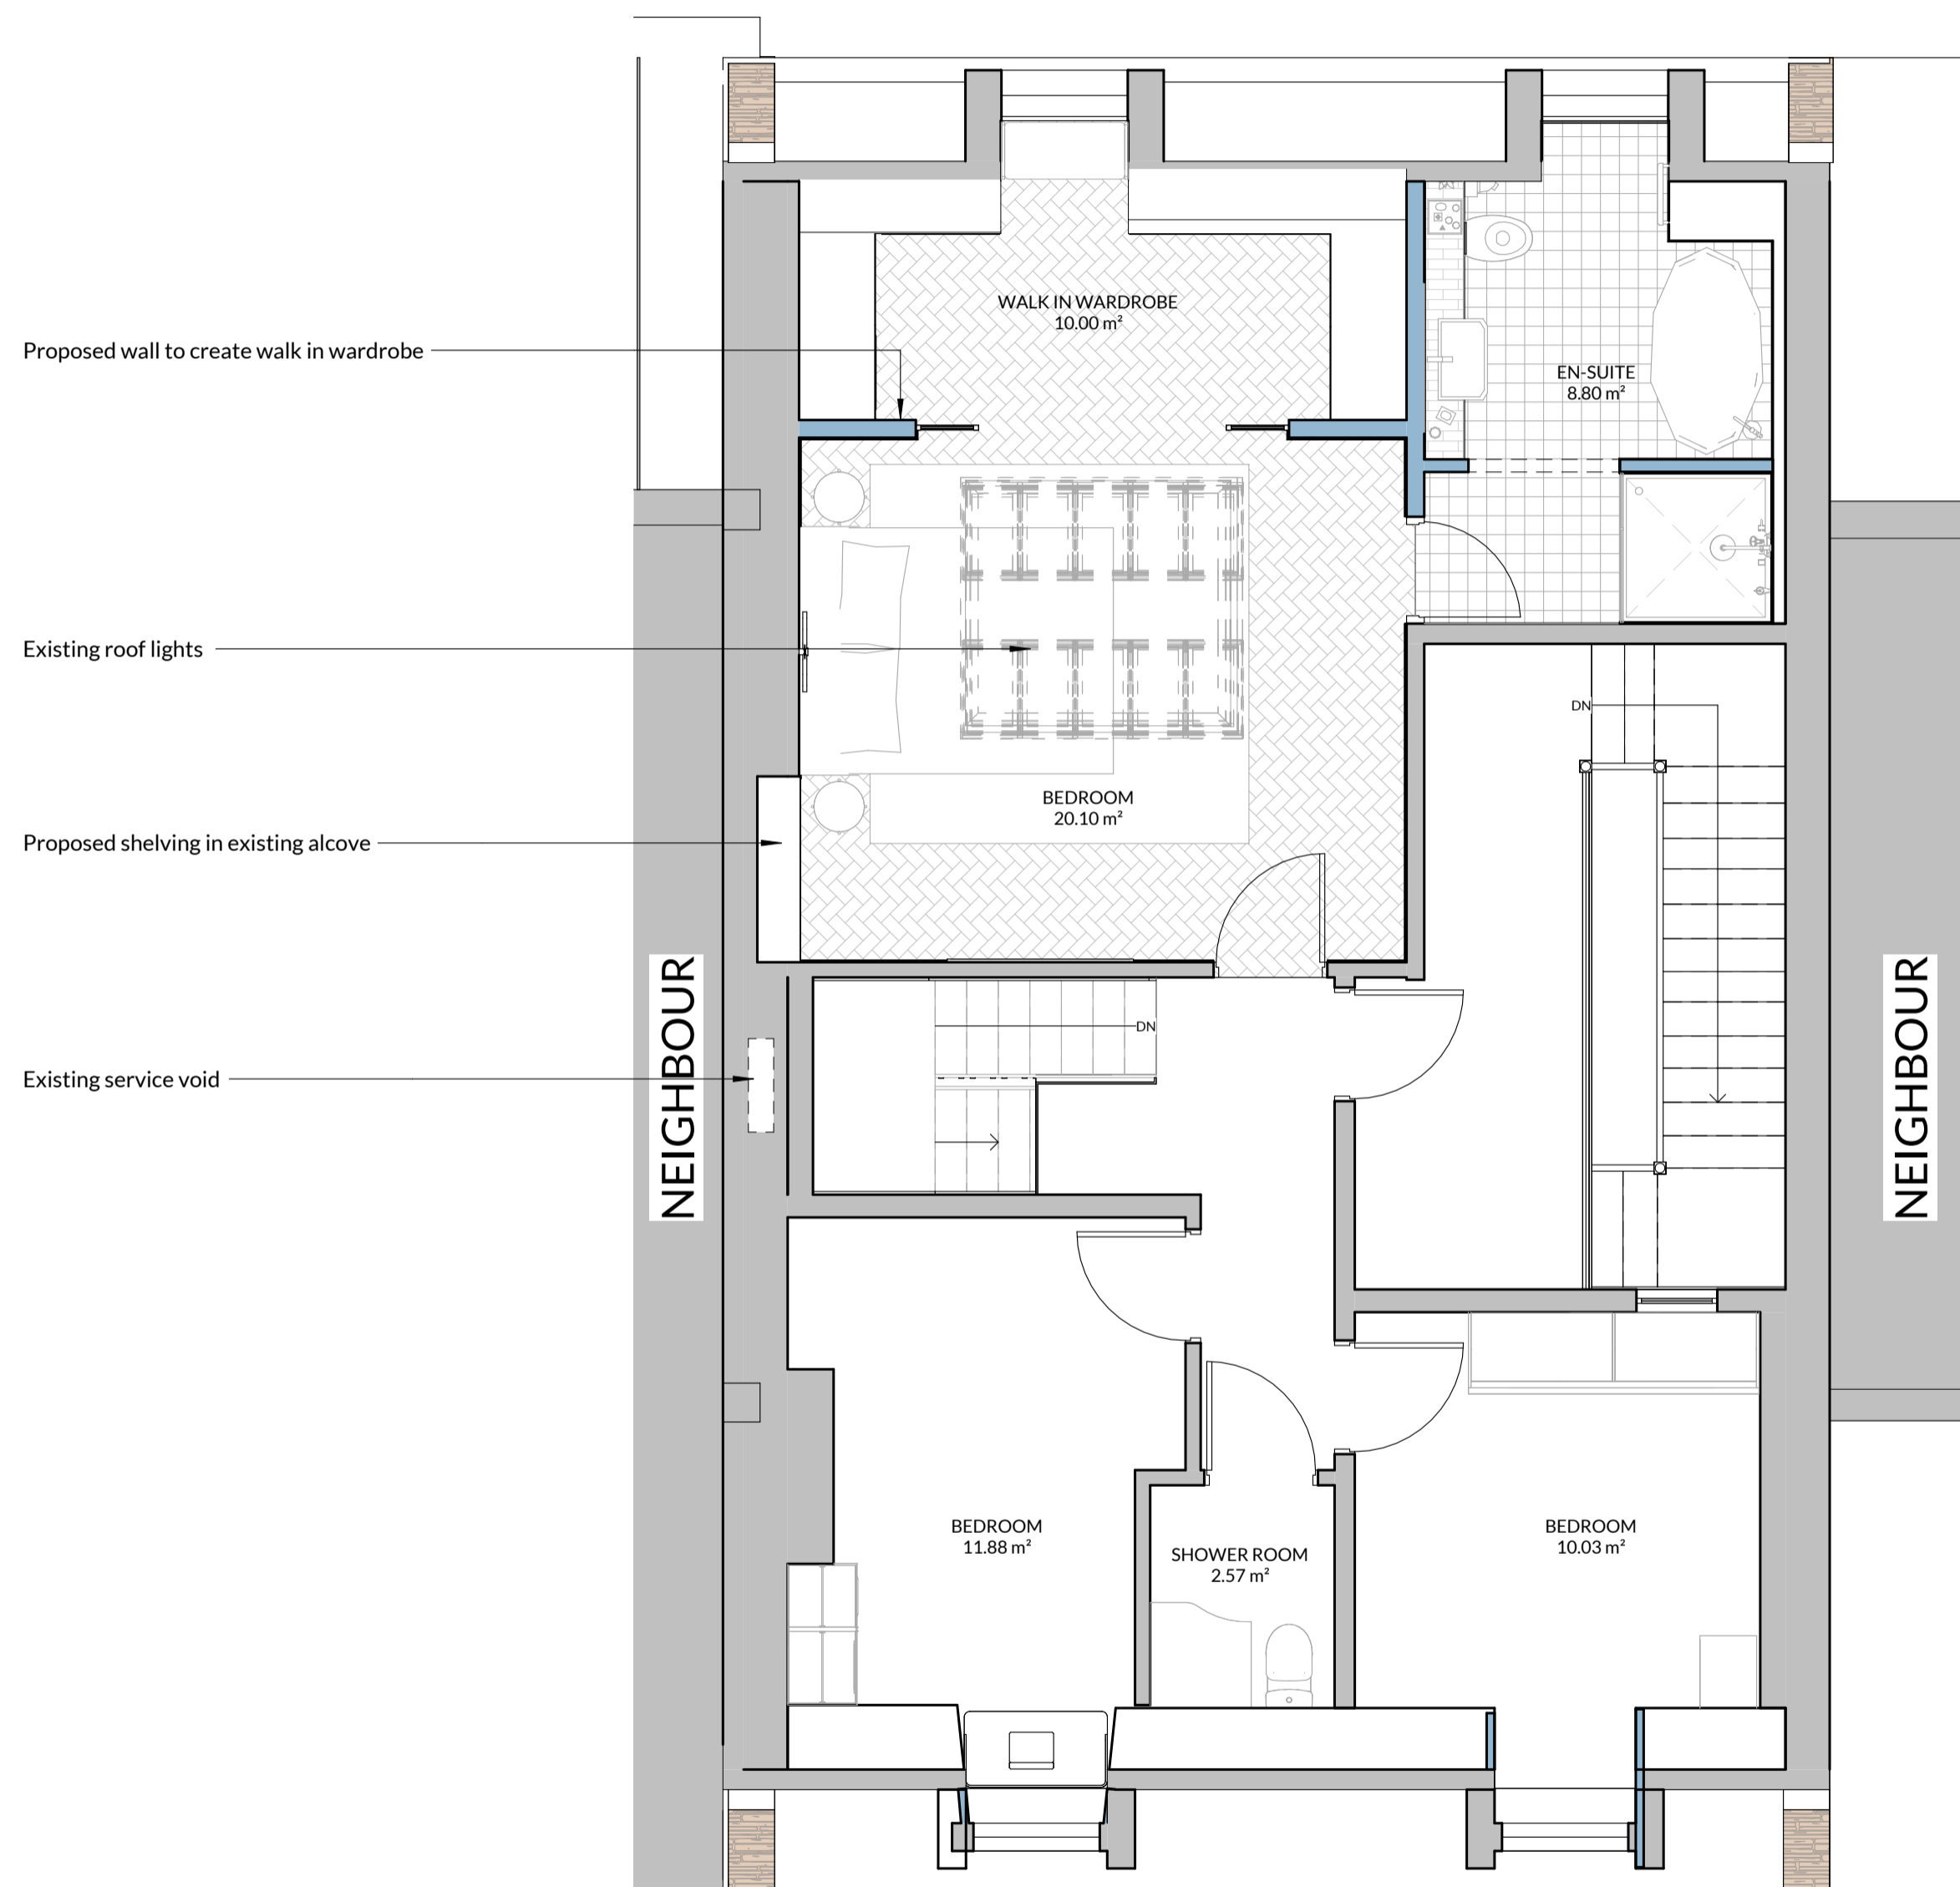

HOKO
THE HOMEOWNERS ARCHITECT

Project Flat 3, 3 Athole Gardens, DOWANHILL, Glasgow, G12 9AY

Client RHONA MCCARTE + ADAM KELLY

Project No. L23060

Drawing No. 203

Title LOFT PLAN

Scale 1:50@A2

Revision B

Status DETAILED DESIGN

Drawn GR

Date 25.08.23