



Responsibility is not accepted for errors made by others in scaling from this drawing. All construction information should be taken from figured dimensions only. All dimensions are in millimetres unless otherwise stated. All dimensions to be verified on site before proceeding with the work. Any discrepancies to be notified in writing to Architect immediately

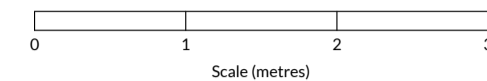

Revision History

Rev.	Description	Date	By
------	-------------	------	----

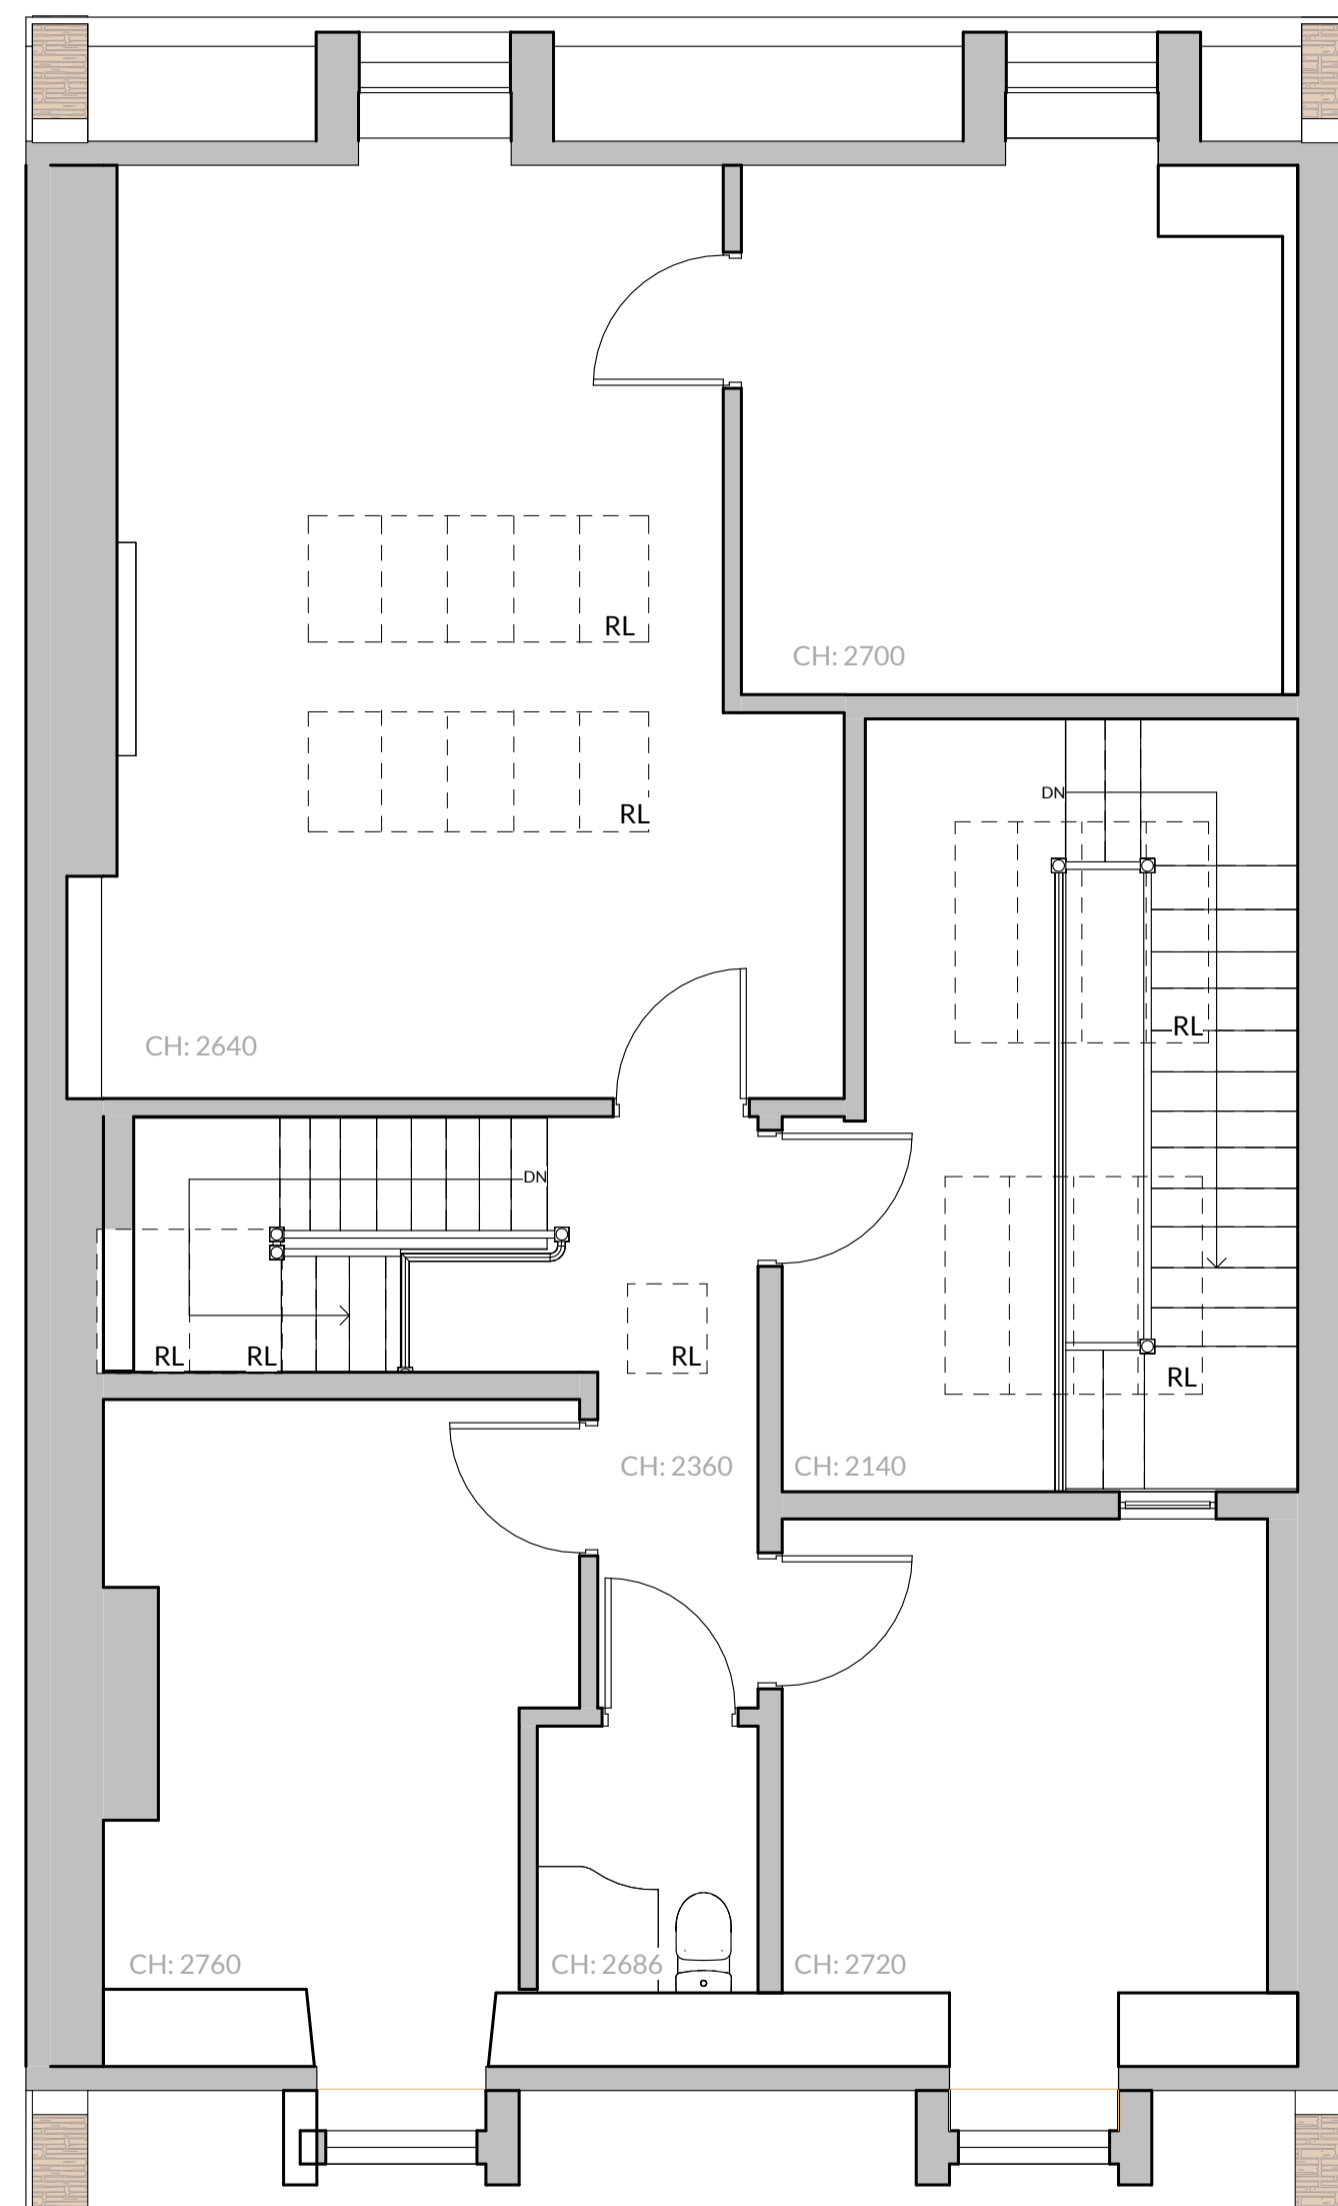

1 LOFT PLAN - AS EXISTING  
1:50



**HOKO**  
THE HOMEOWNERS ARCHITECT

Project Flat 3, 3 Athole Gardens, DOWANHILL,  
Glasgow, G12 9AY

Client RHONA MCCARTE + ADAM KELLY

Project No. L23060

Drawing No. 003

Title LOFT PLAN - AS EXISTING

Scale 1:50@A2

Revision

Status EXISTING

Drawn Author

Date DD.MM.YY