
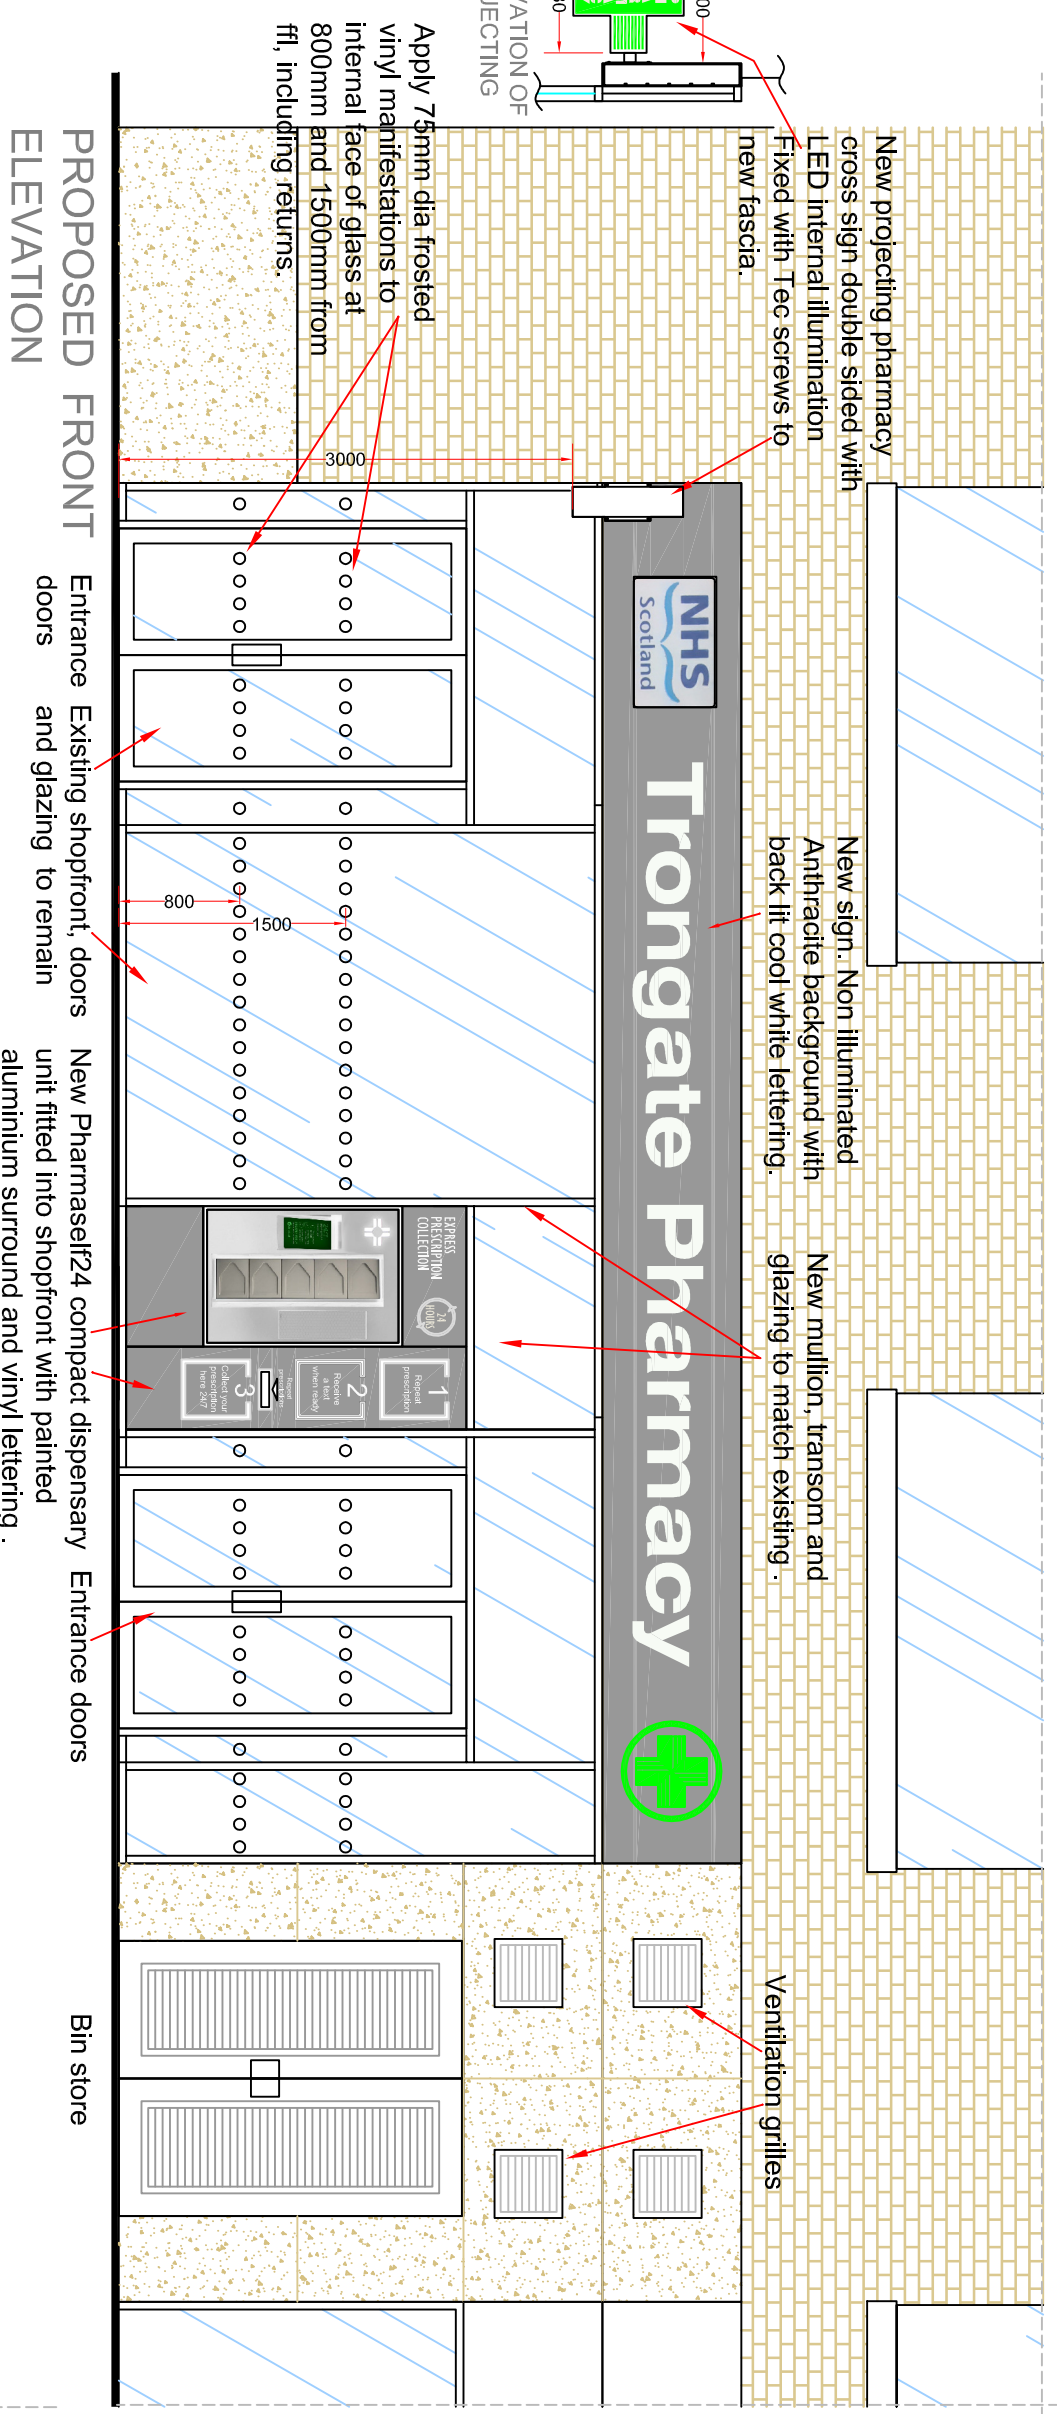


Notes:
1:All dimensions to be verified on site. All figured dimensions should be taken in preference to those scaled.

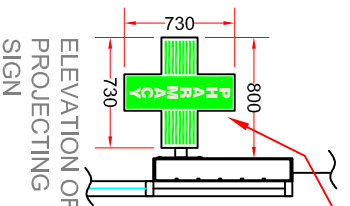


New sign. Non illuminated Anthracite background with back lit cool white lettering. Formed with face and back tray in ACM fixed with Tec bolts with illuminated lettering in opal acrylic. Lighting to be low watt LED with transformers to reduce current.

SECTION THROUGH FASCIA

- REVISIONS
- A 21.11.23 Add notes.
 - B 23.11.23 Revised details.
 - C 11.12.23 Add manifestations to windows.
 - D 09.01.24 Revised pharmaself24 unit add sign details.



Award winning design and installation of health care and retail environments.
 Telephone 01698 854500
 Mobile 077831 199823
www.dereckingshopfitting.co.uk

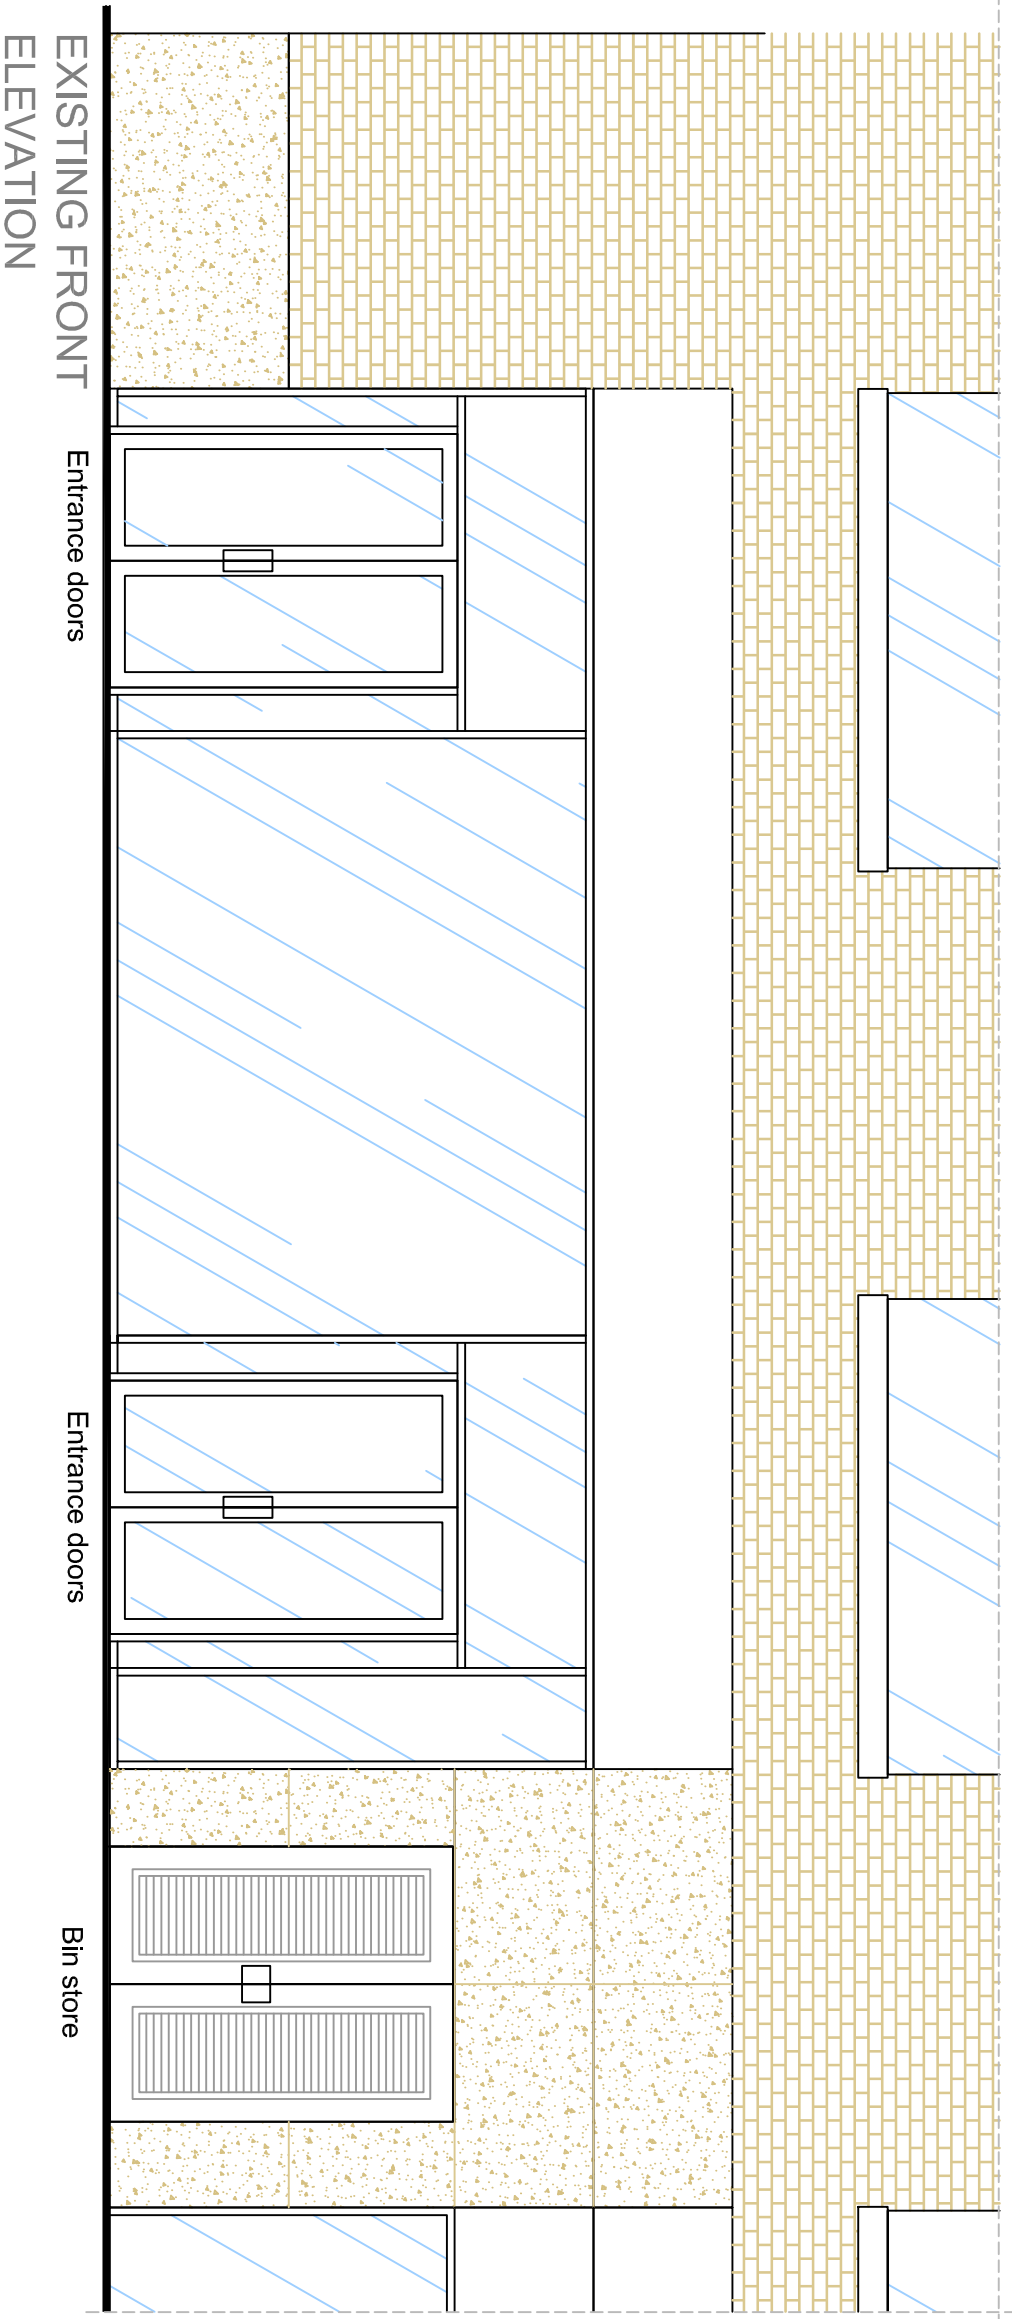

Client: Asgher Mohammed

Site: Trongate Pharmacy, 160 Trongate, Glasgow, G1 5EL,
 Telephone: 07831 240639
 Title: Existing Layout

Date: 08.10.23

Scale: 1:50@A3

Drawing No: 32-0180-03-D