

REF: A
No Internal Image



Preservation Windows
6 Telford Place
Lenziemill
Cumbernauld
G67 2NH

Flat 2, 28 Glasgow Street,
Glasgow G12 8JR




Preservation Windows
6 Telford Place
Lenziemill
Cumbernauld
G67 2NH

CLIENT
Emma Clery

PROJECT
Flat 2, 28 Glasgow Street,
Glasgow G12 8JR


ISSUE
11/12/2023
DRAWN BY
Maddie McCartney

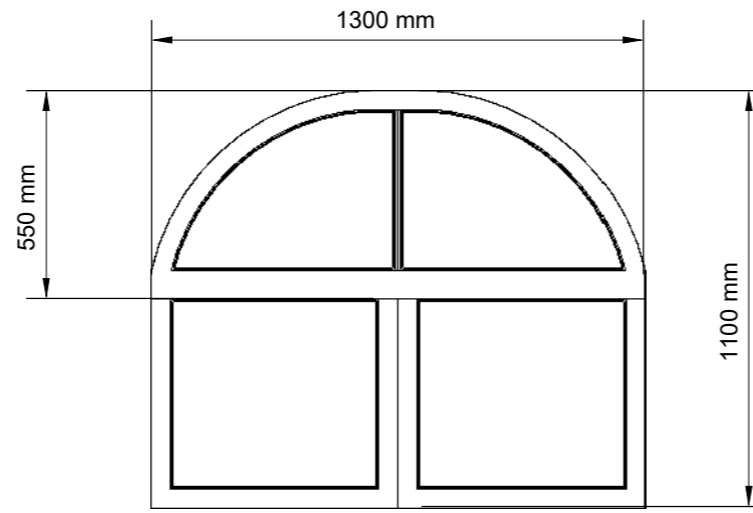

Reference: A

Exterior of windows will be painted to match existing finish.

All windows will be fitted with a 4/12/4 low E gas filled unit to achieve a 'U' value of 1.4.

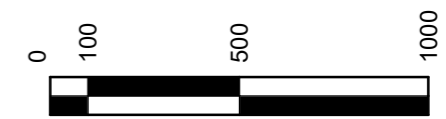


scale 1:20 @ A3

Windows will be manufactured in traditional ropes & weights, NOT spiral balances.

**Front
Elevation**


A.01

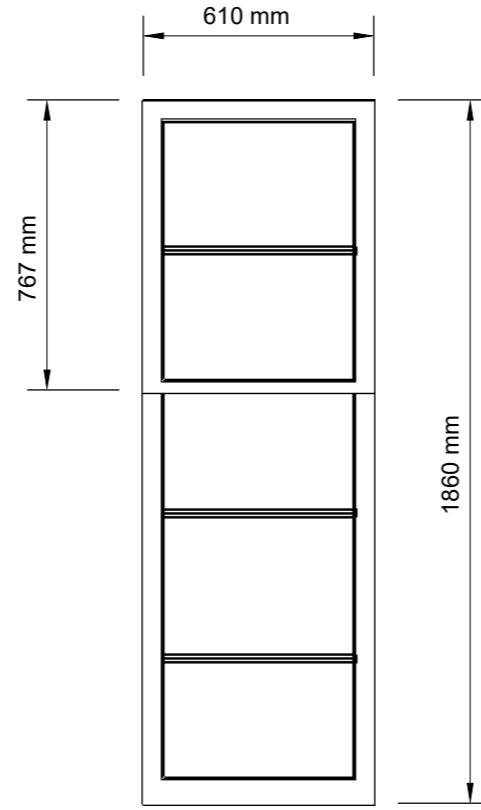

Reference: B

Exterior of windows will be painted to match existing finish.

All windows will be fitted with a 4/12/4 low E gas filled unit to achieve a 'U' value of 1.4.

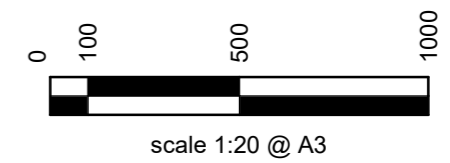

Windows will be manufactured in traditional ropes & weights, NOT spiral balances.



Preservation Windows
6 Telford Place
Lenziemill
Cumbernauld
G67 2NH

CLIENT
Emma Clery

PROJECT
Flat 2, 28 Glasgow Street,
Glasgow G12 8JR

ISSUE
11/12/2023
DRAWN BY
Maddie McCartney

**Rear
Elevation**

A.02