


Location Plan

Site Address: Buckbury Dairy, Buckbury Lane, Newport, PO30 2NJ

Date Produced: 10-Jan-2024

Scale: 1:2500 @A4

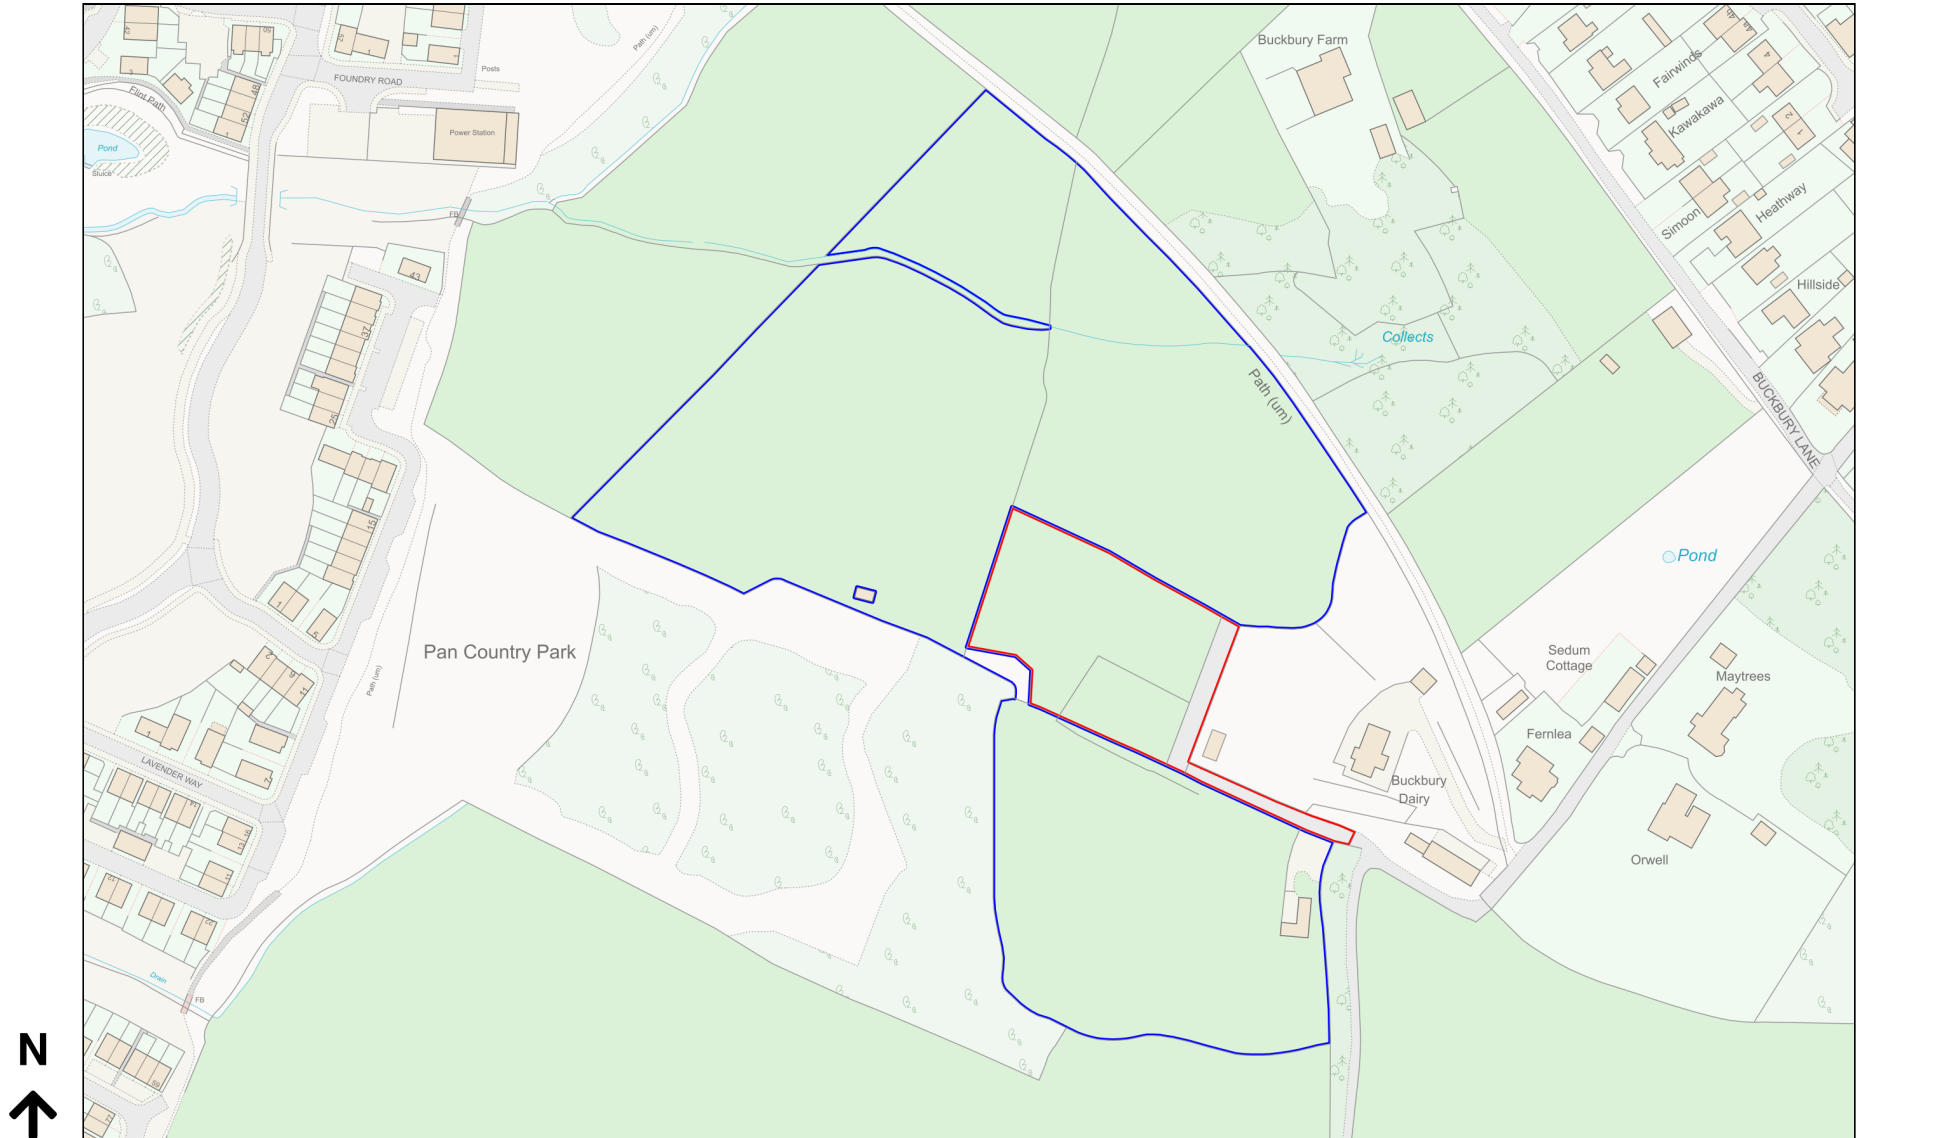

Planning Portal Reference: PP-12460271v2