


All weather turnout and exercise area for horses


Sand School Construction Schedule:

Topsoil to be removed from the arena area
 Foundations dug out and ground prepared for drainage
 Drainage system is laid in the ground and backfilled with clean stone
 Geo-tex membrane laid over the drainage system
 Min. 100mm of clean coarse stone (Chalk) laid over the arena area
 Post and rail fencing erected in half round or straight rails with kick boarding to retain riding surface
 All timbers to be pressure-treated
 A second Geo-tex membrane to be laid between the stone and the riding surface
 Rines Silica Sand riding surface

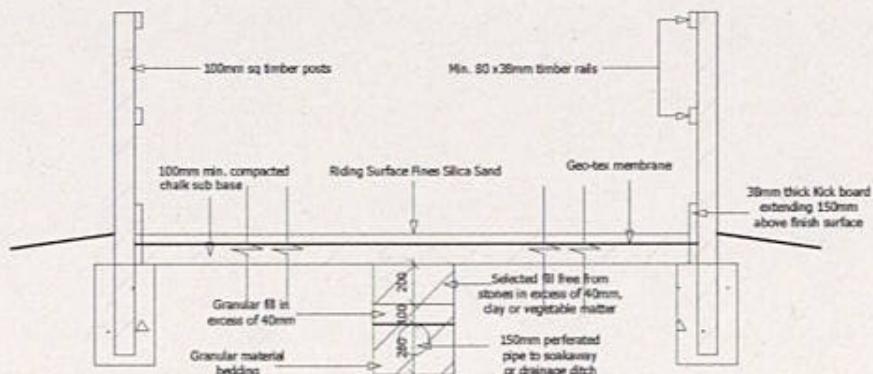

Section

All weather turnout and exercise area for Horses
 Details and Fencing

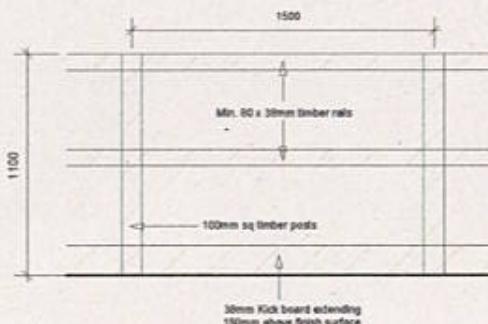

Fencing Elevation

Scale 1:20 @ A3
 0 500mm 1000mm

20m by 60m turnout area

Revision: Date: Note:

Client:

Lucy Thompson

Project:

All weather turnout and exercise area for Horses

Drawing title:

All weather turnout and exercise area for Horses

scale: date: drawn:

1:200/200 @ A3 2024 TH

stage:

planning

Ref 0271 - 04