



proposed area - Location Plan

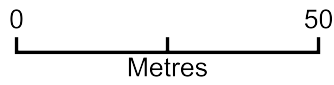

Ref 0271 - 03

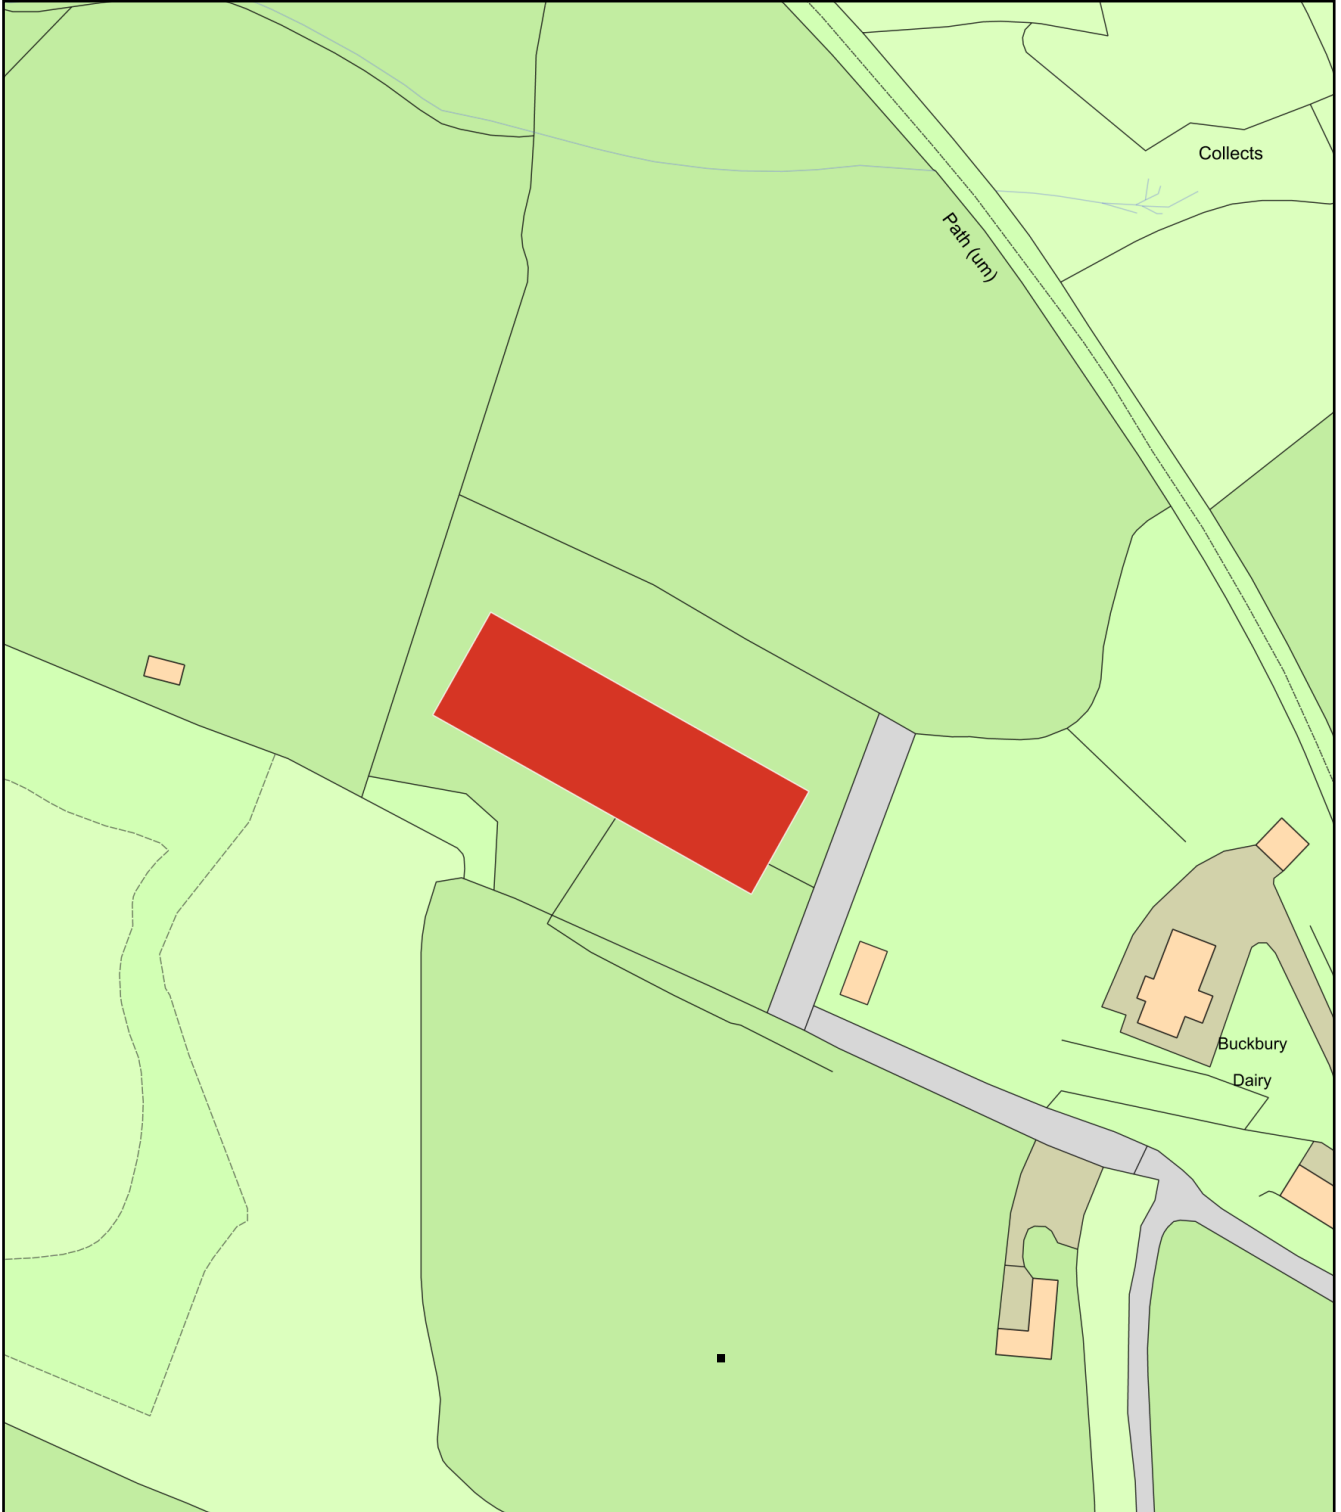

Plan Produced for: Lucy Thompson

Date Produced: 27 Dec 2023

Plan Reference Number: TQRQM23361203805203

Scale: 1:1250 @ A4