



1 **SPRING GARDEN PROPOSED VENT ELEVATION**  
 Scale: 1:20  
 Scale is indicative only

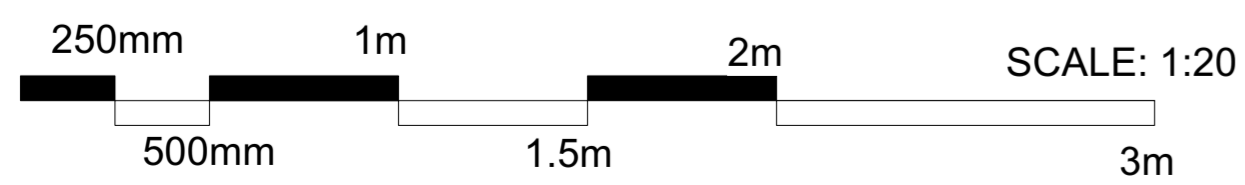

Existing Facade



Proposed Vent Location

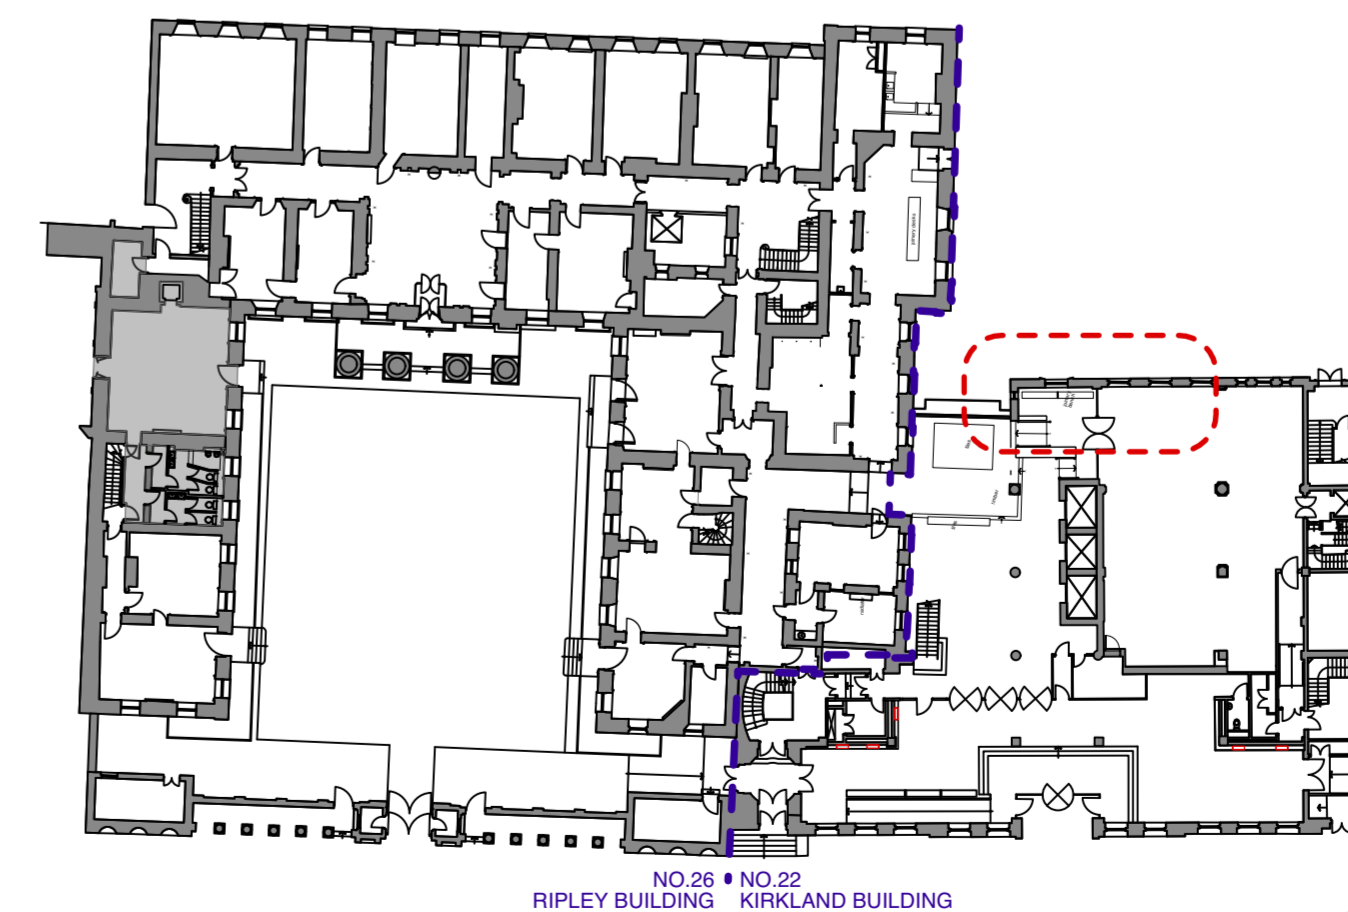

2 **LOCATION PLAN**  
 Scale: 1:500



P01 AN KW 29/11/23 FIRST ISSUE  
 Rev DB CB Date Revision Notes

Project Title  
**STAGE 4 DESIGN**  
**22-26 Whitehall**  
**Kirkland Building**  
 Drawing Title  
**Ground Floor**  
**Spring Gardens Proposed Vent**  
**Location**

Drawing No.  
**WH02-IDE-KB-00-SK-A-00006**  
 Proj.No. Originator Scale Rev  
 WH02 AN VARIES@ A1 P01  
 Subtitle  
 S2 SUITABLE FOR INFORMATION

**idea**  
 idea.eu

CDM regulations 2015 apply  
 © IDEA (Thinkidea Ltd). All rights reserved  
 Drawing to be read in conjunction with all relevant  
 schedules, specifications & consultants information