

**Existing Site & Block Plan**

Scale: 1:200




The contractor or manufacturer is responsible for checking all dimensions and querying any discrepancies.

This drawing is the property of Charles Mullineux Design Ltd. Copyright is reserved by them and the drawing is issued on the condition that it is not copied, reproduced, retained or disclosed to any unauthorised person, either wholly or in part without written consent.


© Copyright Charles Mullineux Design Ltd

No.	Revision Notes	Date	Drawn by:	Checked by:

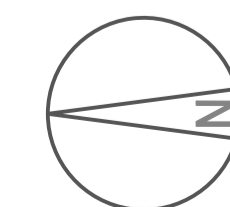

Project Name: South Cerney Manor  
 Job Number: 0053  
 Sheet Title: Existing Site & Block Plan

Sheet No: PL-002  
 Revision: Scale as indicated @ A1  
 Date: Dec 23  
 Drawn By: TN  
 Reviewed By: CM  
 Status: PLANNING & LBC

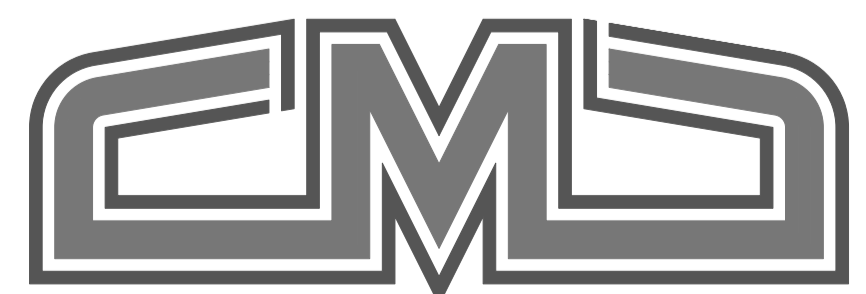

13 Lyplatt Street, Cheltenham, GL50 2TY  
 www.charlesmullineux.co.uk 07759 281 889  
 design@charlesmullineux.co.uk