



# LOCATION PLAN

Rev B - Unit 4 Building and forecourt/parking area outlined in red

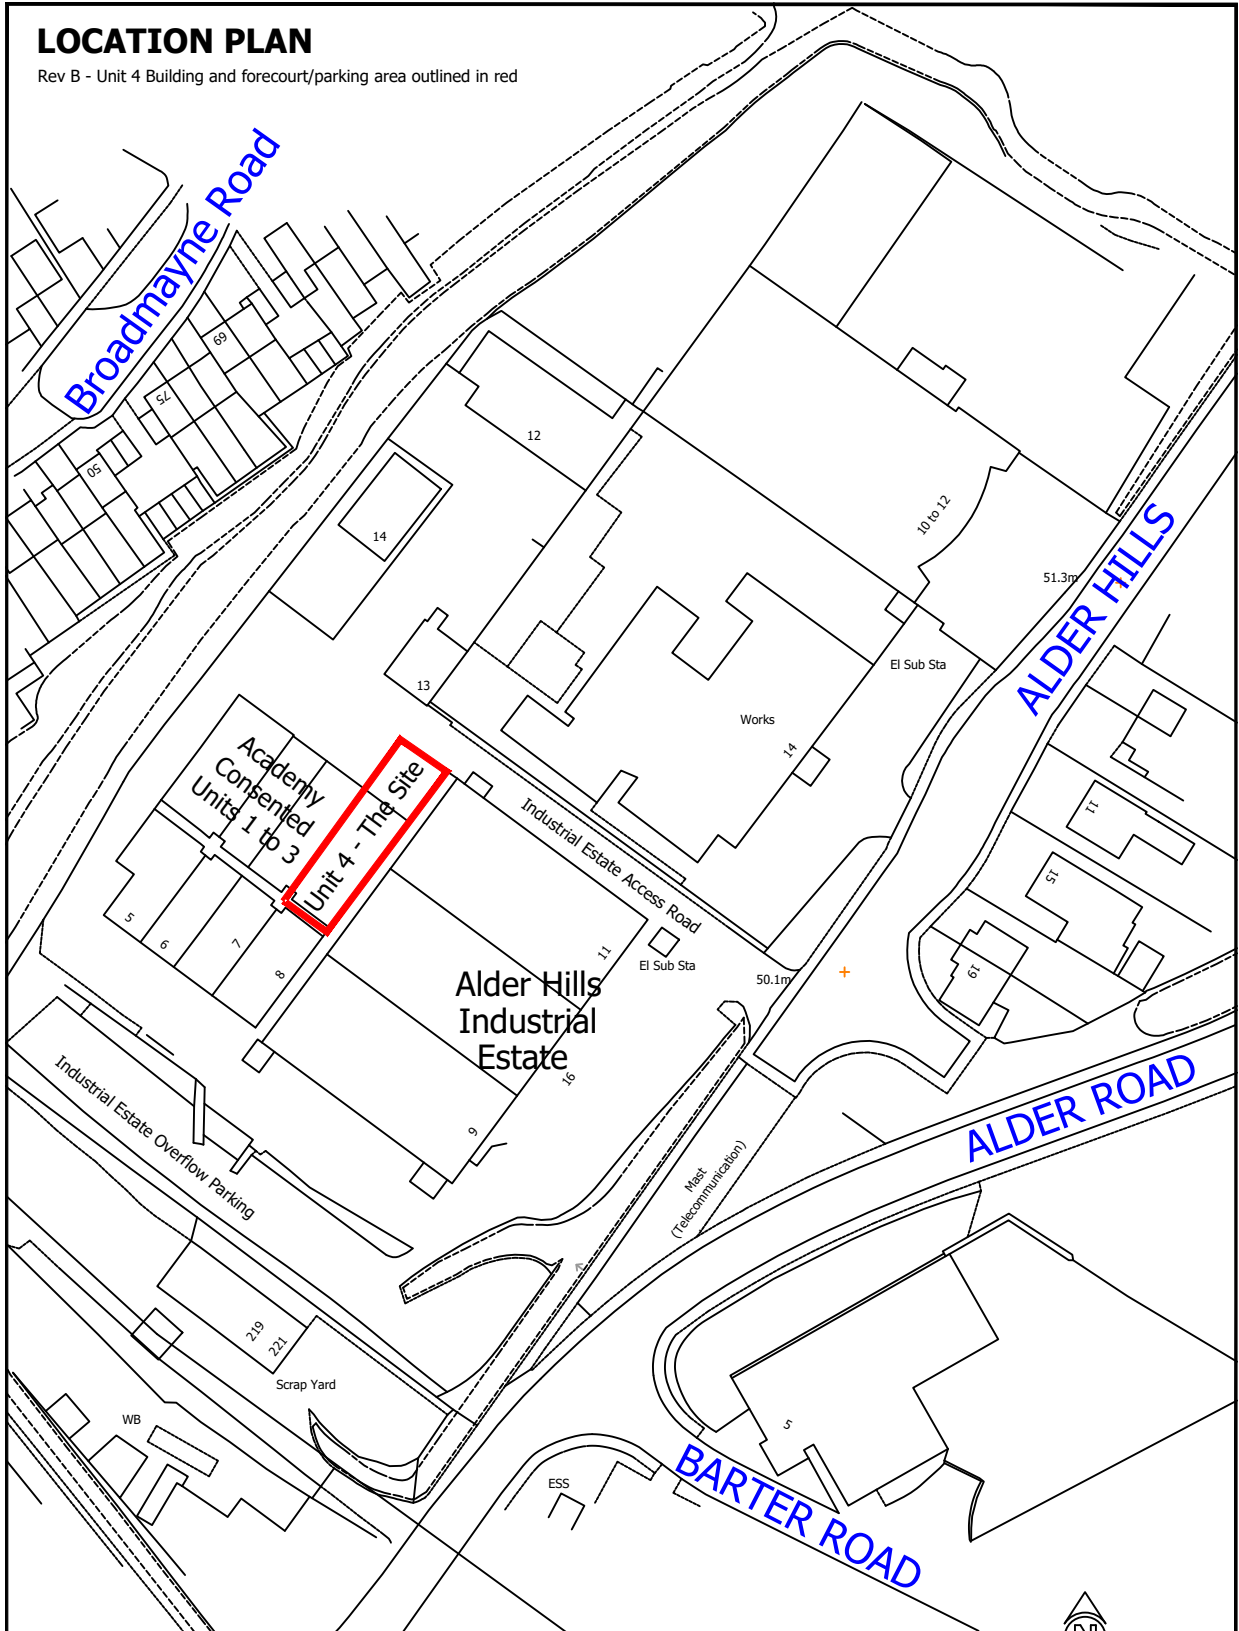

LGPS Resources  
Planning, Traffic, Transportation,  
Highway & Development Engineering  
Katra, Joyden Court,  
Holbear, Chard  
Somerset TA20 2FX

Email: DB@LGPS-Resources.com  
Clients: AK Academy of Dancing  
Site: Unit 4, 16 Alder Hills, Poole, BH12 4AR  
Drawing Title: Location Plan  
Scale 1:1250 at A4 Date: 15 January 2024  
Drawing Number: LGPS/AKAD/U4/01/01 Rev B

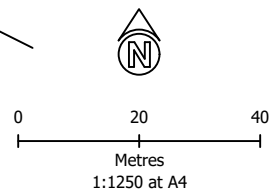

© Crown copyright and database rights 2023  
Ordnance Survey 010003167