
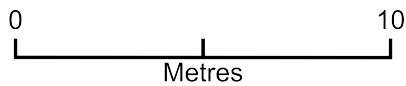


Virginia Cottage window replacement

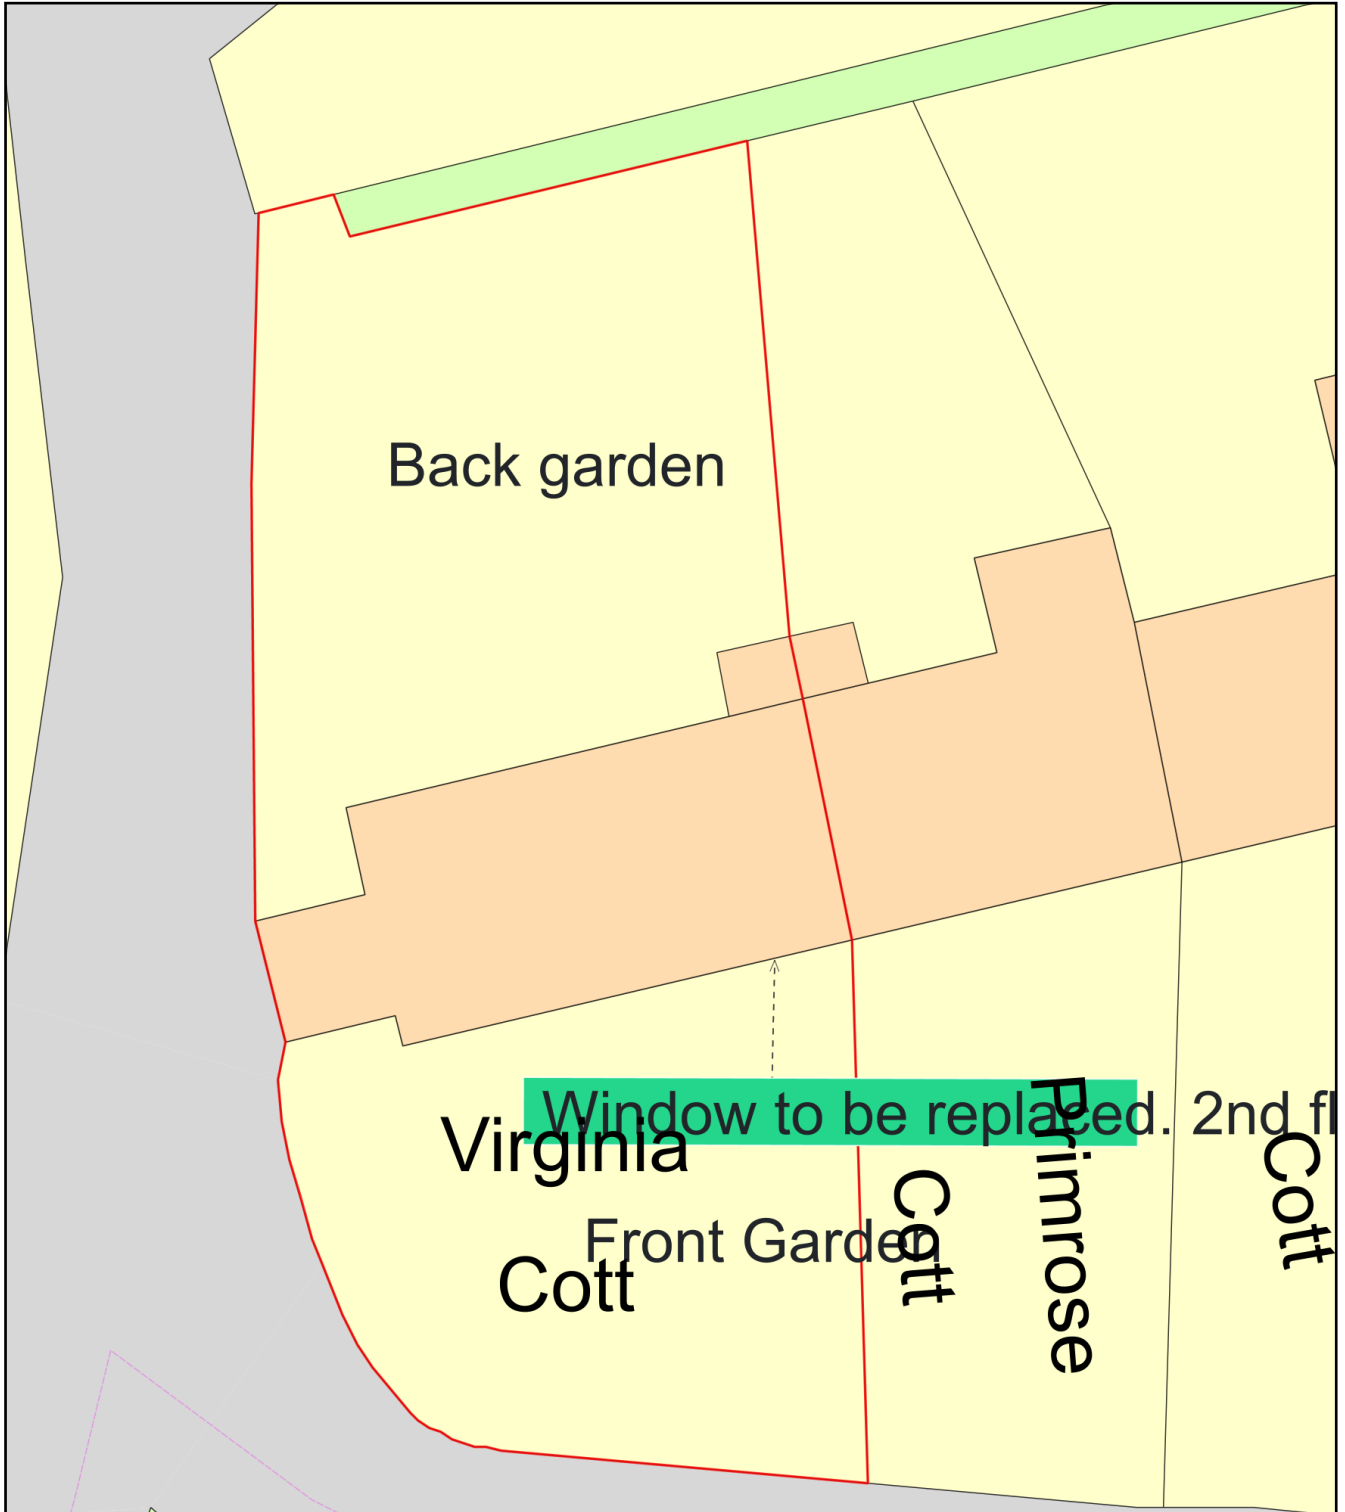

Plan Produced for: Rebecca Neill

Date Produced: 14 Jan 2024

Plan Reference Number: TQRQM24014142516793

Scale: 1:200 @ A4