


# Virginia Cottage front window

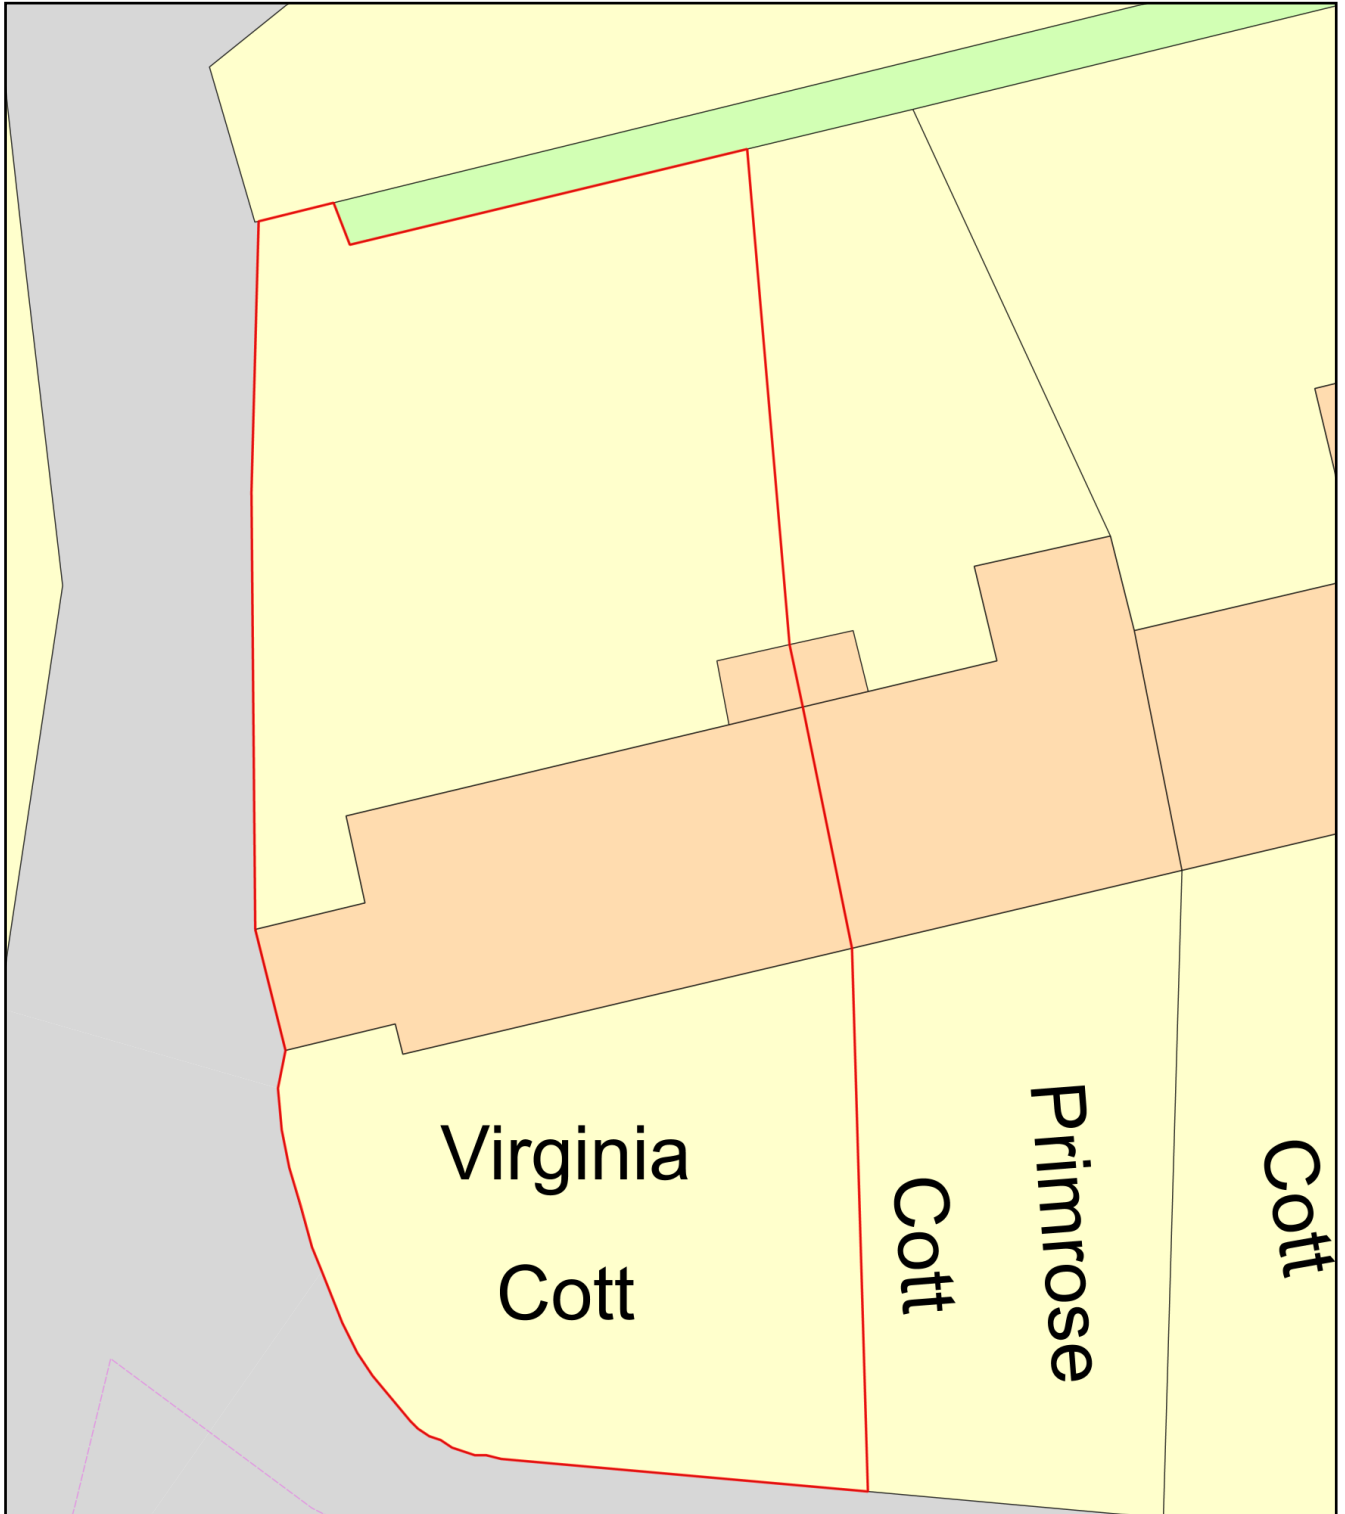

Plan Produced for: Rebecca Neill  
Date Produced: 10 Jan 2024  
Plan Reference Number: TQRQM24010142551518  
Scale: 1:200 @ A4