


Existing Front (North) Elevation scale 1:100



Existing Side (West) Elevation scale 1:100



Existing Rear (South) Elevation scale 1:100

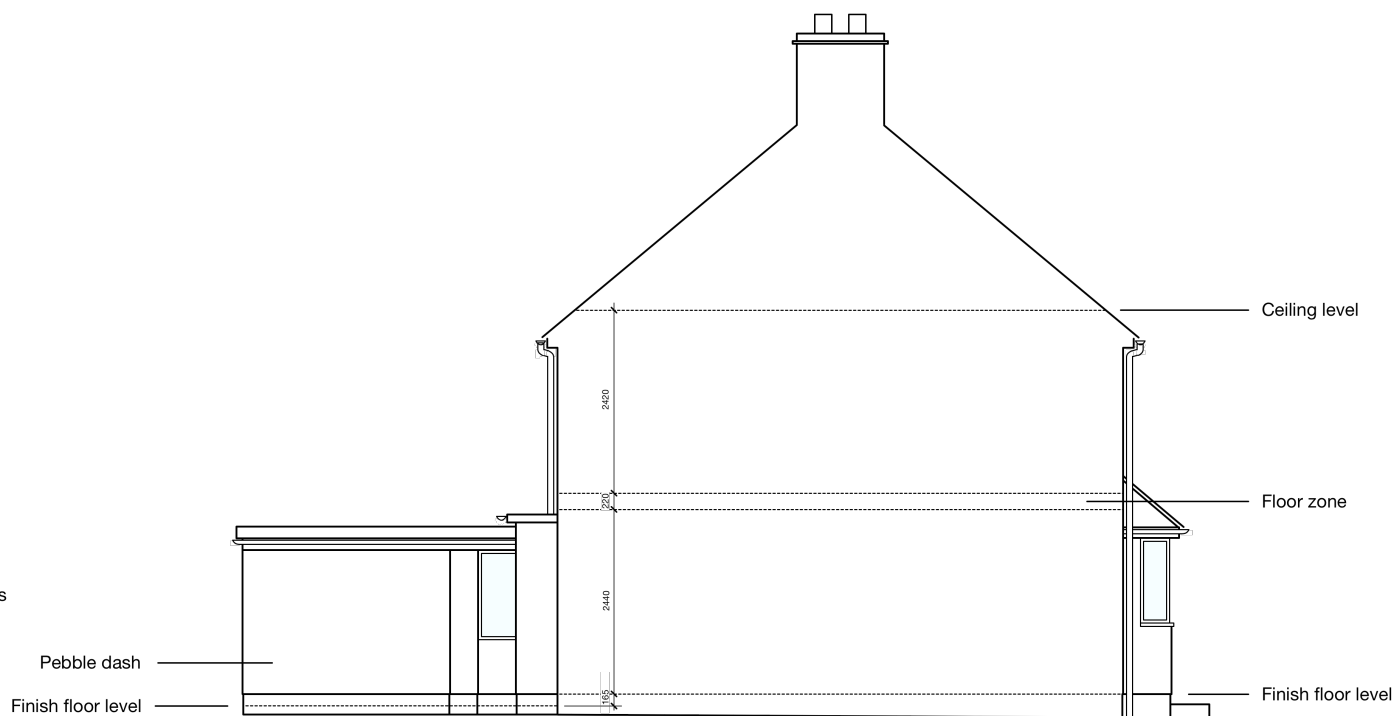

Existing Side (East) Elevation scale 1:100

Rev	Date	Description	By


**SOLO**  
 TIMBER FRAME HOMES  
 Solo Timber Frame  
 The Old Dairy, Hodore Farm, Hatfield,  
 East Sussex TN7 4AR  
 Tel No : 07890 940802  
 jake@solotimberframe.co.uk  
 www.solotimberframe.co.uk  
Copyright in this drawings and work executed is and remains the property of Solo Timber Frame and/or its subsidiaries in accordance with the provisions of the Copyright Act. Permission to produce copies or modify drawings in whole or in part for any purpose should be obtained from Solo Timber Frame and any such reproductions should include this and the foregoing.

Project  
**New Development**  
**19 New Road, Woodstock,**  
**Oxfordshire, OX20 1NZ**

Drawing Title  
**EXISTING**  
**ELEVATIONS**

Scale	Date	Drawn	Checked
1:50 @ A3	NOVEMBER 2023	JJB	

Drawing No. **PA\_1208\_101**

