

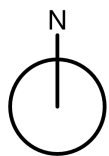


Site & Block Plan scale 1:500

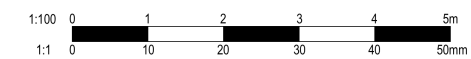

Location Plan scale 1:1250

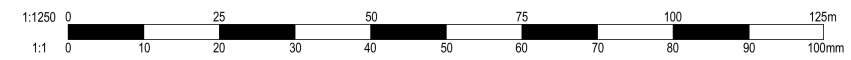

Rev	Date	Description	By



Solo Timber Frame
The Old Dairy, Hodore Farm, Hartfield,
East Sussex TN7 4AR

Tel No : 07890 940802
jake@solotimberframe.co.uk
www.solotimberframe.co.uk

Copyright in this drawings and work executed is and remains the property of Solo Timber Frame and/or its subsidiaries in accordance with the provisions of the Copyright Act.
Permission to produce copies or modify drawings in whole or in part for any purpose should be obtained from Solo Timber Frame and any such reproductions should include this and the foregoing.

Project
**New Development
19 New Road, Woodstock,
Oxfordshire, OX20 1NZ**

Drawing Title
**SITE/BLOCK PLAN
LOCATION PLAN**

Scale 1:50 @ A3 Date AUGUST 2023 Drawn JJB Checked

Drawing No. **PA_1208_105**