




DO NOT SCALE OFF THIS DRAWING  
EXCEPT FOR PLANNING PURPOSES


ALL DIMENSIONS TO BE CHECKED ON SITE

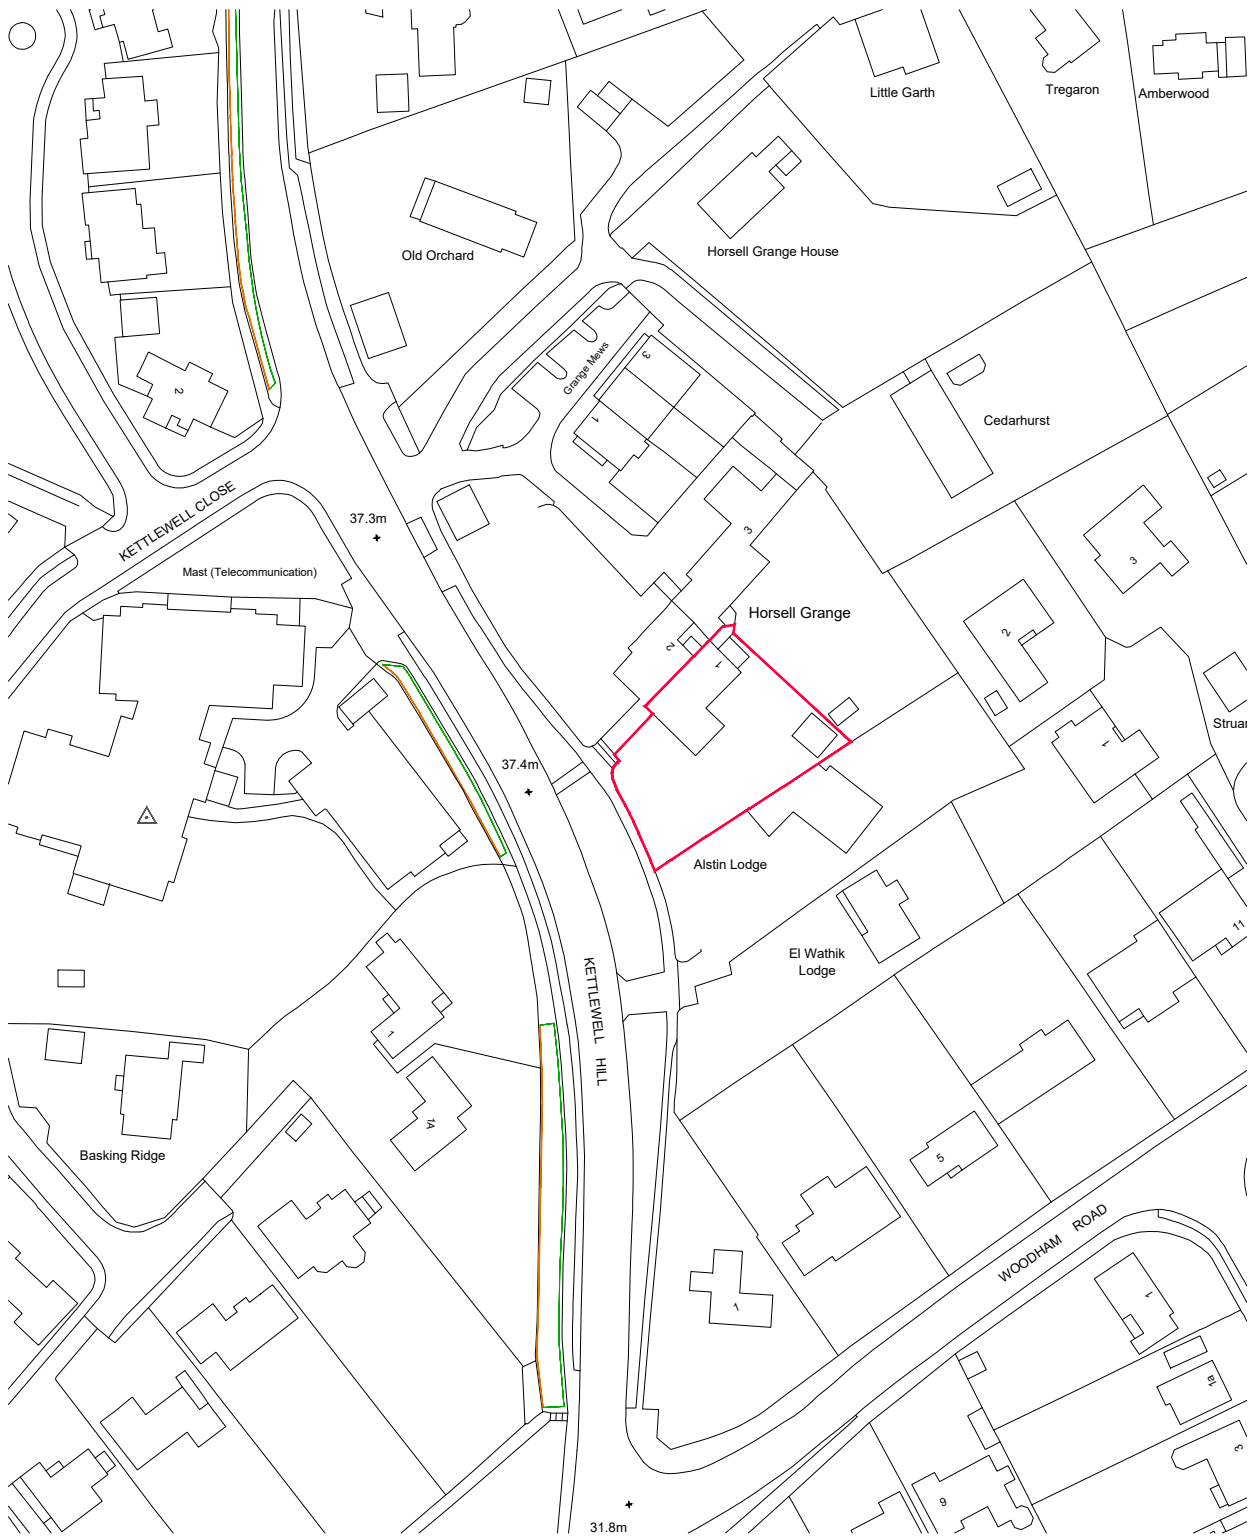

(c) Crown copyright, All rights reserved. 2019.  
License number AR100006421

Scale bar (1:1250)

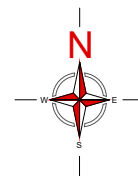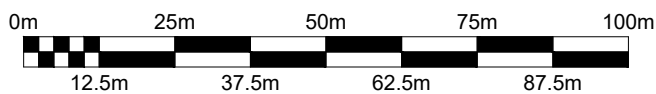

 <b>Fielding</b> Architecture 41 CHOBHAM ROAD, WOKING, SURREY. GU21 6JD Tel : 01483 764407 email : mail @ bbf-fielding.co.uk	CLIENT <b>Mr &amp; Mrs McQUATER</b>	DRAWING TITLE <b>LOCATION PLAN</b>	SCALE <b>1@1250 @ A4</b>	
	PROJECT <b>1 Horsell Grange,          Kettlewell Hill, Woking          Surrey GU21 4JA</b>	DATE <b>March 2023</b>	DRN. <b>wp</b>	CHK. <b>-</b>
	JOB / DRAWING No. <b>22296 [L] 001</b>	REV. <b>-</b>	