


A PROPOSED ELEVATIONS
211 | Scale: 1:50 @ A1 / 1:100 @ A3



C PROPOSED ELEVATIONS
211 | Scale: 1:50 @ A1 / 1:100 @ A3

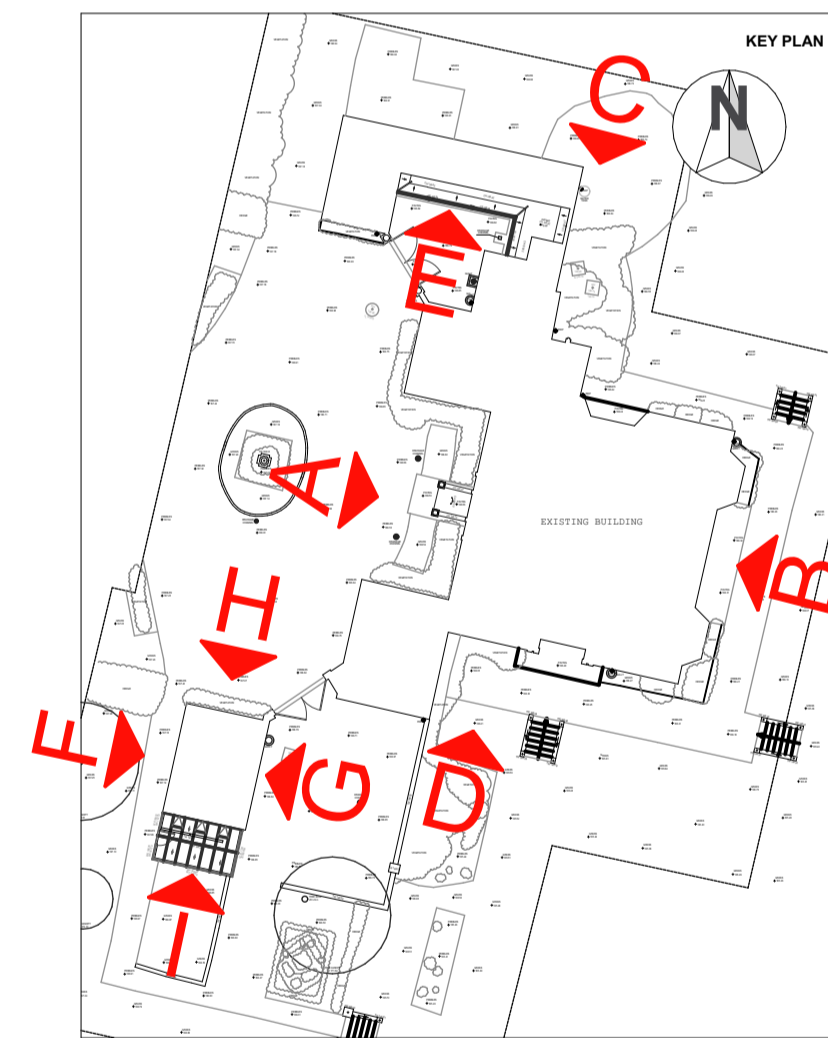

11 Collated Planning Application Drawings 11/01/2024 f
 ISSUE REASON FOR ISSUE DATE ISSUED REV.
 STAGE:
 3-DEVELOPED DESIGN -
 PLANNING
 CLIENT:
 MR & MRS DESOUTTER
 PROJECT ADDRESS:
 CROSSWAYS, POTTEN END,
 BERKHAMSTEAD, HP4 2RY
 DRAWING:
PROPOSED ELEVATIONS
 SCALE @ A1 DRAWING NO. REVISION
 1:50 23337_3_211 f

