




NOTE: TOPOGRAPHICAL AND MEASURED SURVEY DRAWINGS HAVE ALL BEEN CARRIED OUT BY OTHERS. ALL DIMENSIONS TO BE CHECKED ONSITE WITH ERRORS REPORTED IMMEDIATELY.

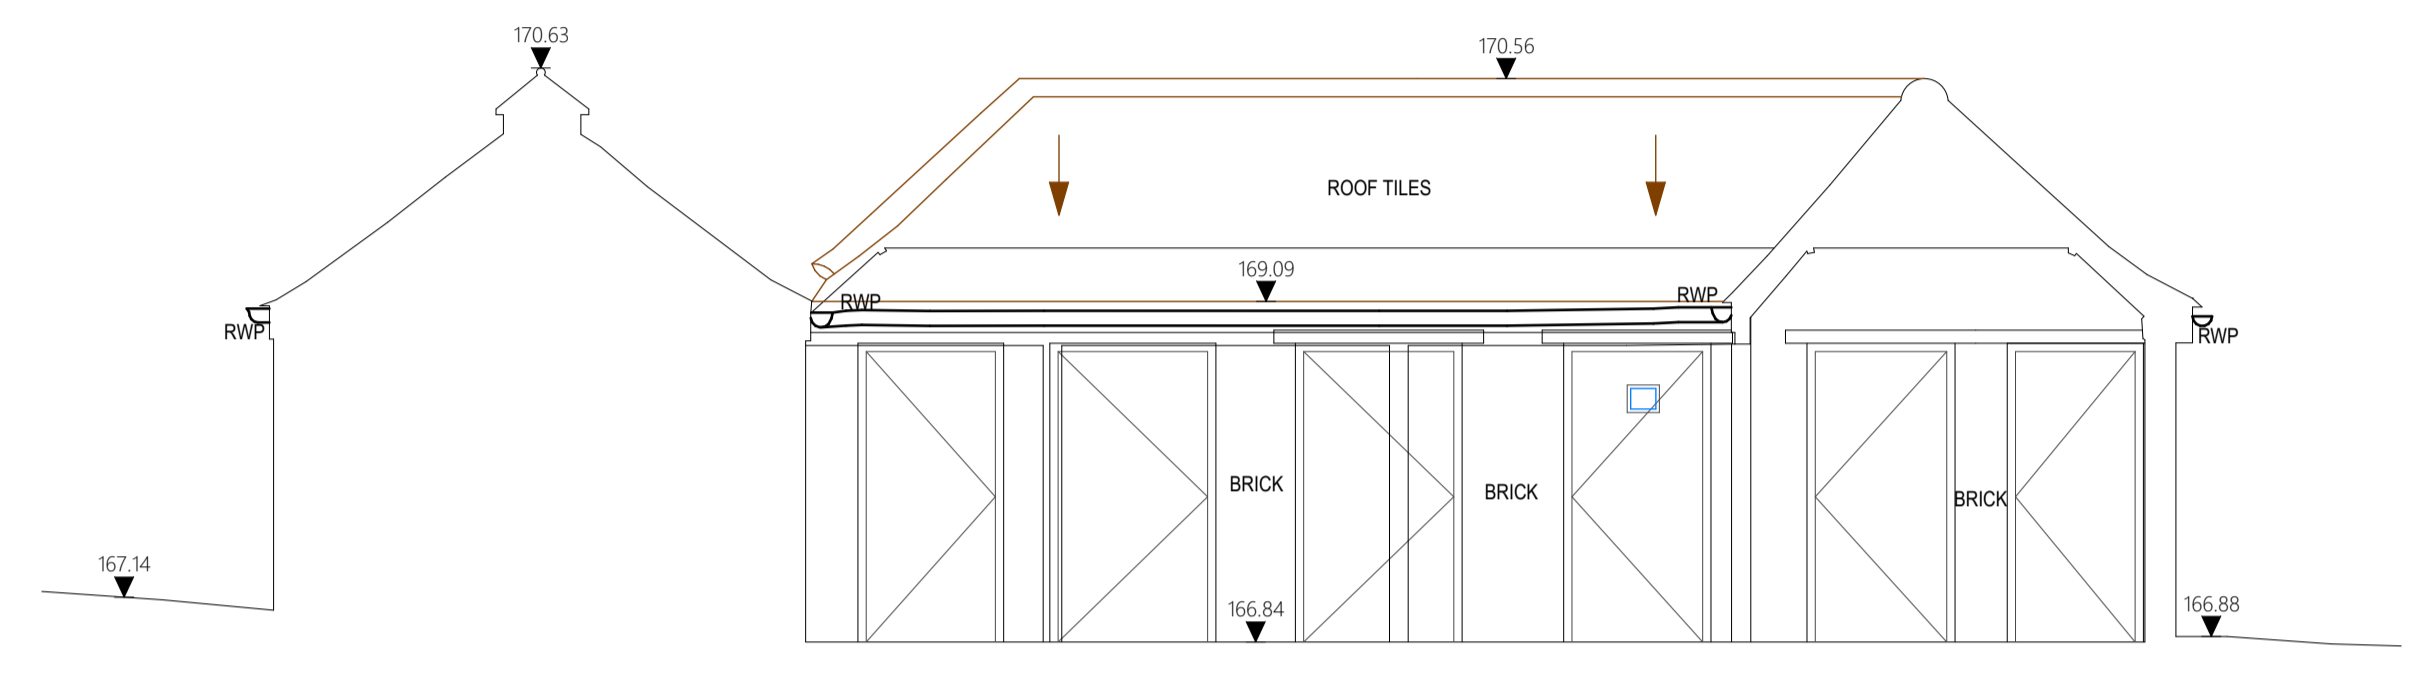


E MEASURED SURVEY - ELEVATIONS 1:50

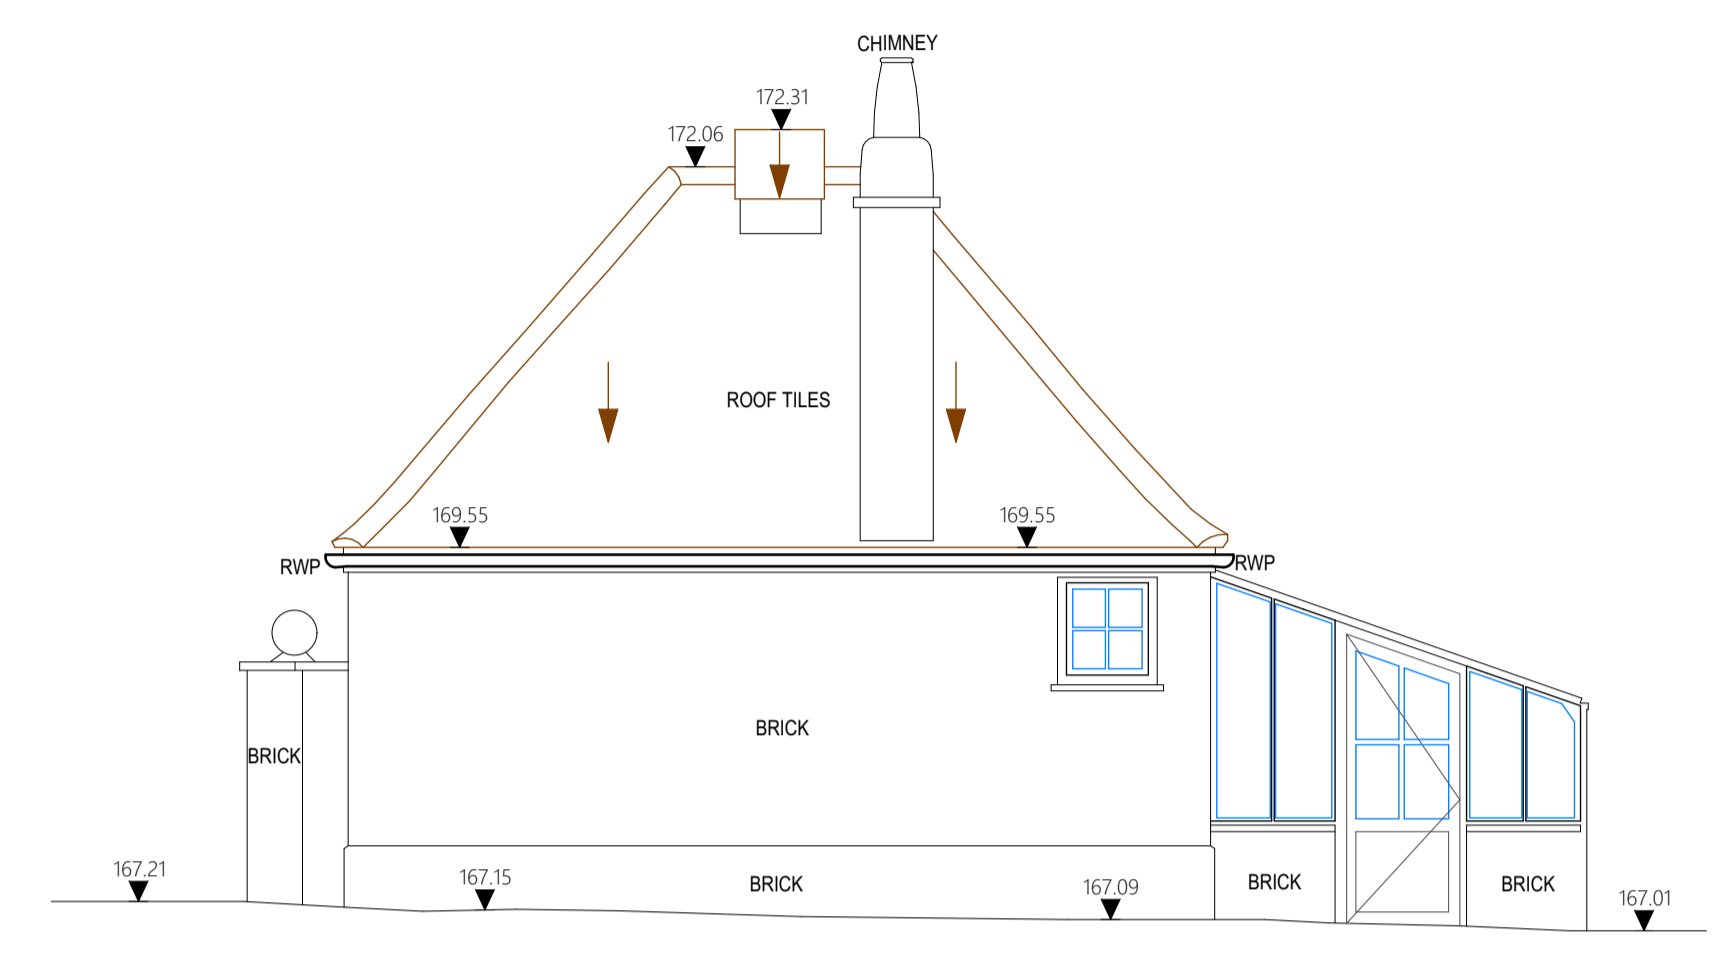


F MEASURED SURVEY - ELEVATIONS 1:50

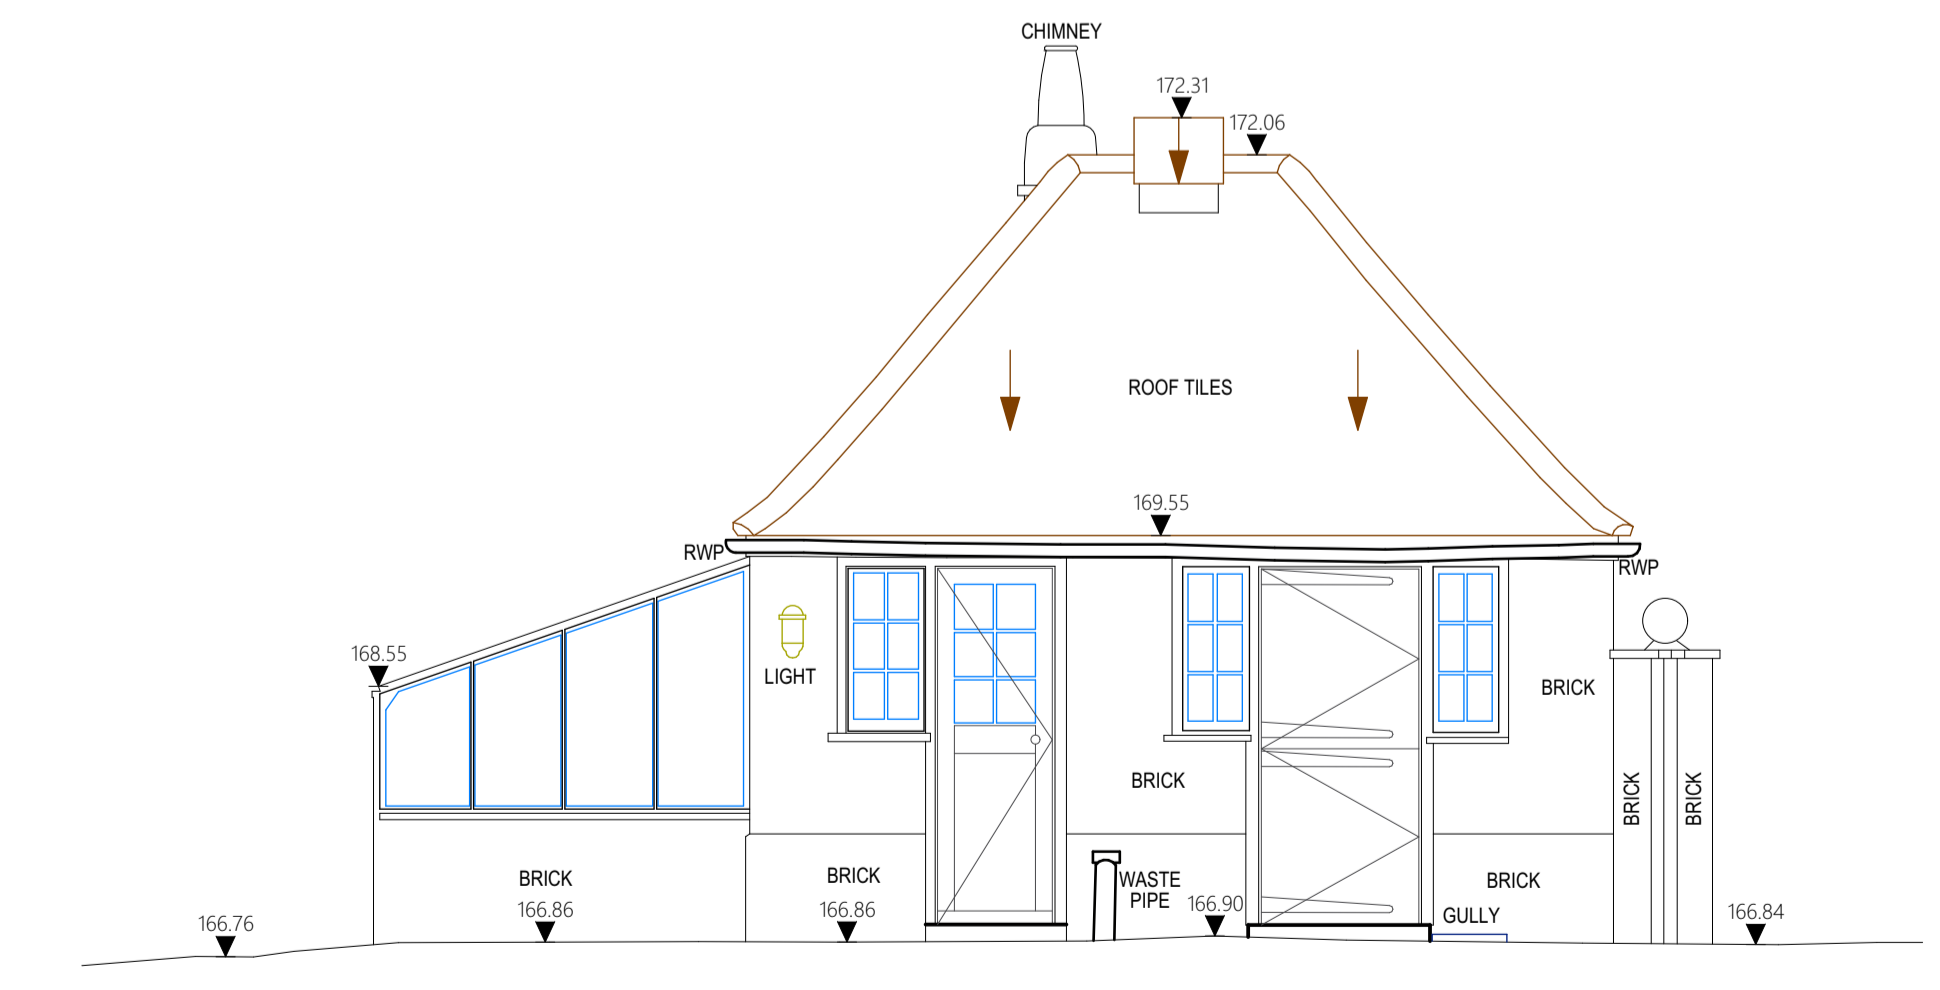


G MEASURED SURVEY - ELEVATIONS 1:50

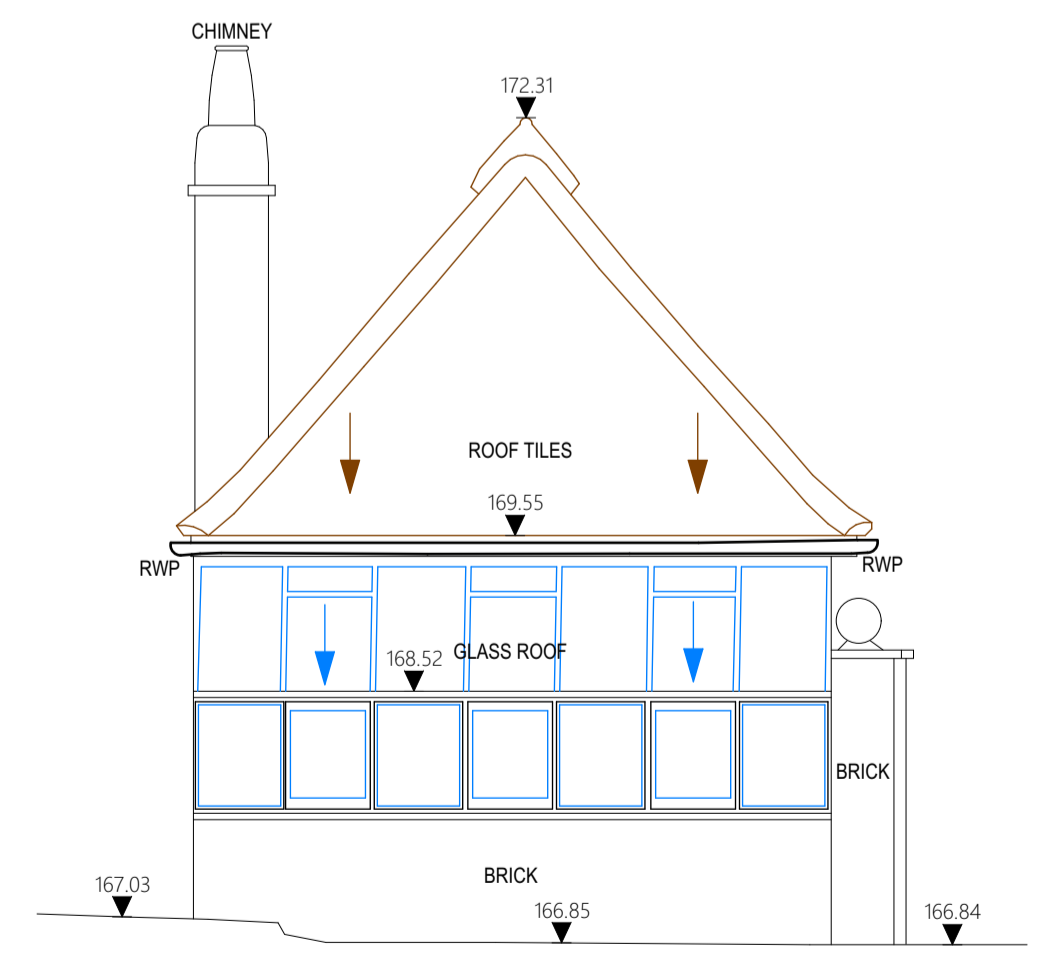

I MEASURED SURVEY - ELEVATIONS 1:50

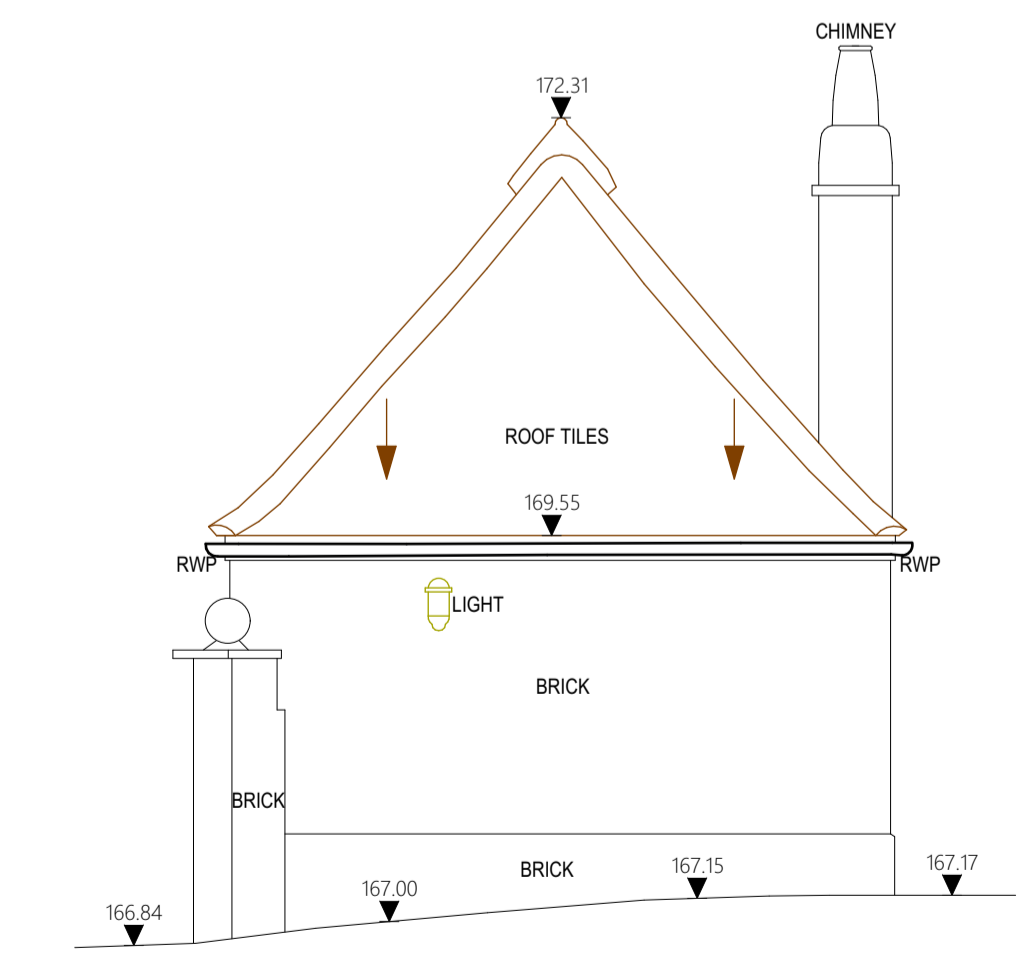

H MEASURED SURVEY - ELEVATIONS 1:50

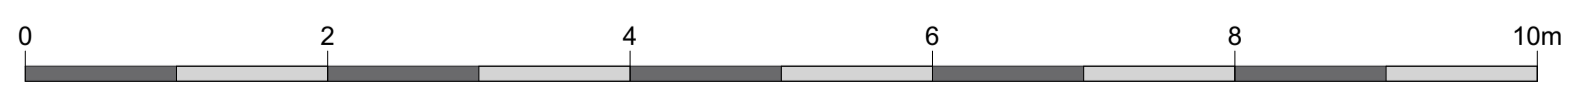

09 Drawings Updated to Stage 3 Planning 21/12/2023 b
 ISSUE REASON FOR ISSUE DATE ISSUED REV.
 STAGE:
 3-DEVELOPED DESIGN - PLANNING
 CLIENT:
 MR & MRS DESOUTTER
 PROJECT ADDRESS:
 CROSSWAYS, POTTEN END, BERKHAMSTEAD, HP4 2RY
 DRAWING:
 EXISTING ELEVATIONS
 SCALE @ A1 DRAWING NO. REVISION
 1:50 23337 3_203 b



T 01869 347596 E design@williamgreenarchitects.co.uk
 A 2nd FLOOR, 18a SOUTH BAR STREET, BANBURY, OX16 9AF