




**B | PROPOSED ELEVATIONS**

212 Scale: 1:50 @ A1 / 1:100 @ A3



**D | PROPOSED ELEVATIONS**

212 Scale: 1:50 @ A1 / 1:100 @ A3

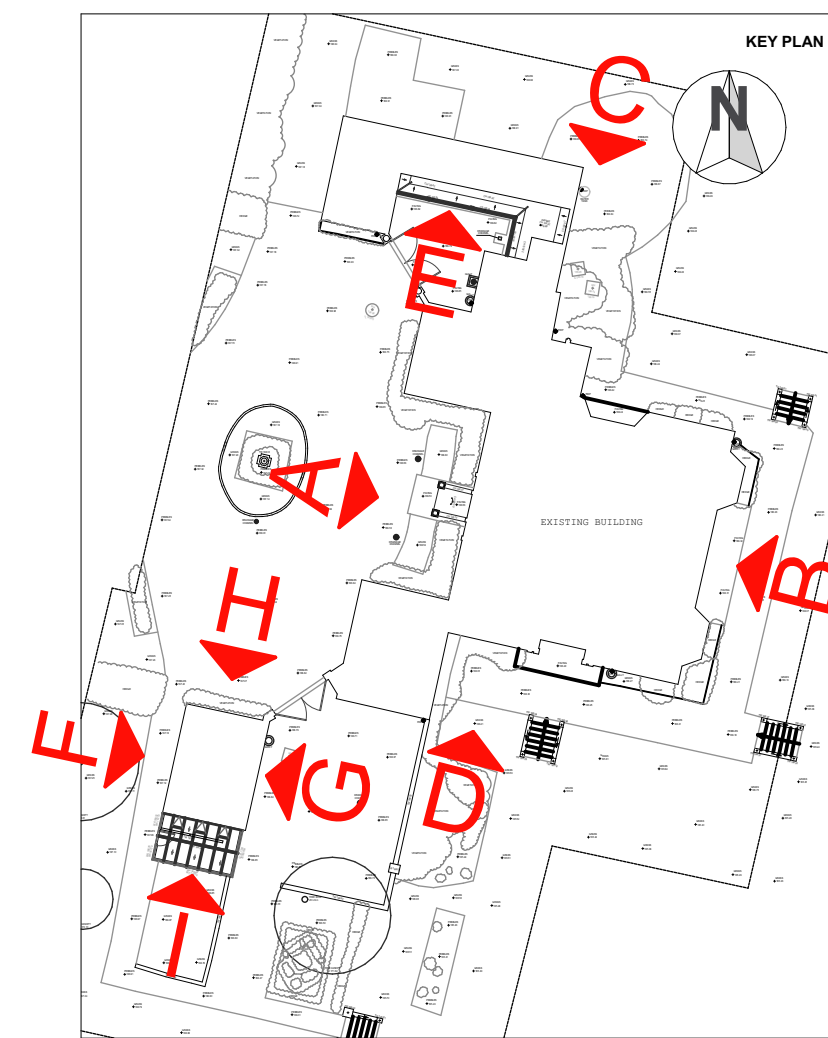

ISSUE	REASON FOR ISSUE	DATE ISSUED	REV.
11	Collated Planning Application Drawings	11/01/2024	f

**STAGE:**  
3-DEVELOPED DESIGN - PLANNING

**CLIENT:**  
MR & MRS DESOUTTER

**PROJECT ADDRESS:**  
CROSSWAYS, POTTEN END, BERKHAMSTEAD, HP4 2RY

**DRAWING:**  
**PROPOSED ELEVATIONS**

SCALE @ A1	DRAWING NO.	REVISION
1:50	23337_3_212	f

