




ANDY
JAN 2024

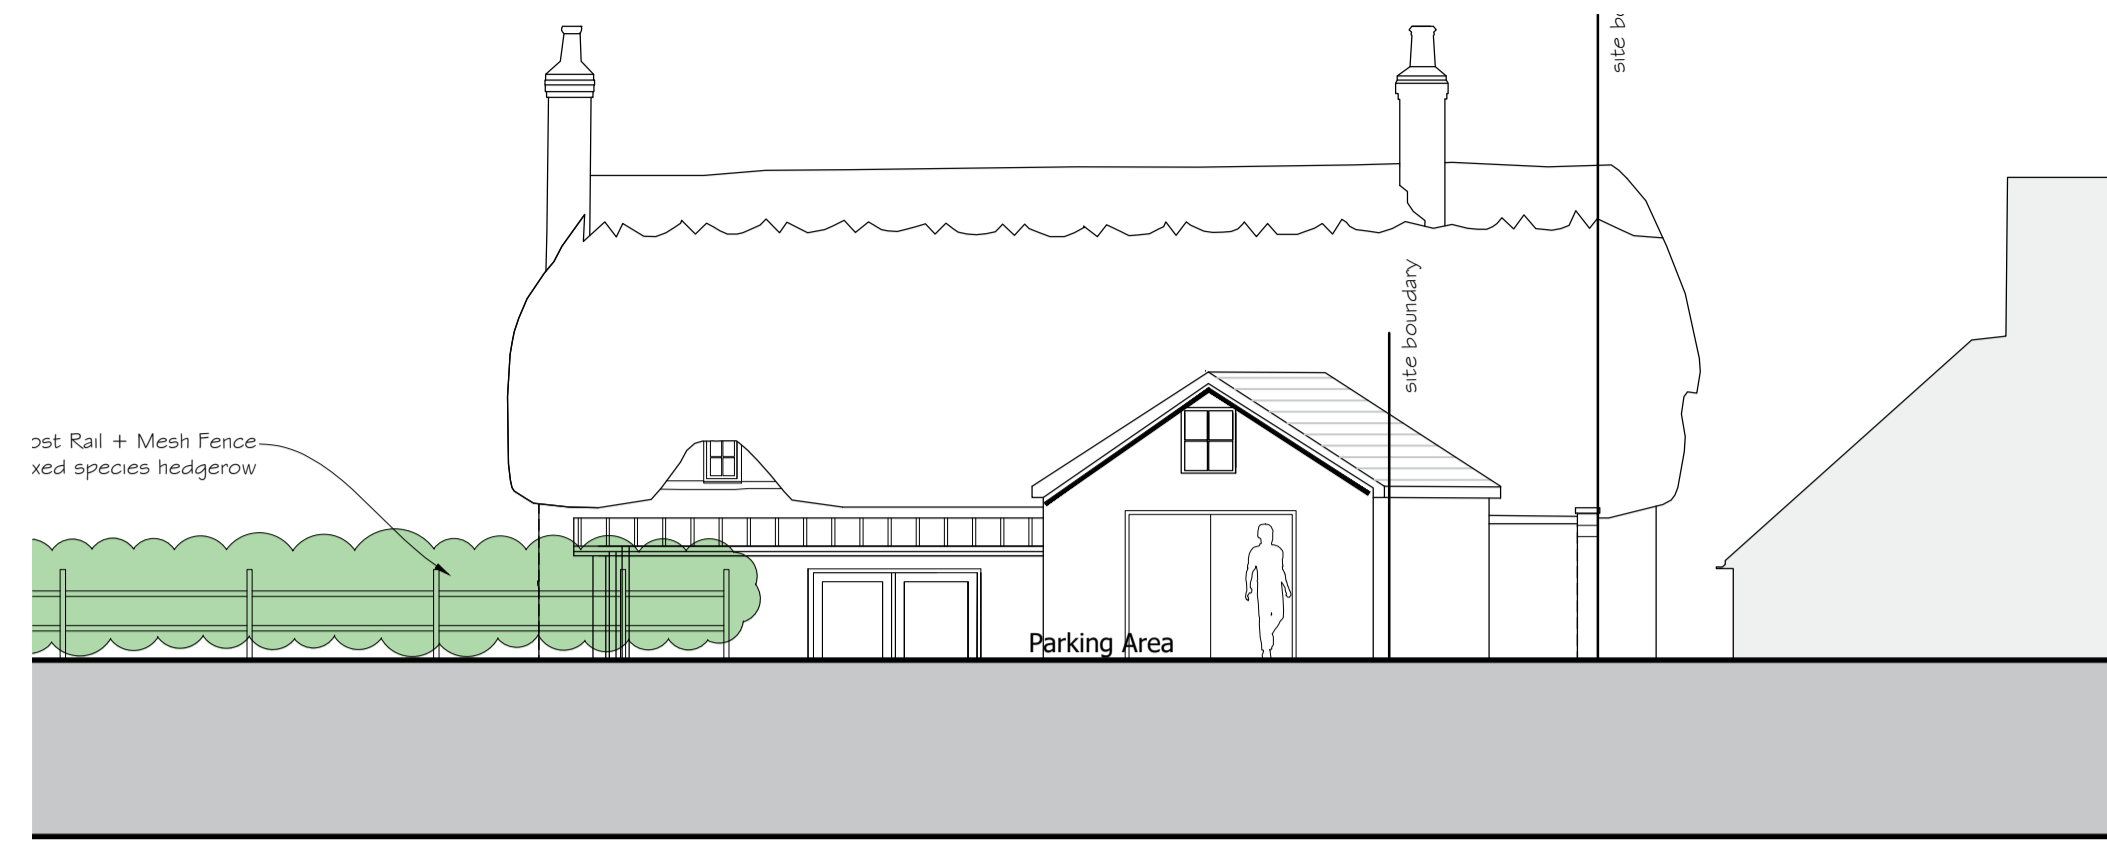

North West Site Elevation 1:100

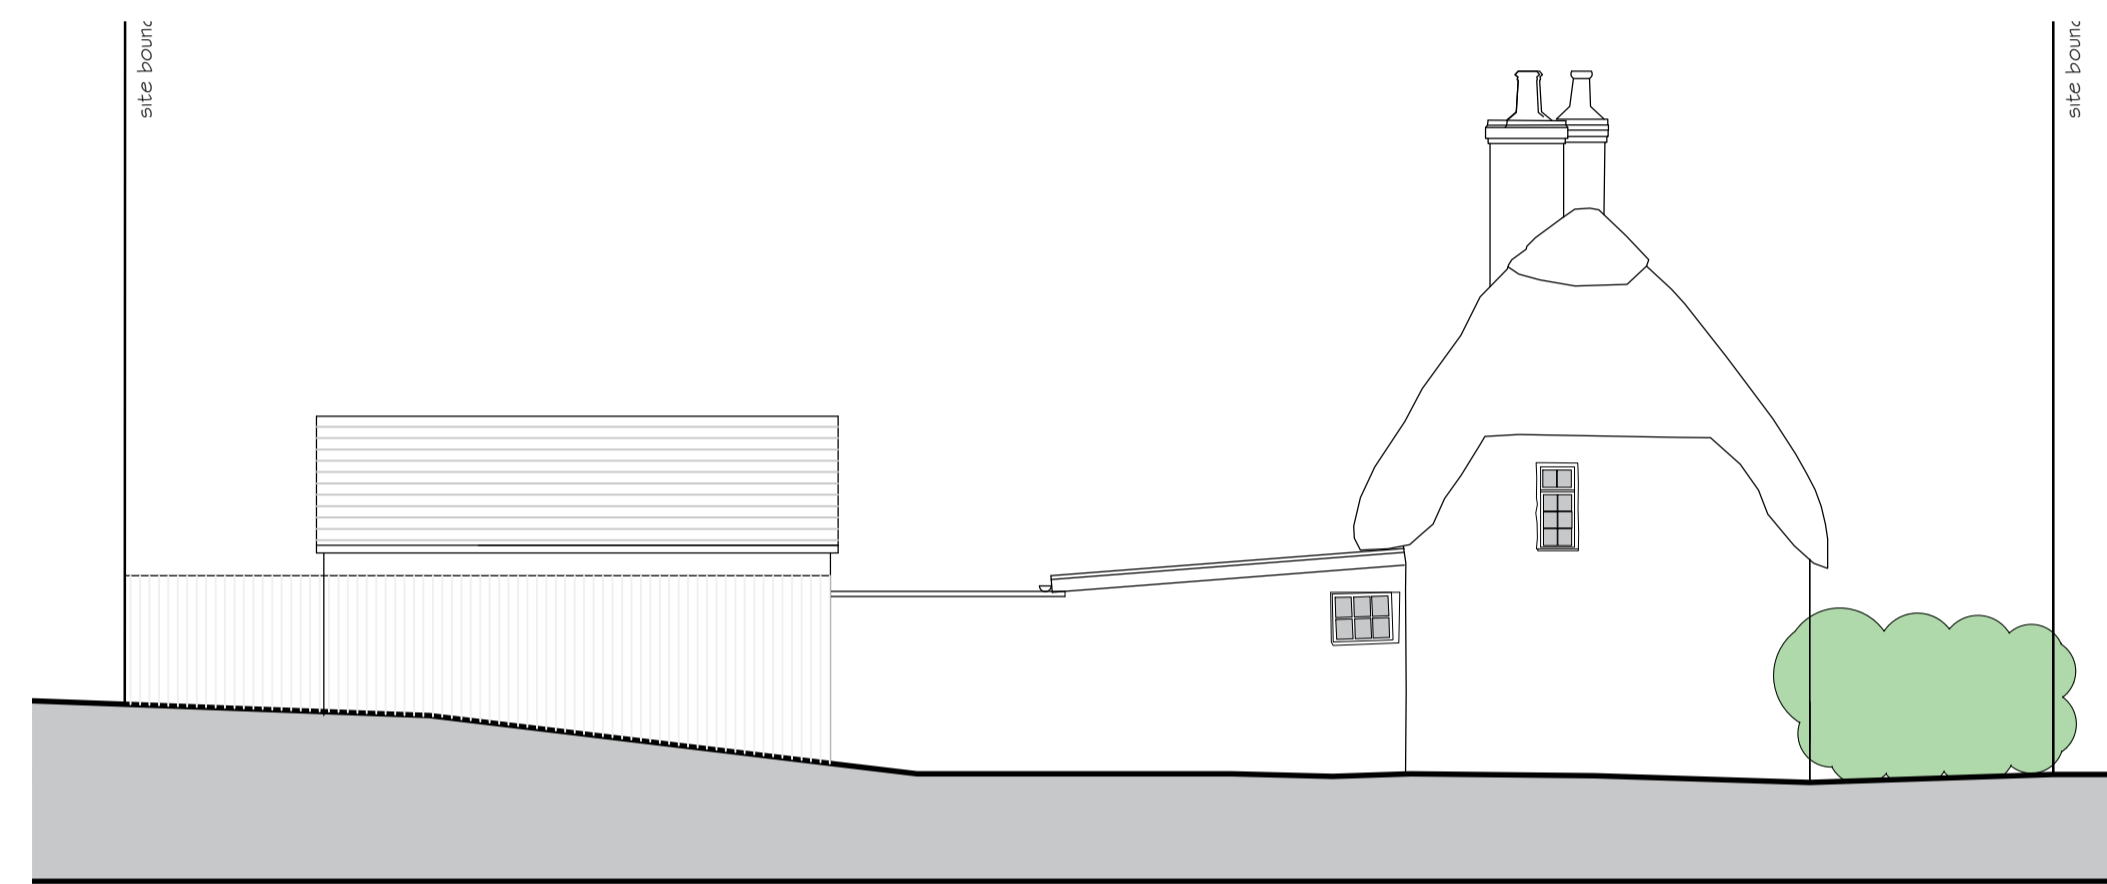


South West Site Elevation 1:100

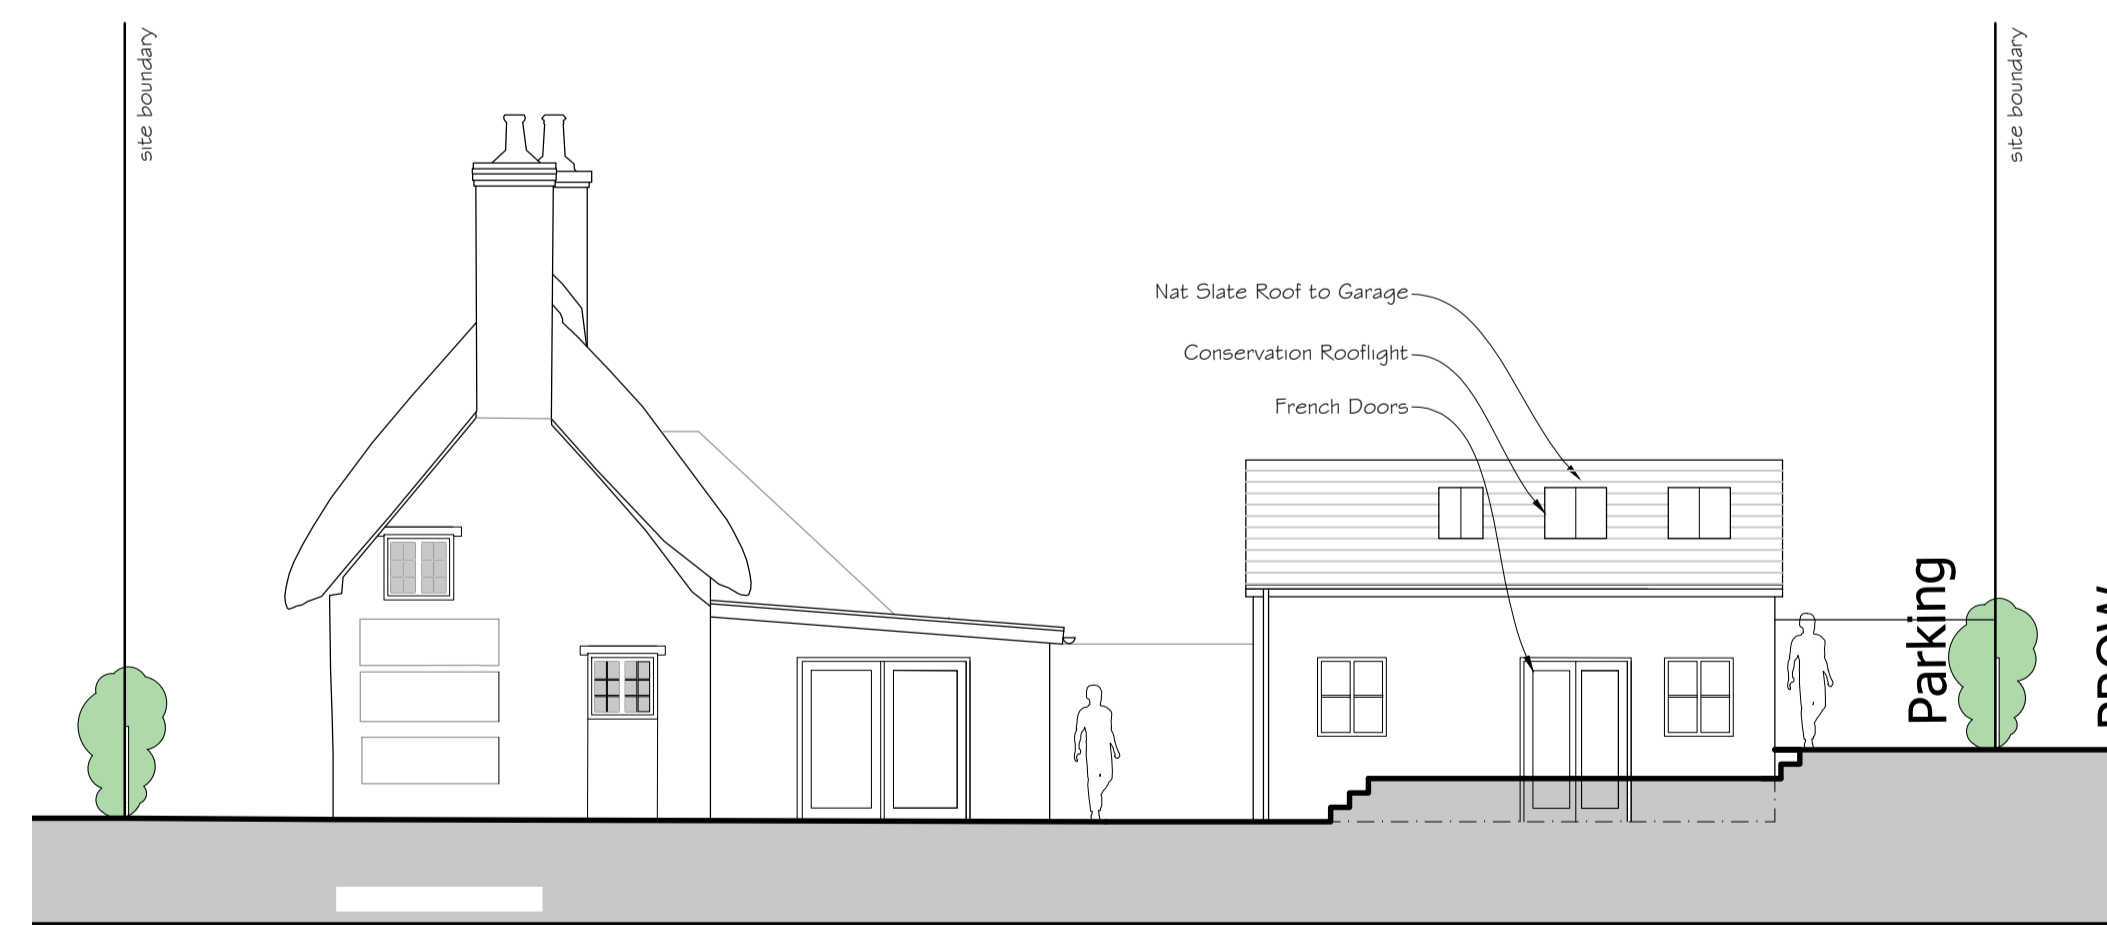


North East Site Elevation 1:100


Based on Approved Planning Drawings
1949 102H and 1949 105H

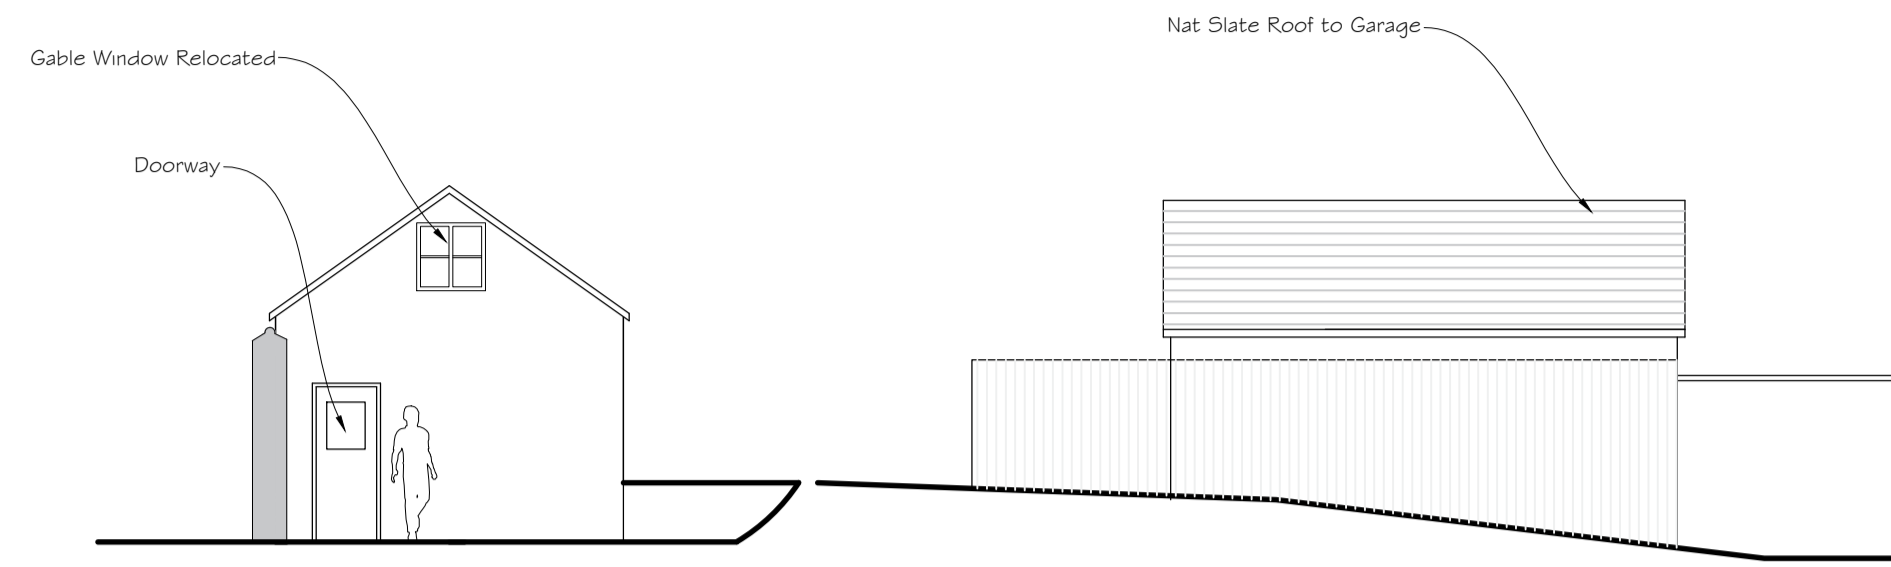


South Elevation

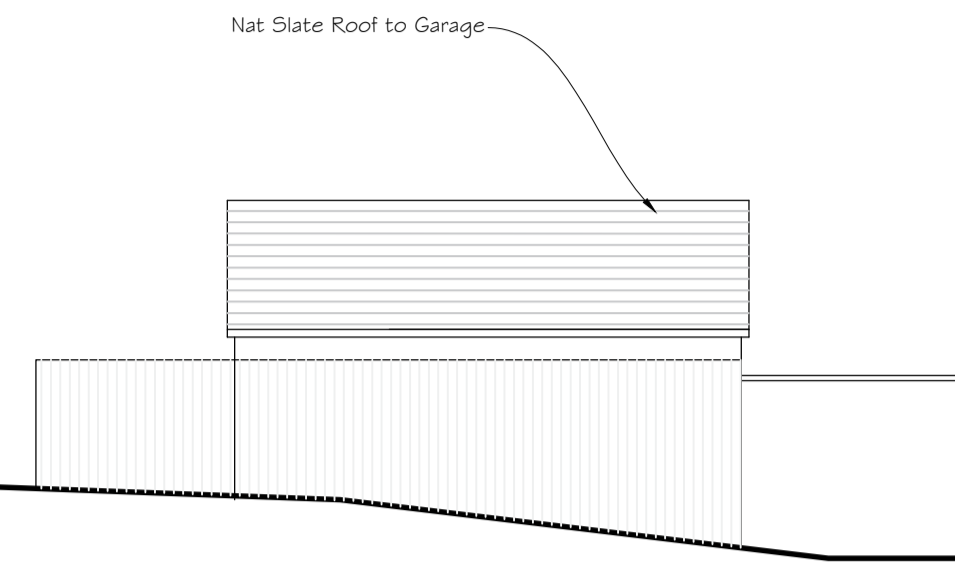

West Elevation

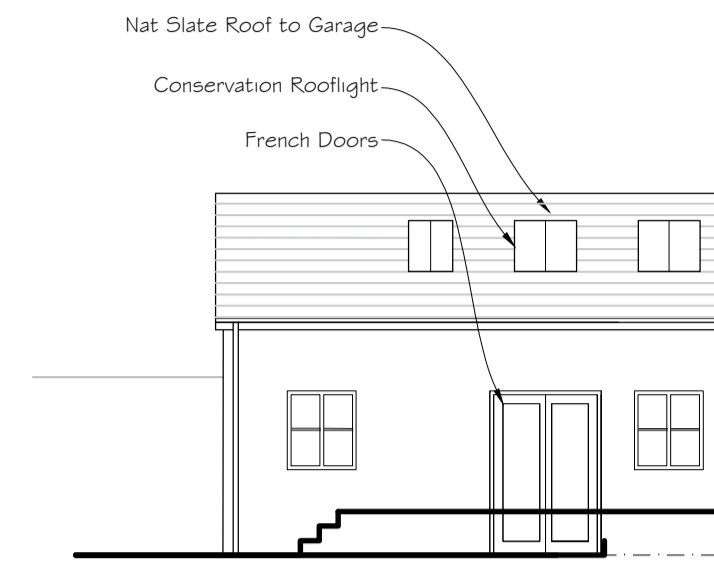


East Elevation

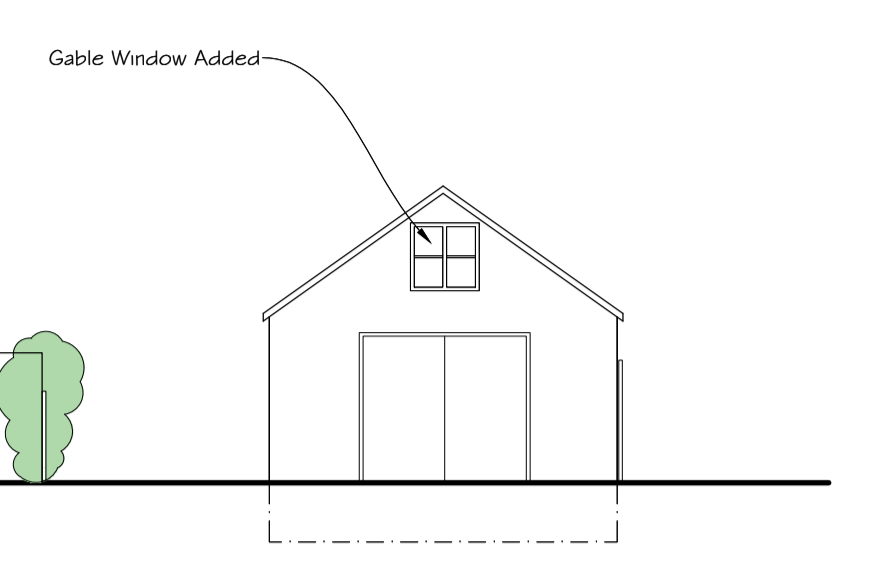


North Elevation


Outbuilding Elevations 1:100

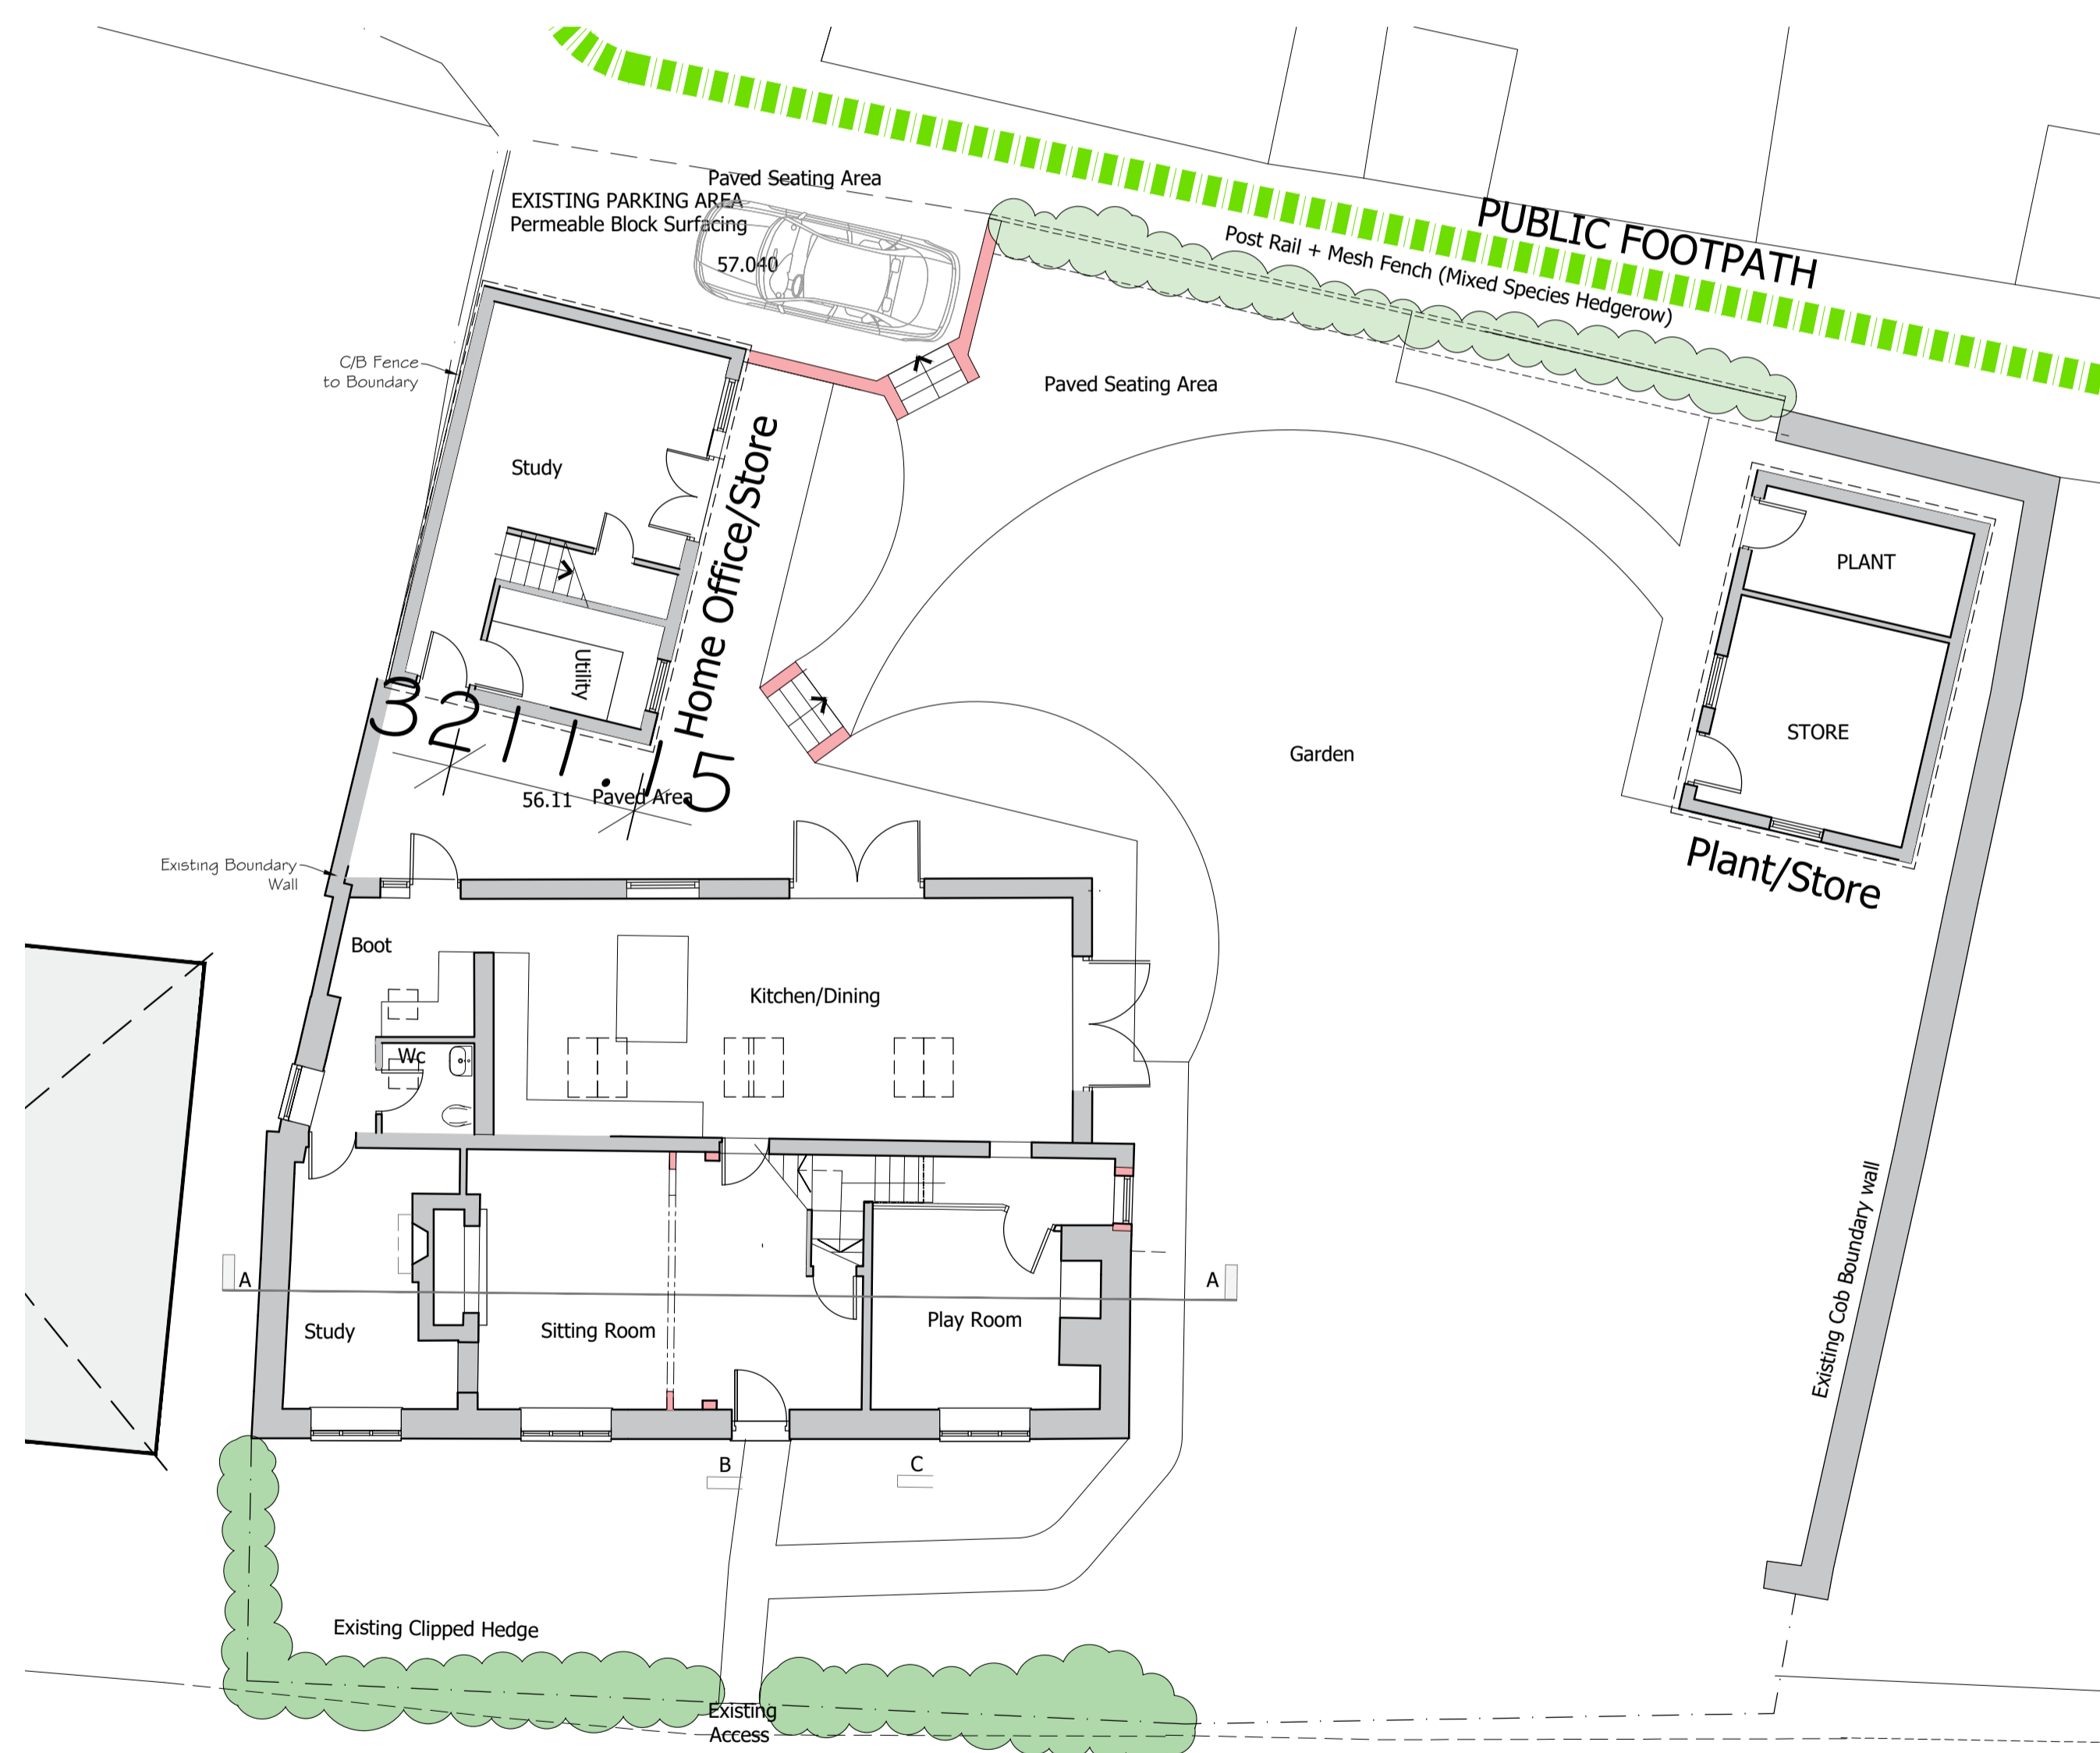


Part Ground Floor Site Plan showing Existing Outbuilding 1:100

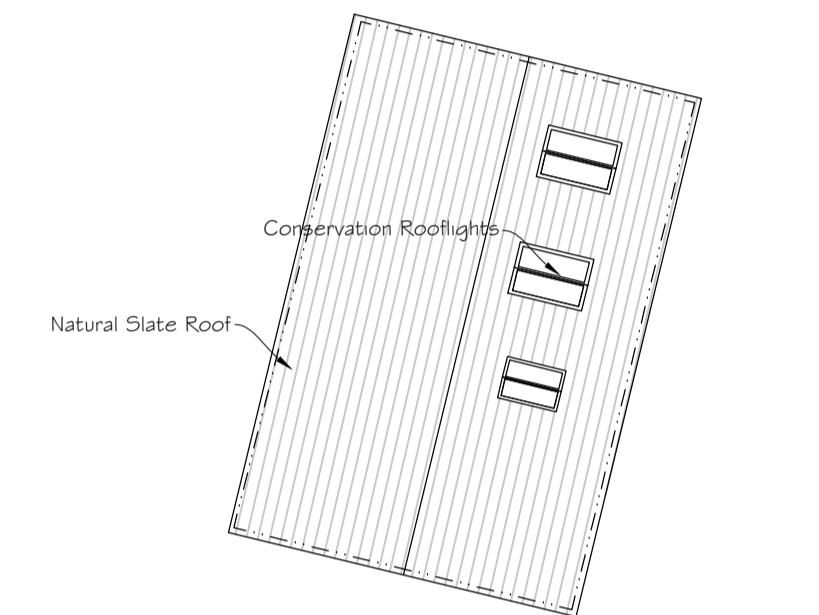

Roof Plan Outbuilding
1:100

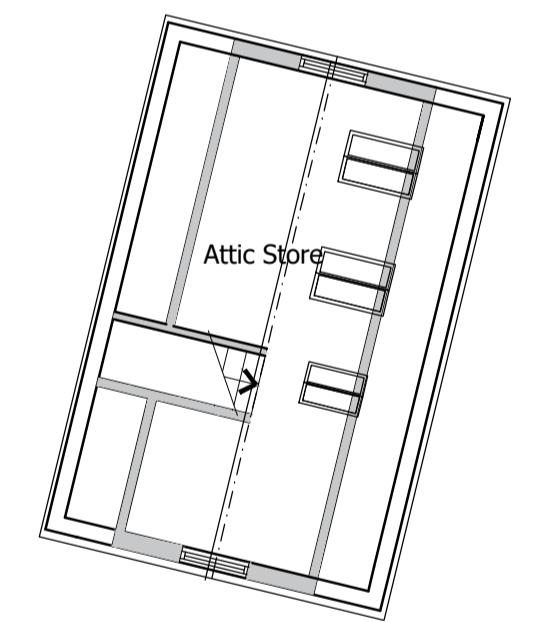

1st Floor Plan Outbuilding
1:100

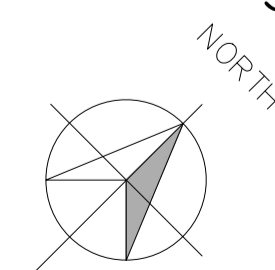

PROJECT
PRESTON COTTAGE LONGPARISH-OUTBUILDING

REVISION	DATE	AMENDMENTS
A	JAN 2024	PLANNING APPLICATION

SCALE BAR - 1:100

ALL FIGURED DIMENSIONS ARE TO BE TAKEN IN PREFERENCE TO SCALED DIMENSIONS AND ANY INACCURACIES ARE TO BE REPORTED TO THE ARCHITECT. DIMENSIONS TO BE CHECKED ON SITE BEFORE ANY WORK IS PUT IN HAND OR PREFABRICATED. COPYRIGHT OF THIS DRAWING IS RETAINED BY THE ARCHITECT AND IT MUST NOT BE REPRODUCED WITHOUT THEIR WRITTEN CONSENT.

PLANNING ISSUE
EXISTING + PROPOSED PLANS + ELEVATIONS
MATHEWSON WATERS ARCHITECTS
 1:100 @ A1
 The Old Surgery
 Crowle Road · Lambourn
 Berkshire · RG17 8NR
 enquiries@mw-architects.co.uk
 01280 721594
 01288 73131
 www.mw-architects.co.uk
 RIBA #
 Chartered Practise
 © MATHEWSON WATERS ARCHITECTS LLP
 1949 · PL16A