





Scale bar 1:50 @ A3

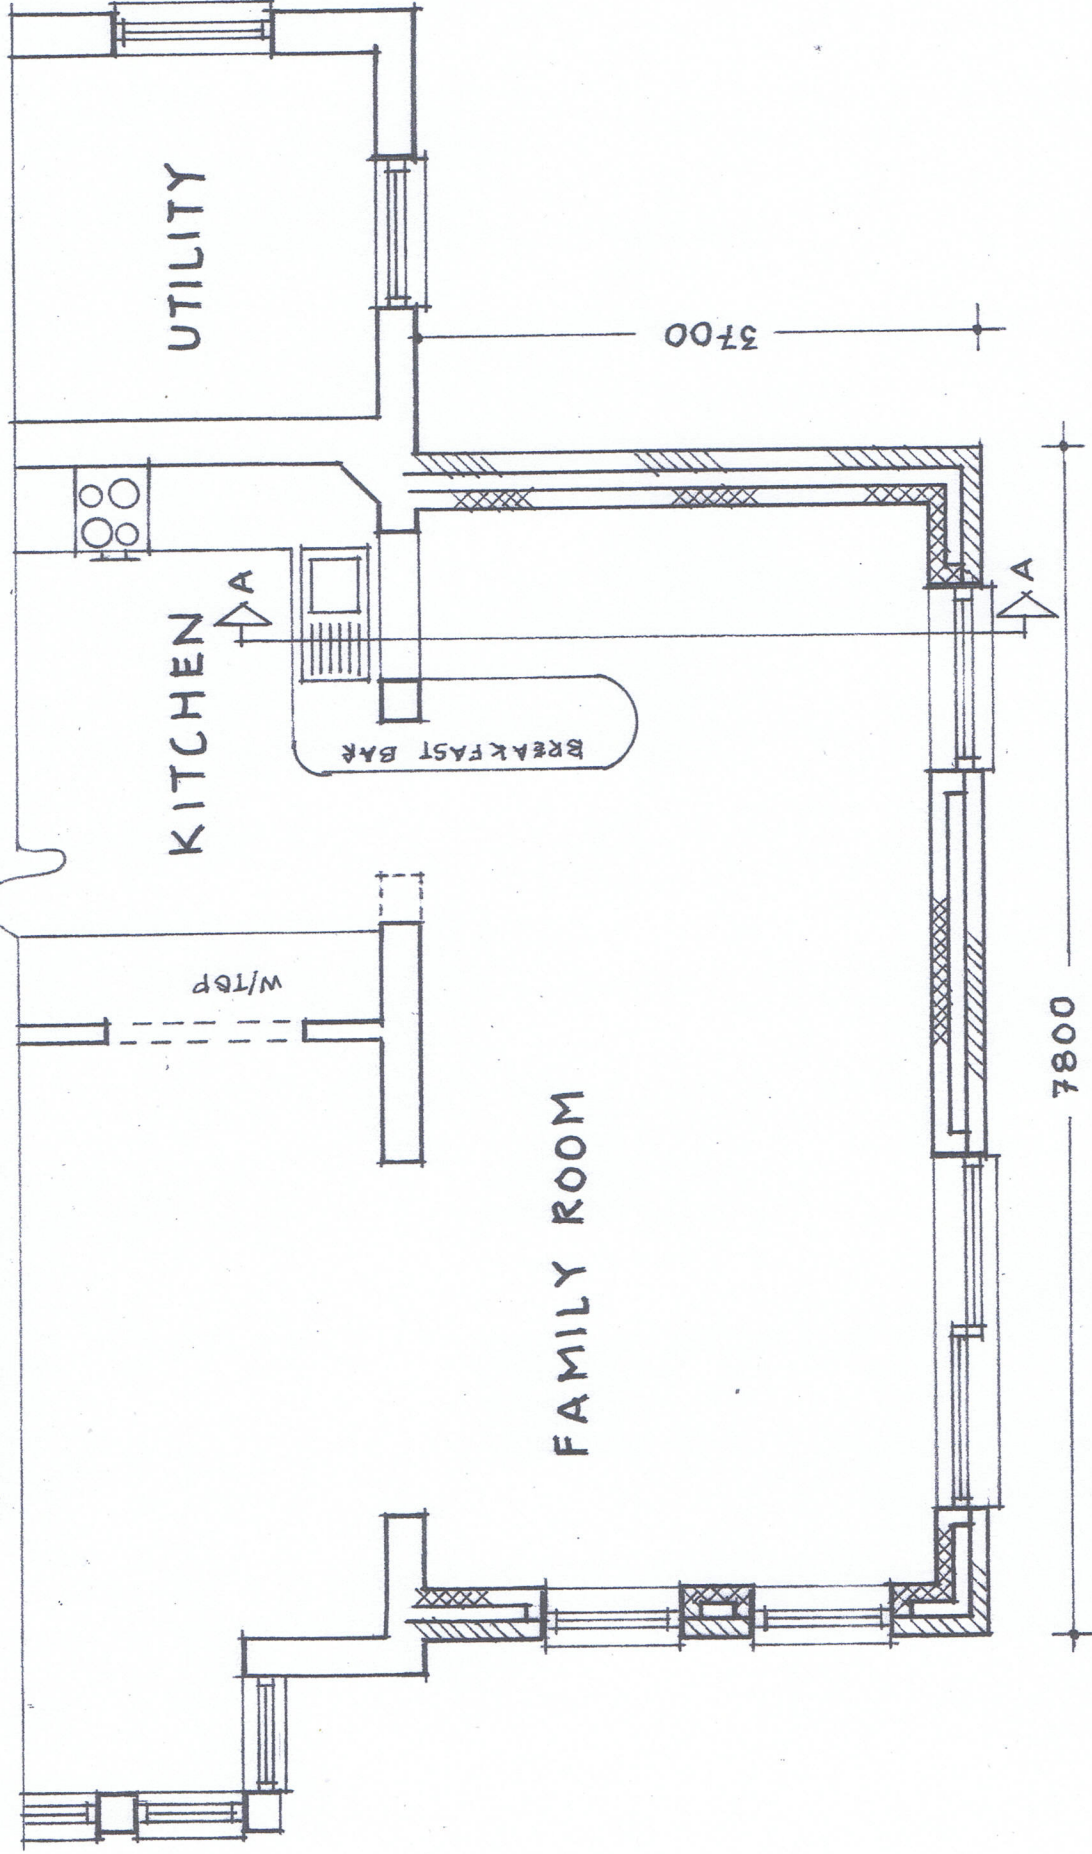

PROPOSED GROUND FLOOR (PART)

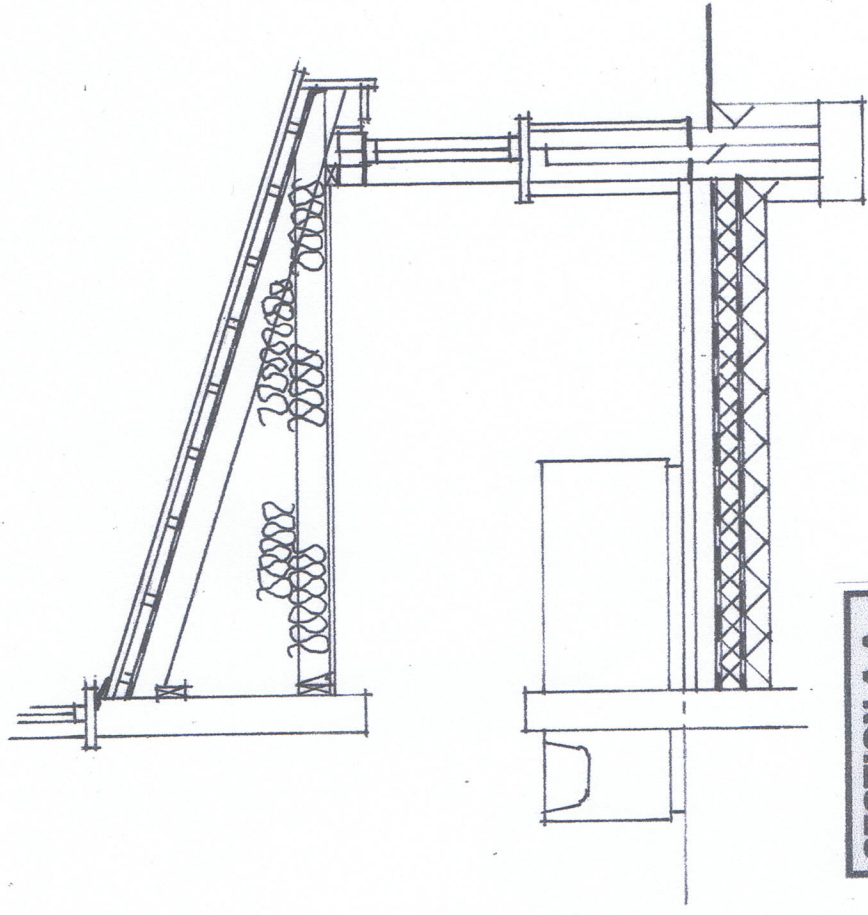

SECTION A-A

Proposed Single Storey Family Room Extension	
Manor Cottage, Manor Road, Wick	
Bristol, BS30 5RG	
PROPOSED PLAN & SECTION A-A	Drng No. 4
Scales: 1:50 & 1:100	Date: Jan 2024