


**EXISTING GROUND FLOOR**

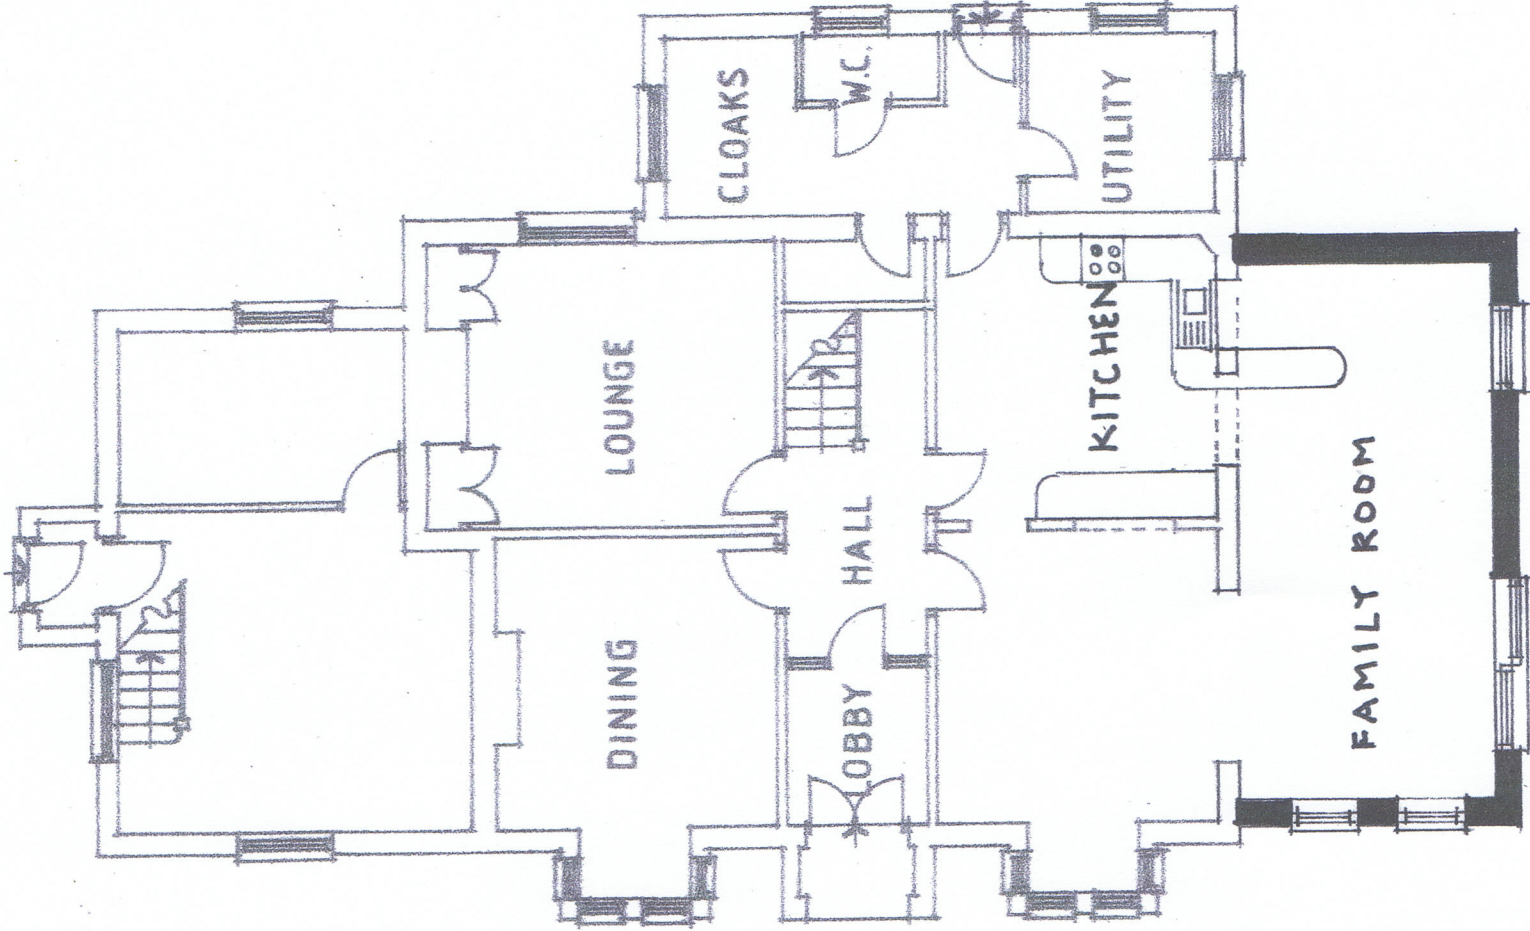

**PROPOSED GROUND FLOOR**

Proposed Single Storey Family Room Extension  
 Manor Cottage, Manor Road, Wick  
 Bristol, BS30 5RG  
**EXISTING/PROPOSED PLANS**  
 Scales: 1:100 Date: Jan 2024 Drg No. 2