



DRAWING TITLE:  
STREETSCENE ELEVATION, EXISTING

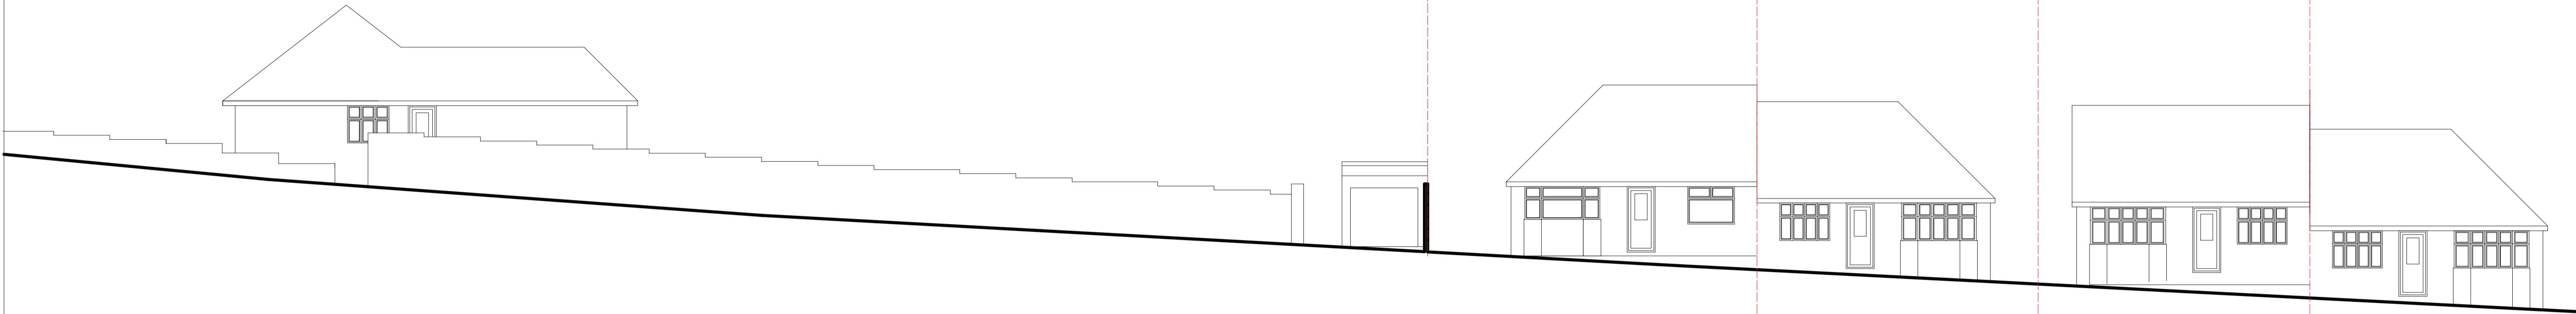

DRAWING TITLE:  
STREETSCENE ELEVATION, PROPOSED

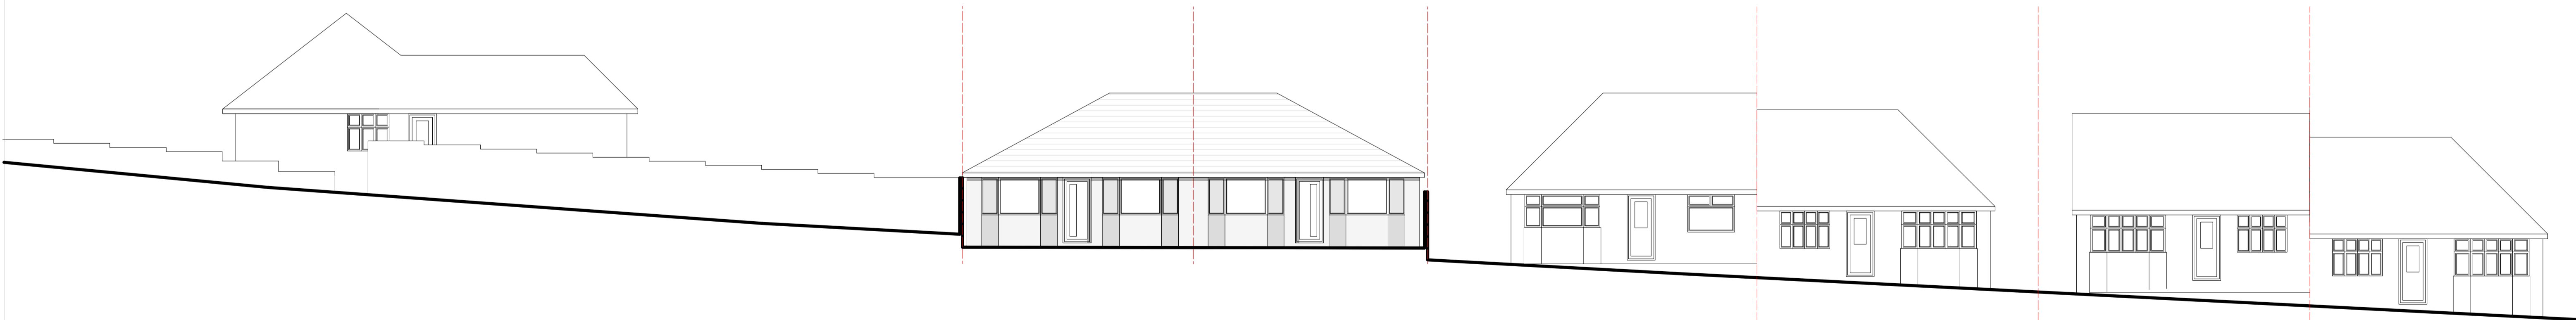

studio.cc

NOTES

PLEASE NOTE:  
THIS IS NOT A WORKING DRAWING

THIS DRAWING IS ONLY FOR PLANNING PURPOSES OR FOR BUILDERS TO OBTAIN ESTIMATES

THIS DRAWING IS TO BE READ IN CONJUNCTION WITH ANY OTHER RELEVANT DRAWINGS

ALL DETAILS AND DIMENSIONS ARE TO BE CARRIED OUT ON SITE, PRIOR TO WORKS COMMENCING  
OR ANY ORDERING OF MATERIALS

DRAWING TITLE:  
STREETSCENE ELEVATIONS

VERSION:  
C

DATE:  
12.01.24

DRAWING NUMBER:  
GA14

PROJECT LOCATION:  
LAND TO THE REAR OF 51-53 GREENFIELD AVE, WATFORD, WD19 5DJ

SCALE:  
1:100 @ A1

