




FRONT ELEVATION

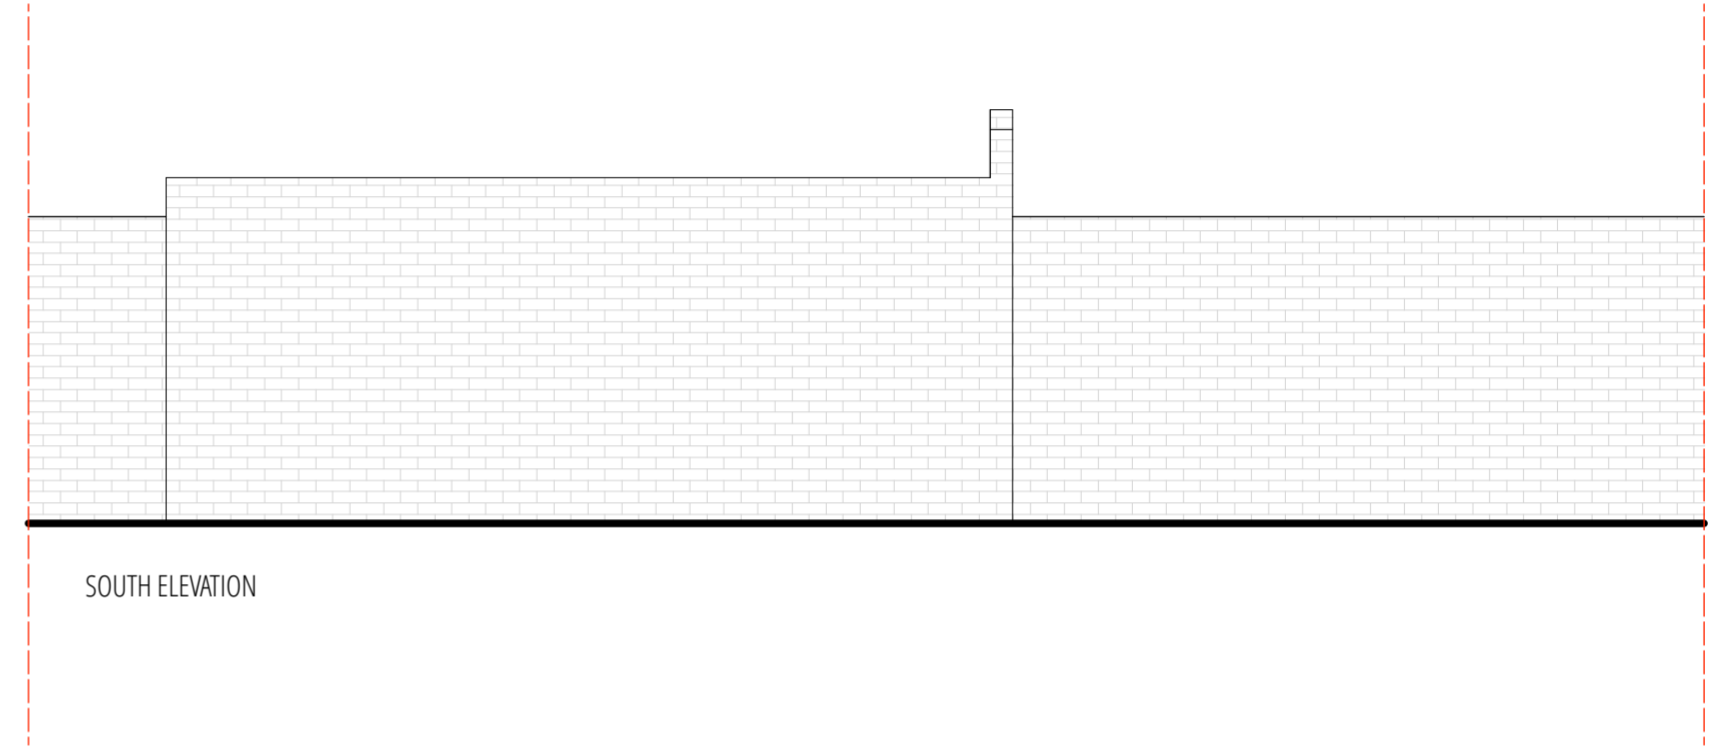

SOUTH ELEVATION

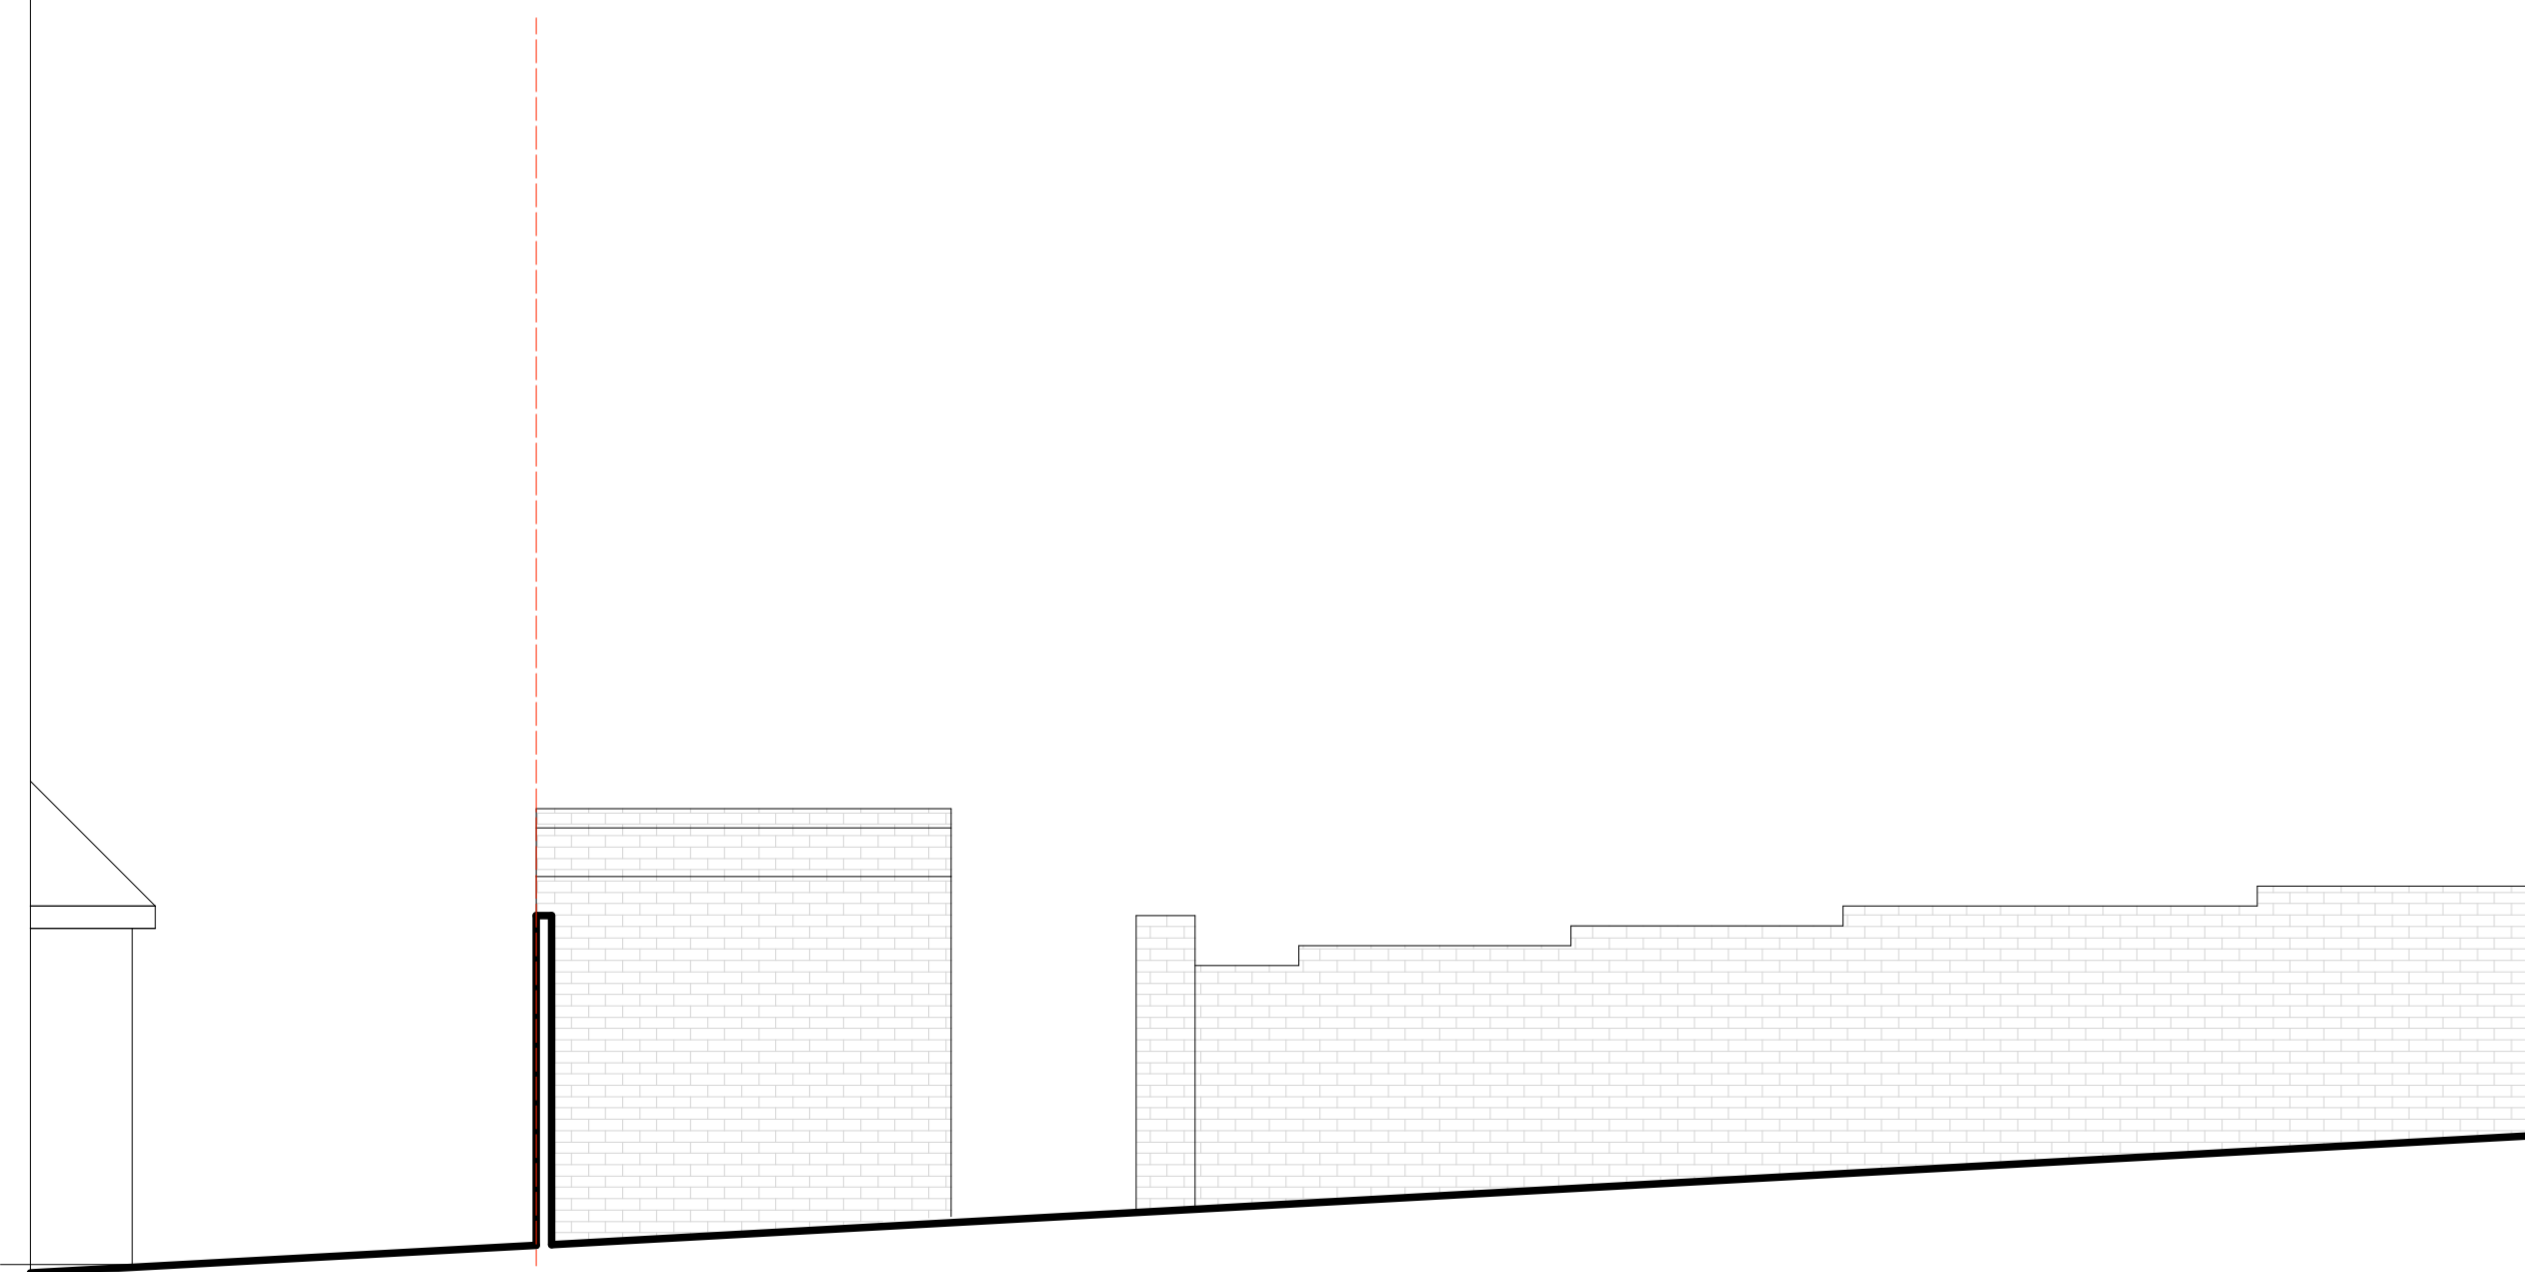

REAR ELEVATION

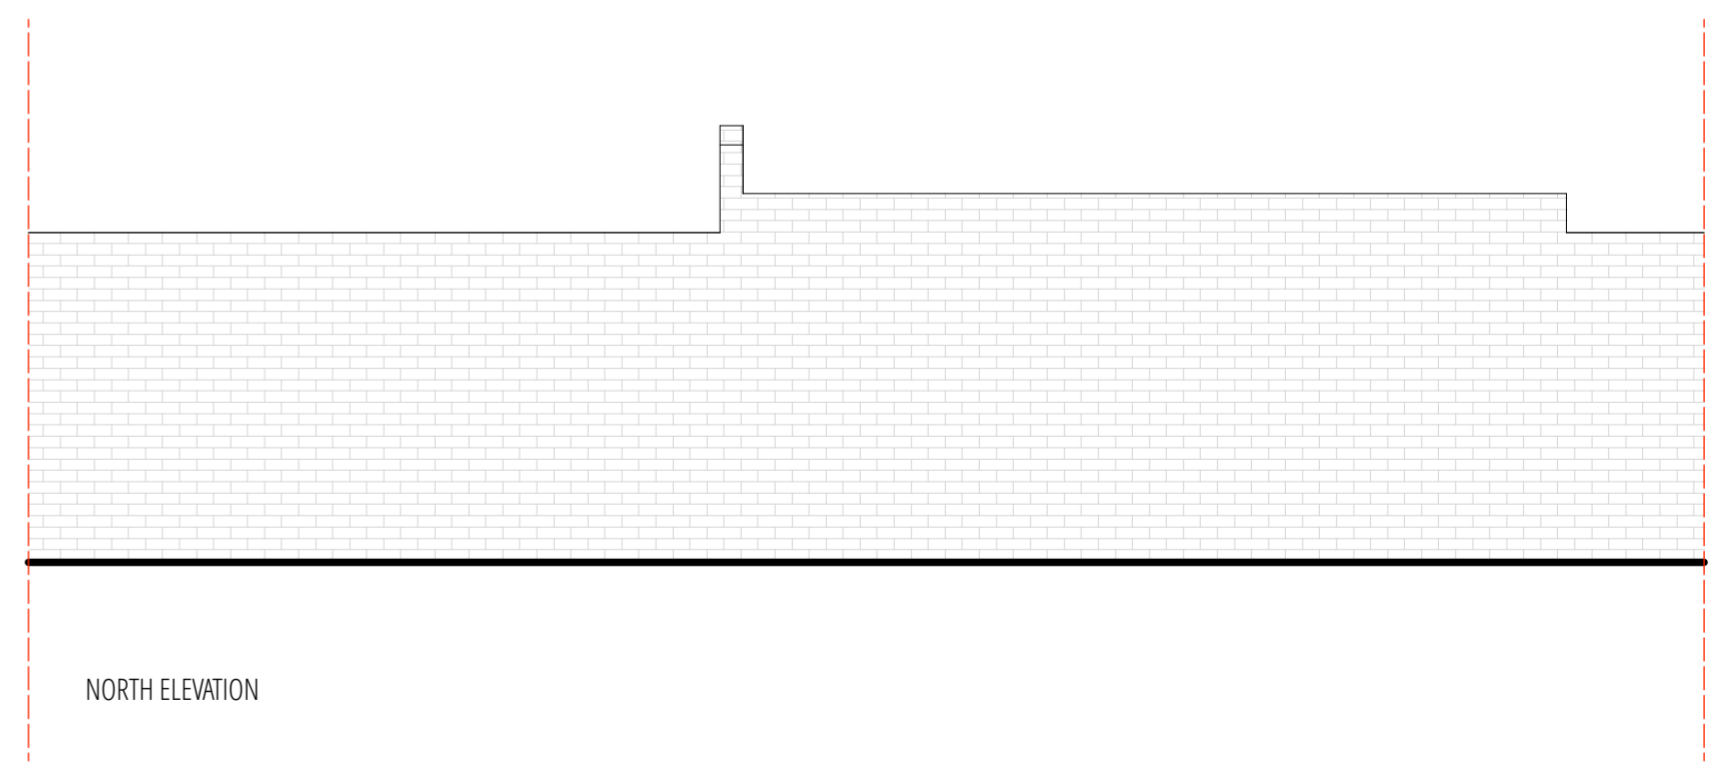

NORTH ELEVATION