




Front Elevation (South-West)
1 : 50

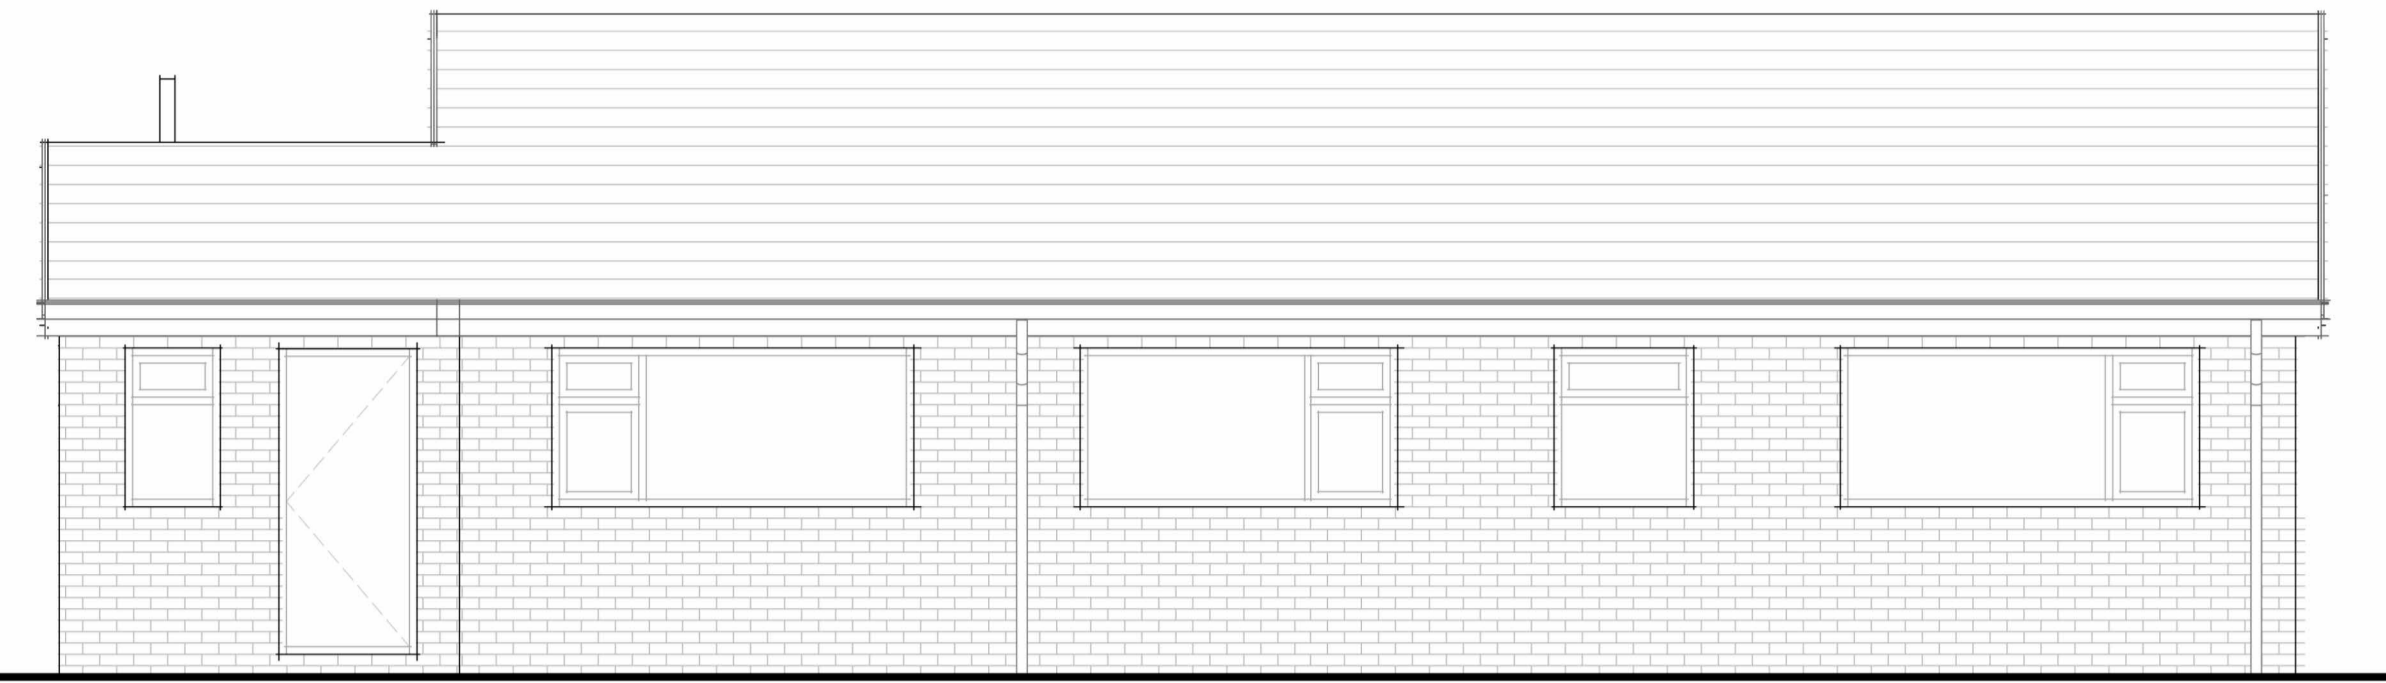


Rear Elevation (North-East)
1 : 50

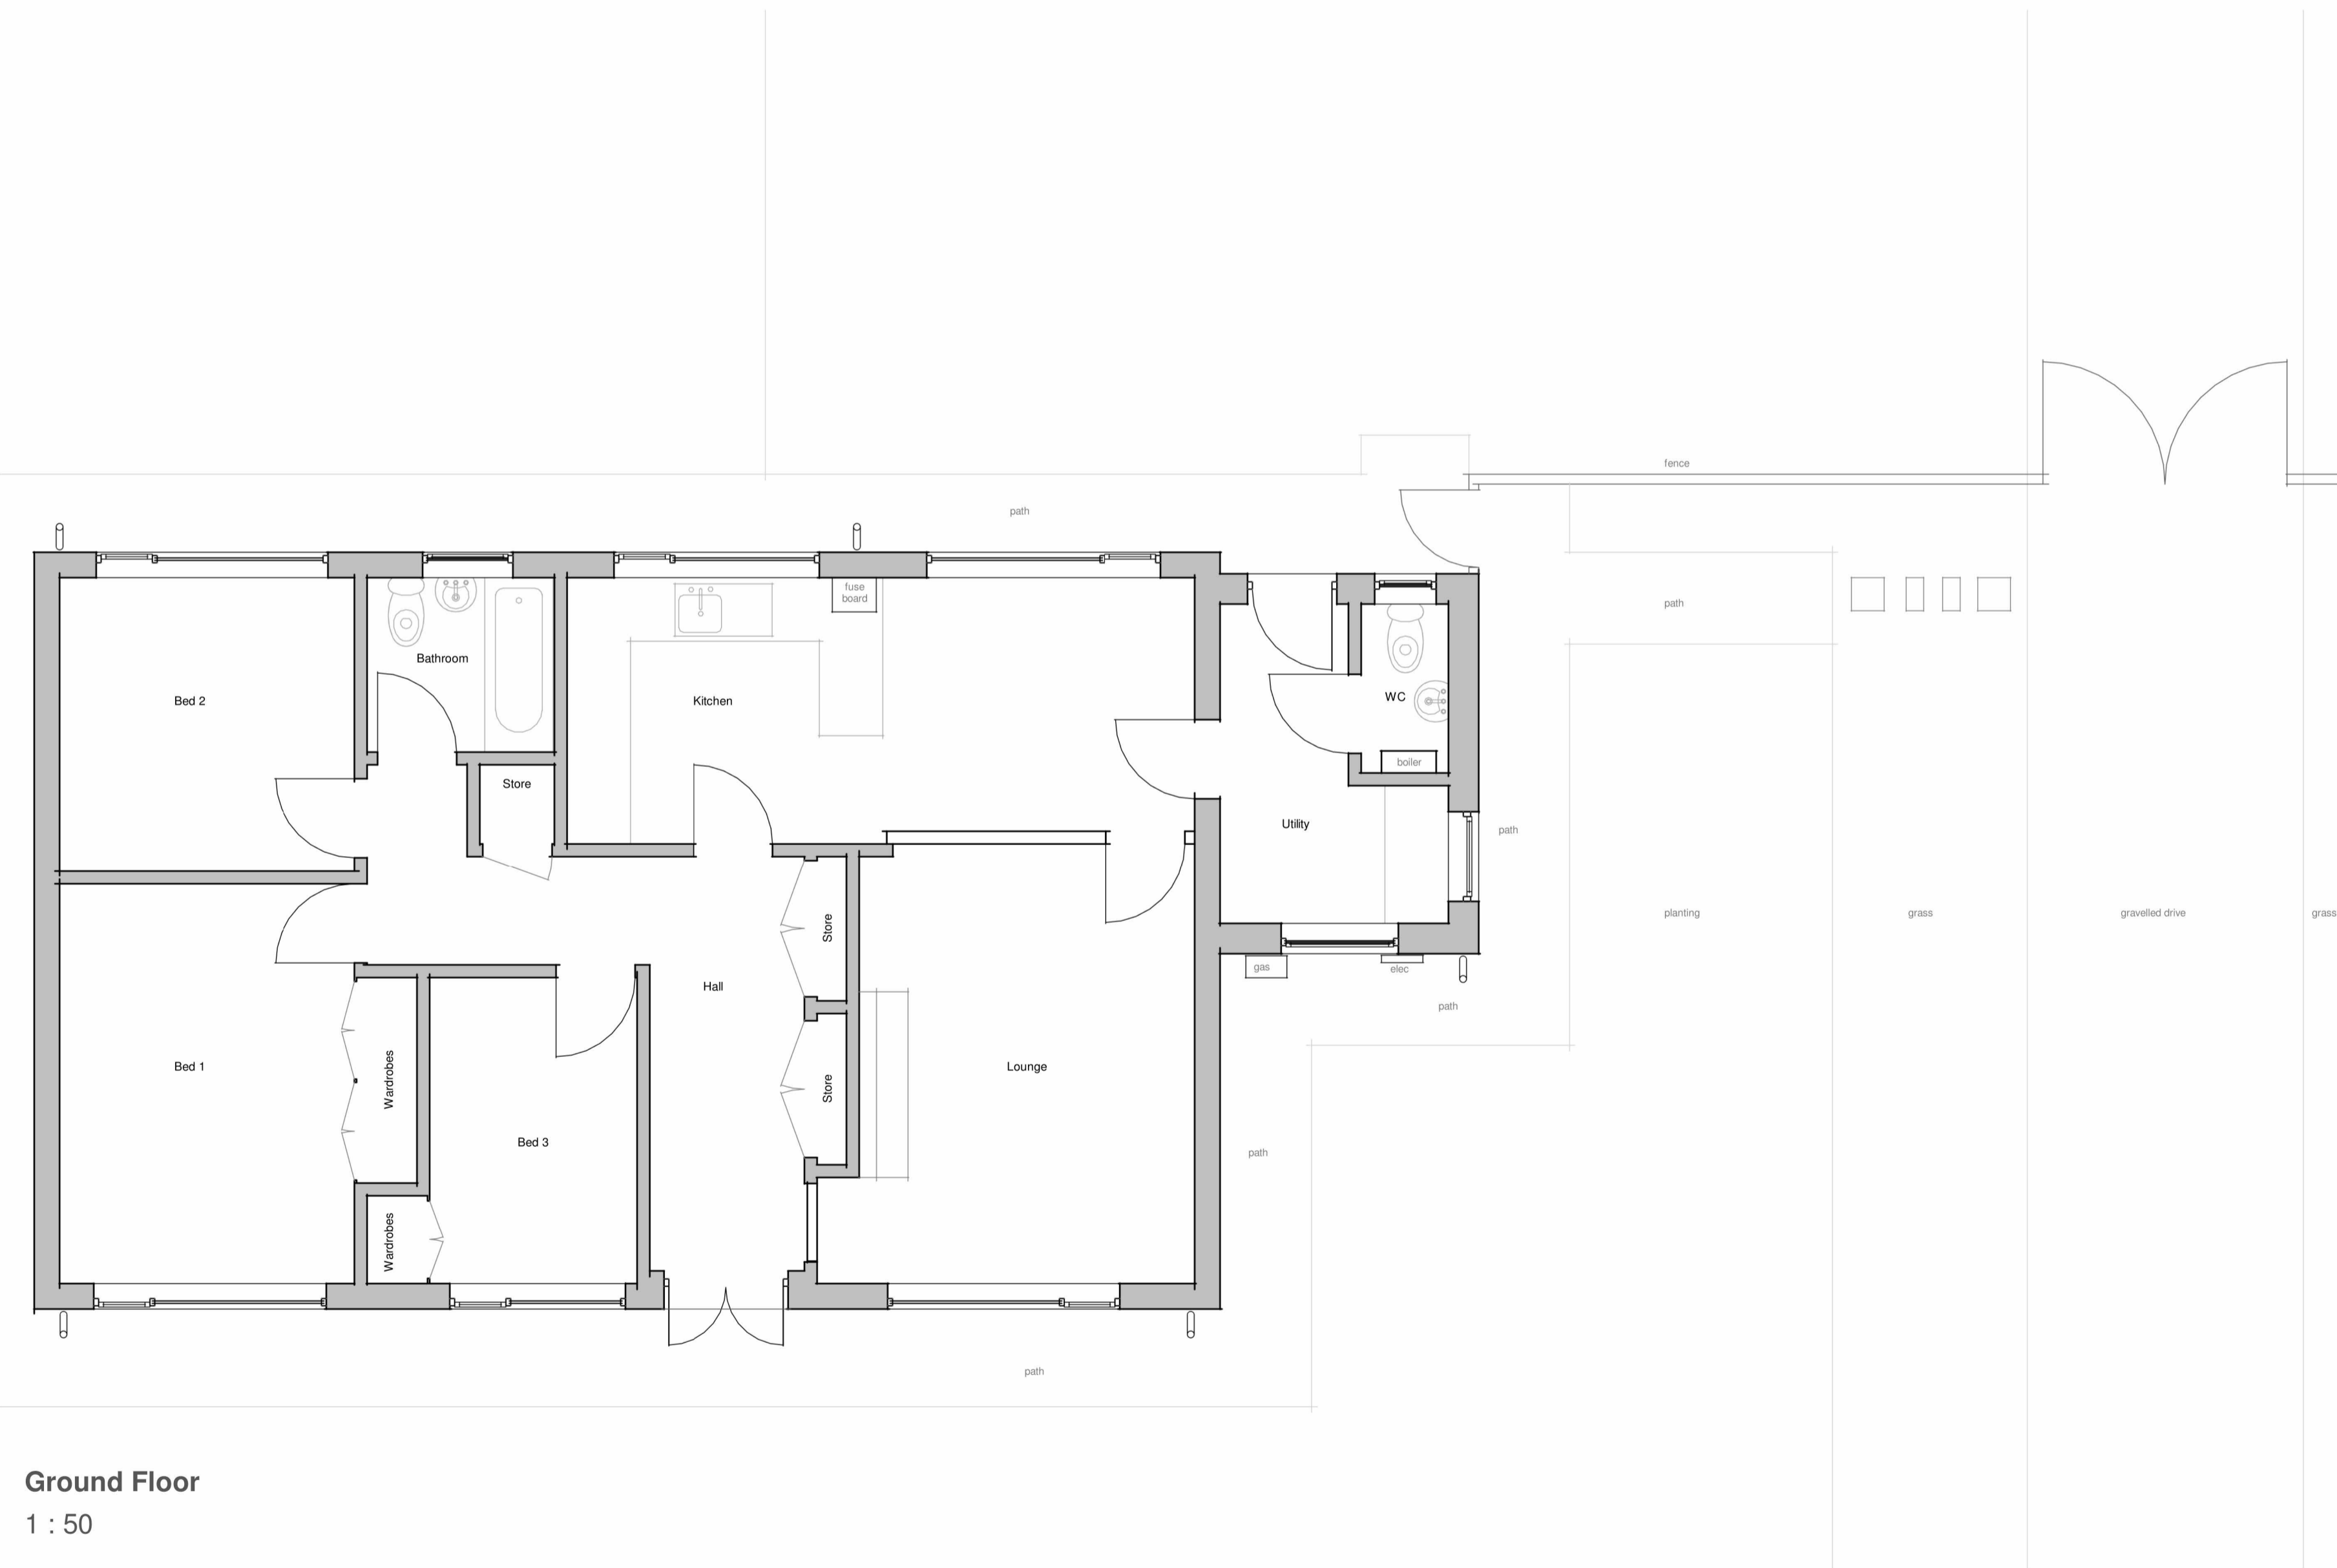

Ground Floor
1 : 50

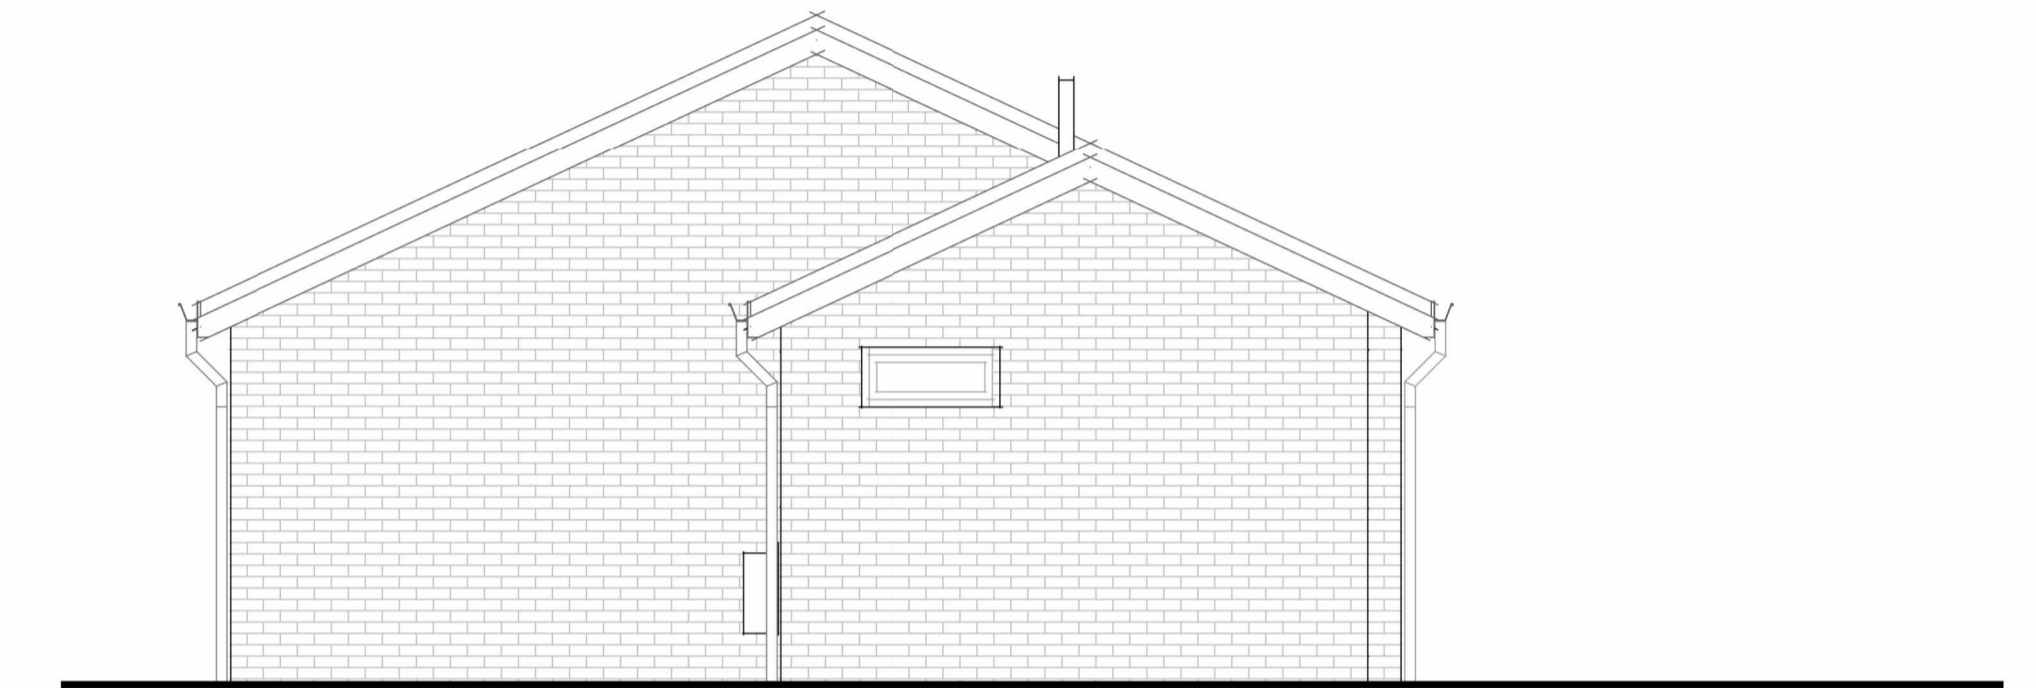

Side Elevation (South-East)
1 : 50

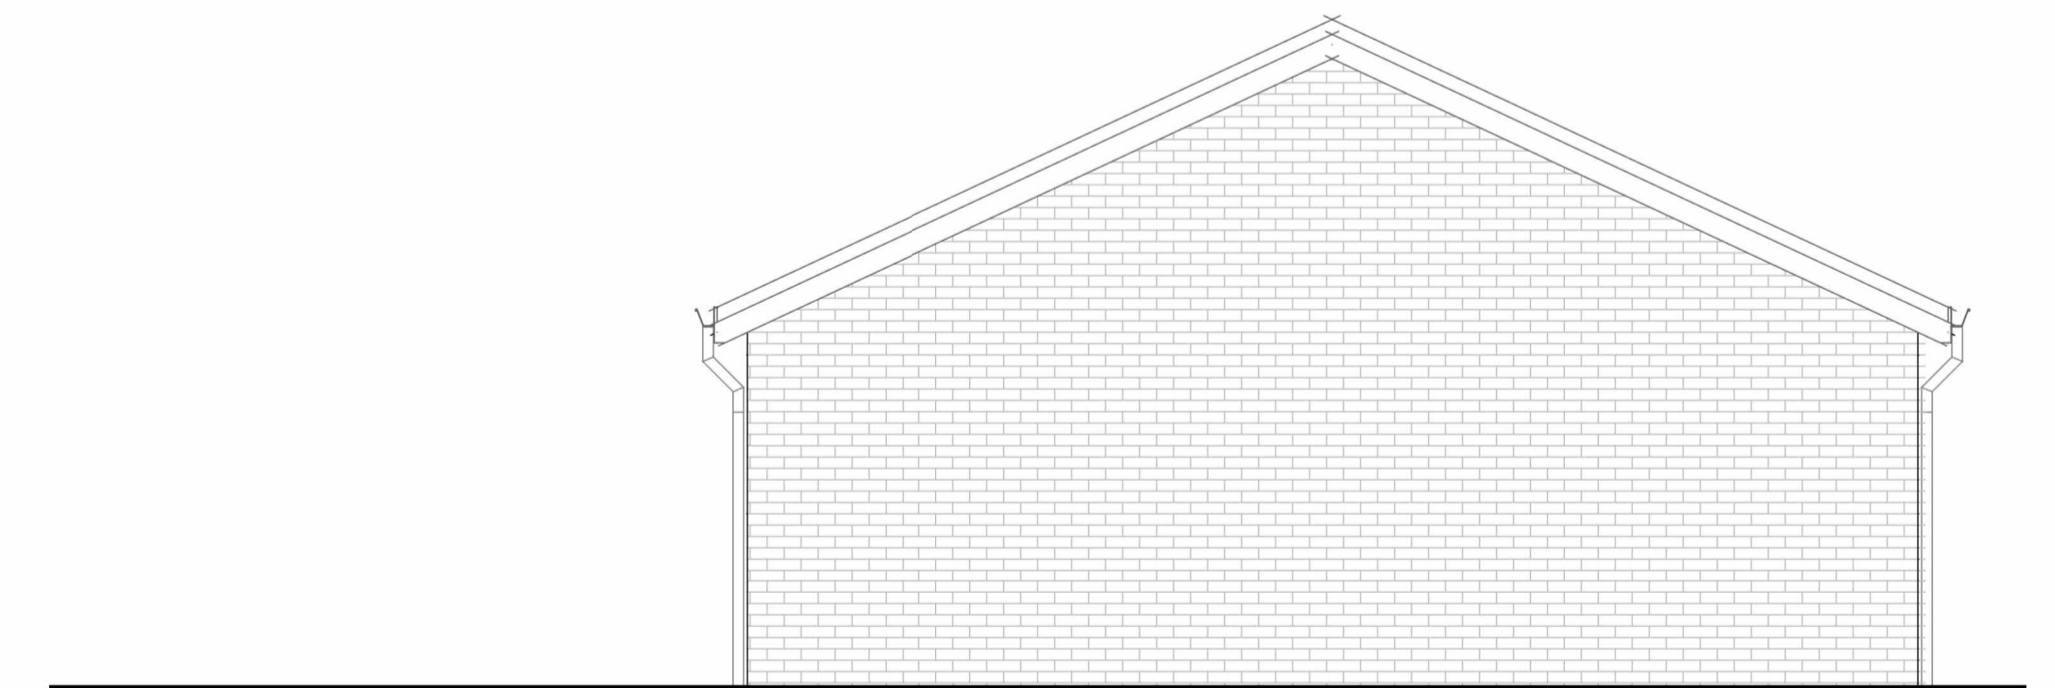

Side Elevation (North-West)
1 : 50