




©Crown Copyright and database rights 2022 OS Licence no. 100019311

SCALE BAR - 1:1250

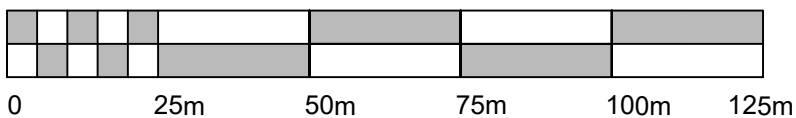

Rev.		Date		Description		Status	
-		-		-		B of O	
 <small>The Creative Industries Centre, Wolverhampton Science Park, Galsiter Drive, Wolverhampton, WV10 0TG. Tel - 01902 717782 Fax - 01902 717783 Email - studio@thornearchitecture.co.uk</small>		Drawn HS	Client Robbie Steeles	Checked JT		Tender 24 Pugh Road.	
Date Jun.22		Job No. 22124	Drg No. 904	Scale 1:1250 @ A4	Project Location Plan	Construction As Built	

The copyright of this drawing and all the works described hereon is owned by Thorne Architecture Limited. Do not scale this drawing. Work to figured dimensions only. If in doubt, ask!!!