




Cross Section A-A : Scale 1 : 50

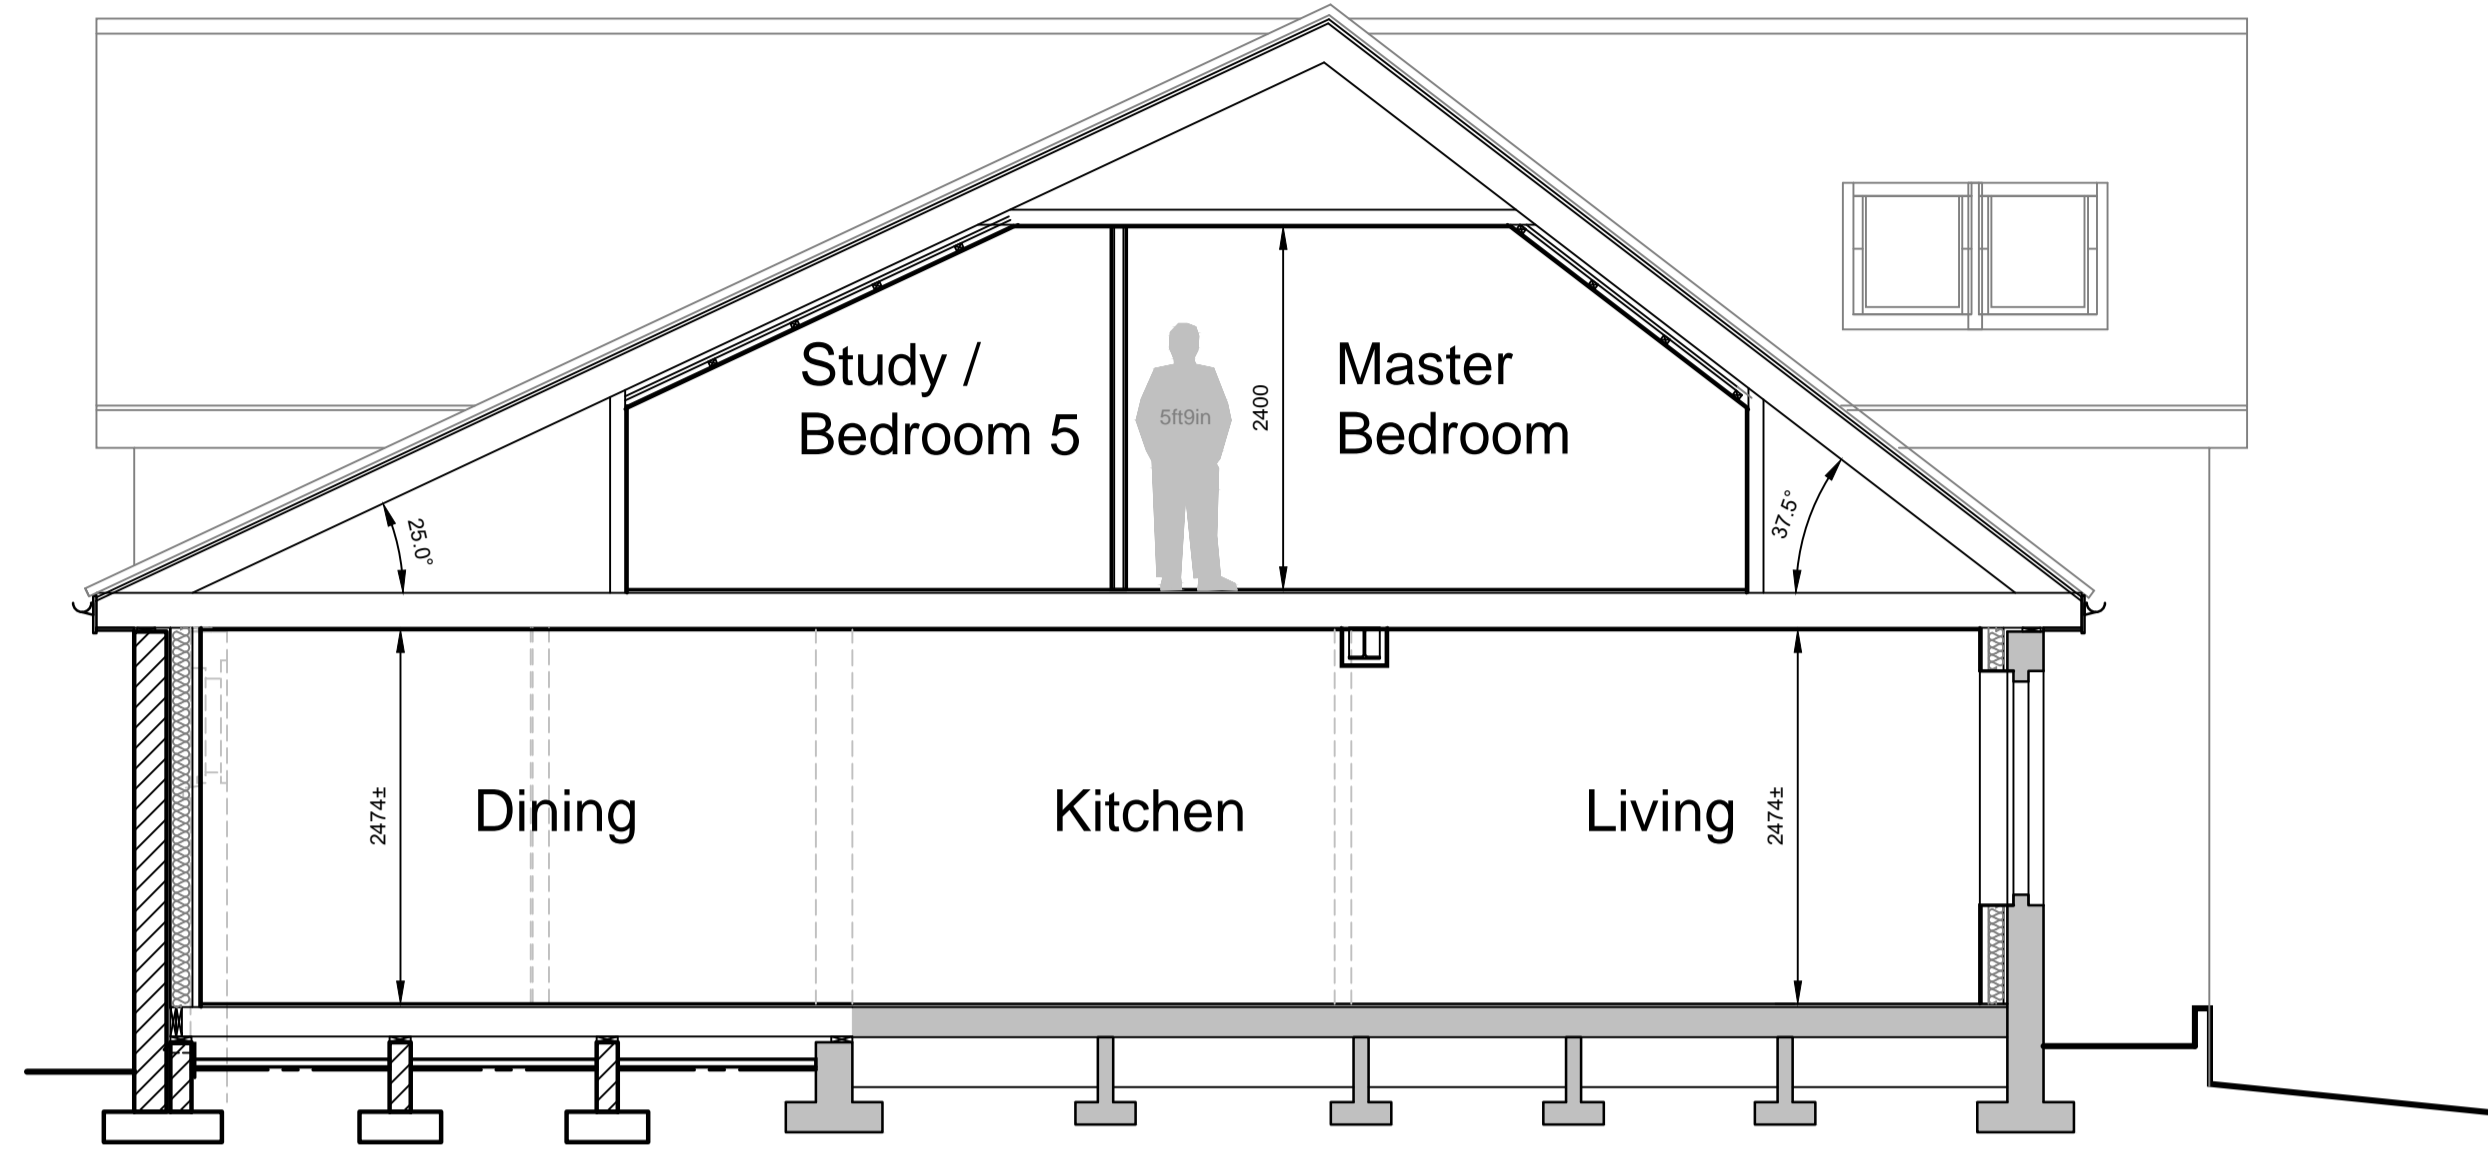

Cross Section B-B : Scale 1 : 50

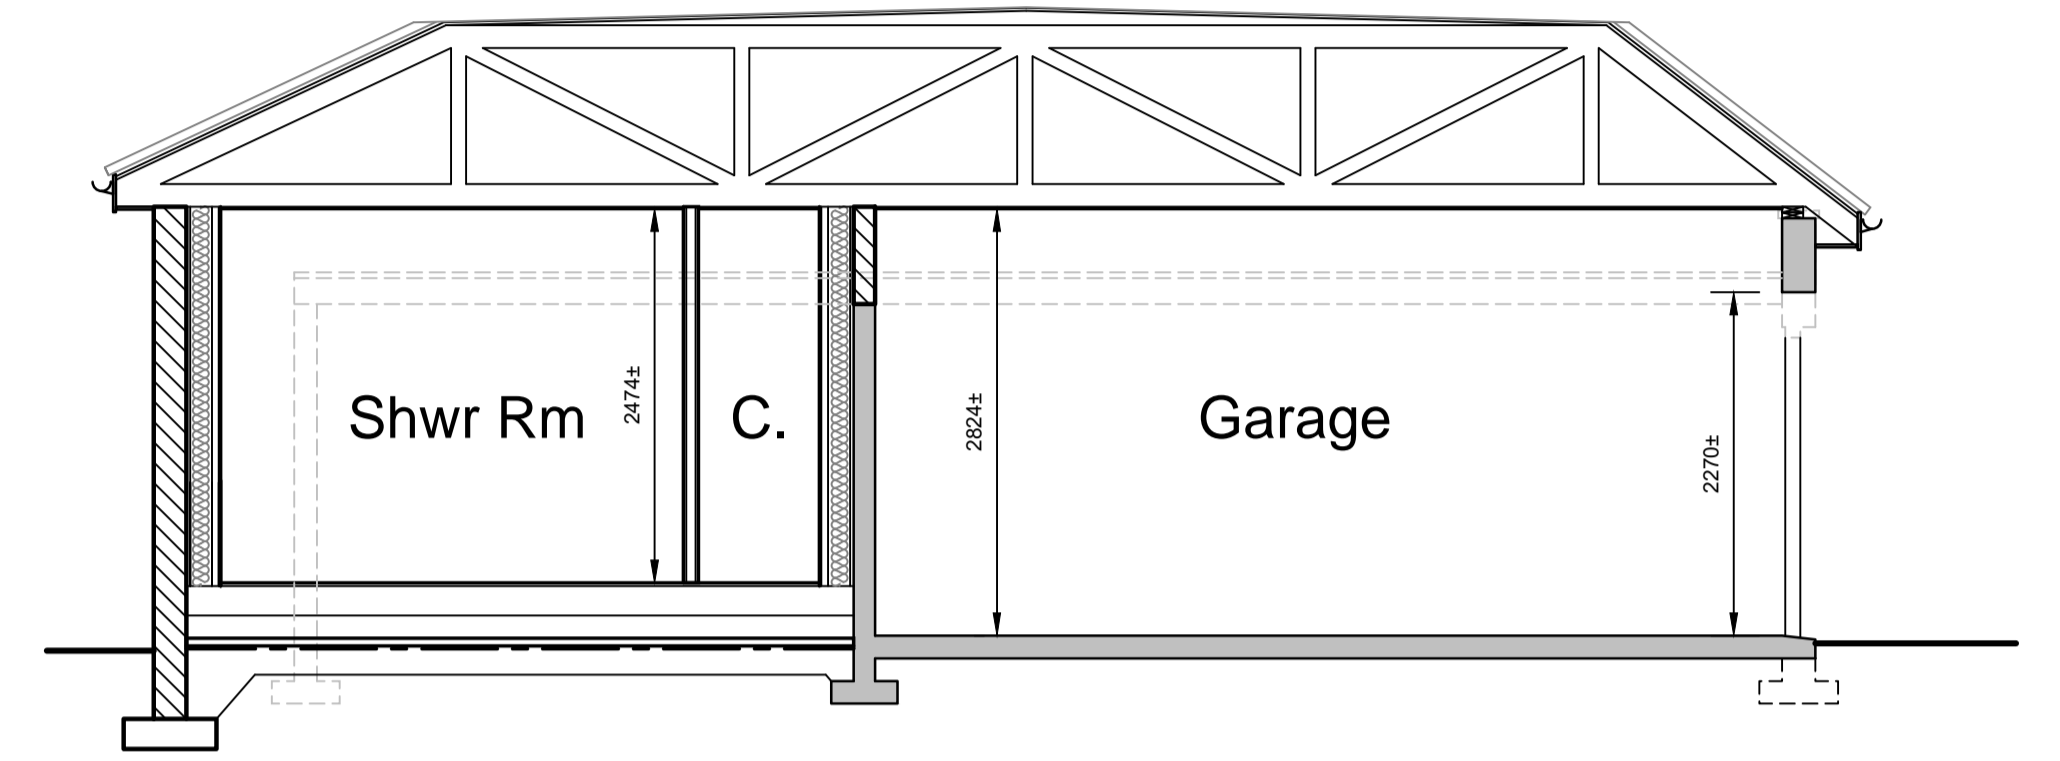

Cross Section C-C : Scale 1 : 50

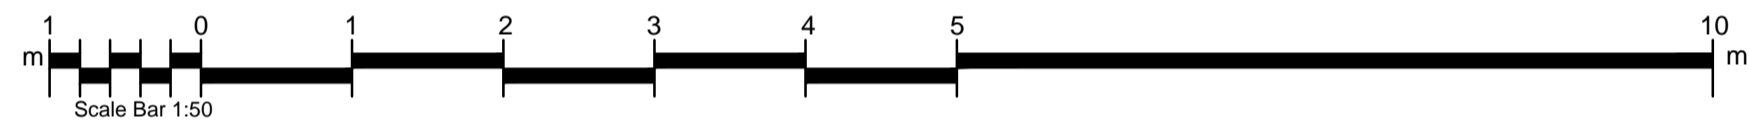

21 Iona Avenue : Peterhead : Proposed Extension to Dwelling House

Title			
Cross Sections ©			
Date	Job No	Sheet	Drawn By
14/12/23	23083-P3	A1	Colin Murison
Amendment	No	Date	Description
1 The Square, Mintlaw, Peterhead, Aberdeenshire AB42 5EH Tel : 01771 622296 E-mail : info@baxterdesigncompany.co.uk			