





Front Elevation 1:100





Side Elevation 1:100




Rear Elevation 1:100

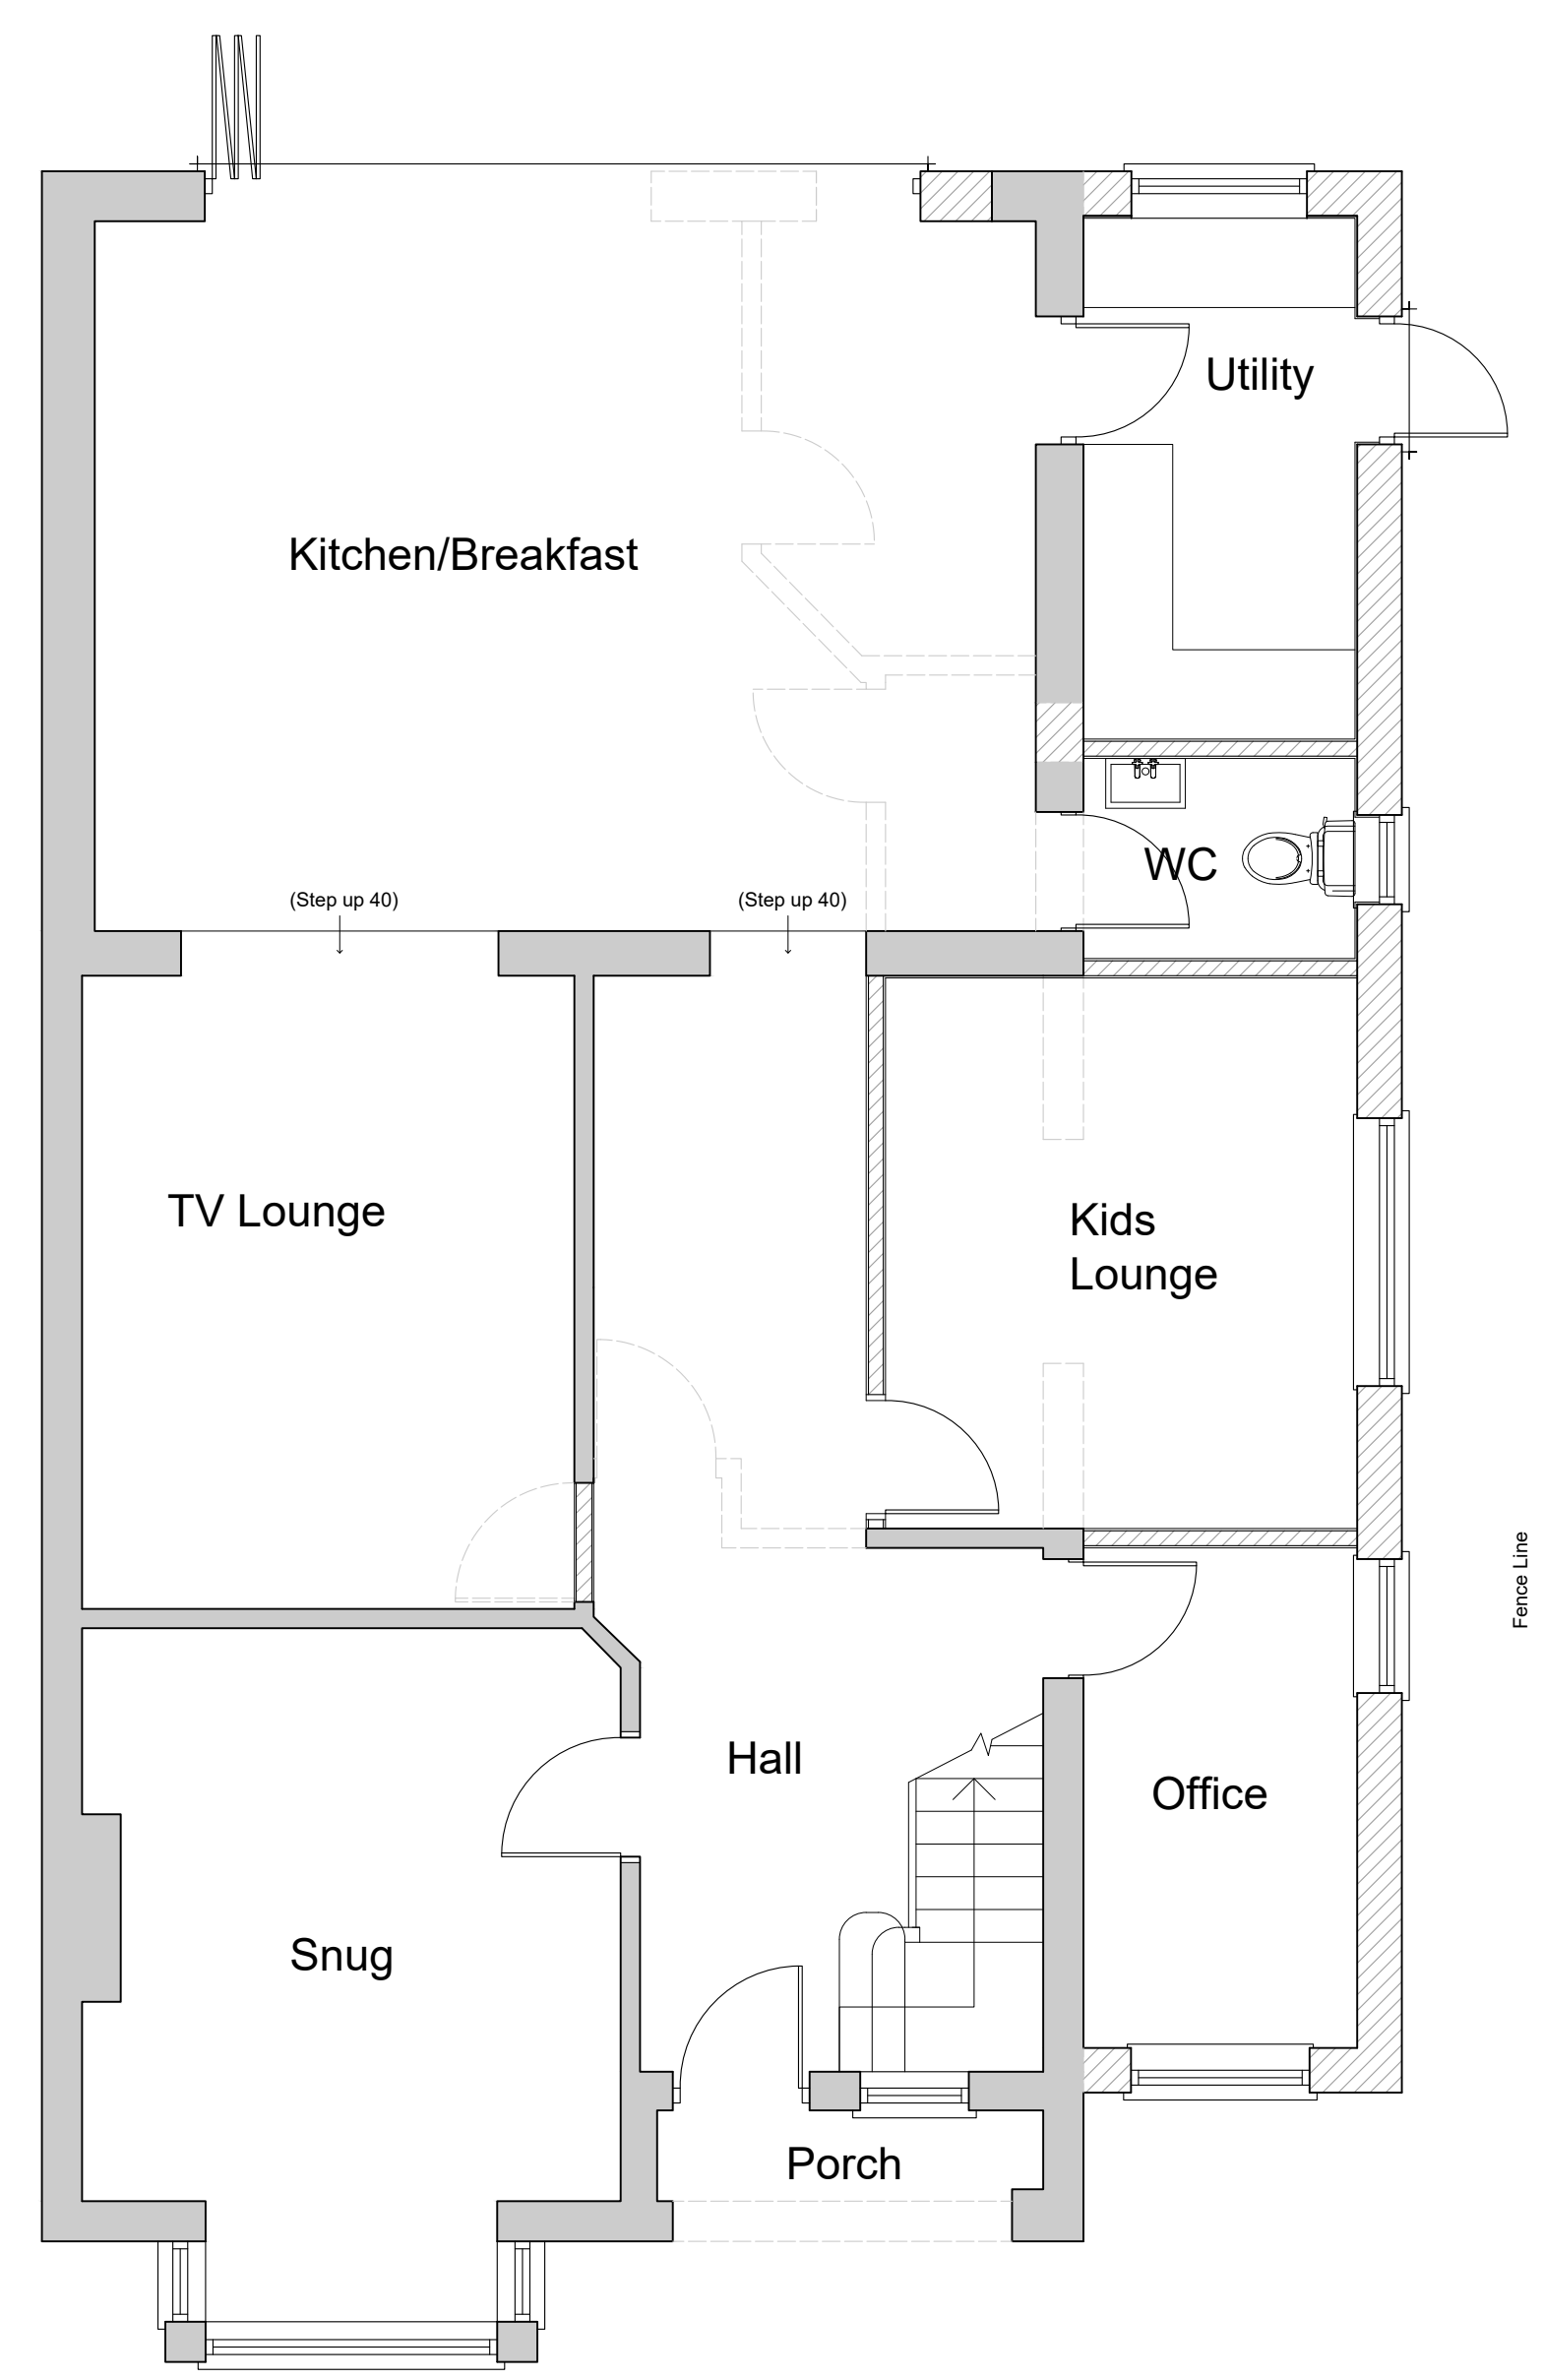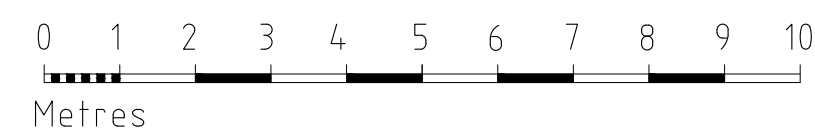

Ground Floor Plan 1:50

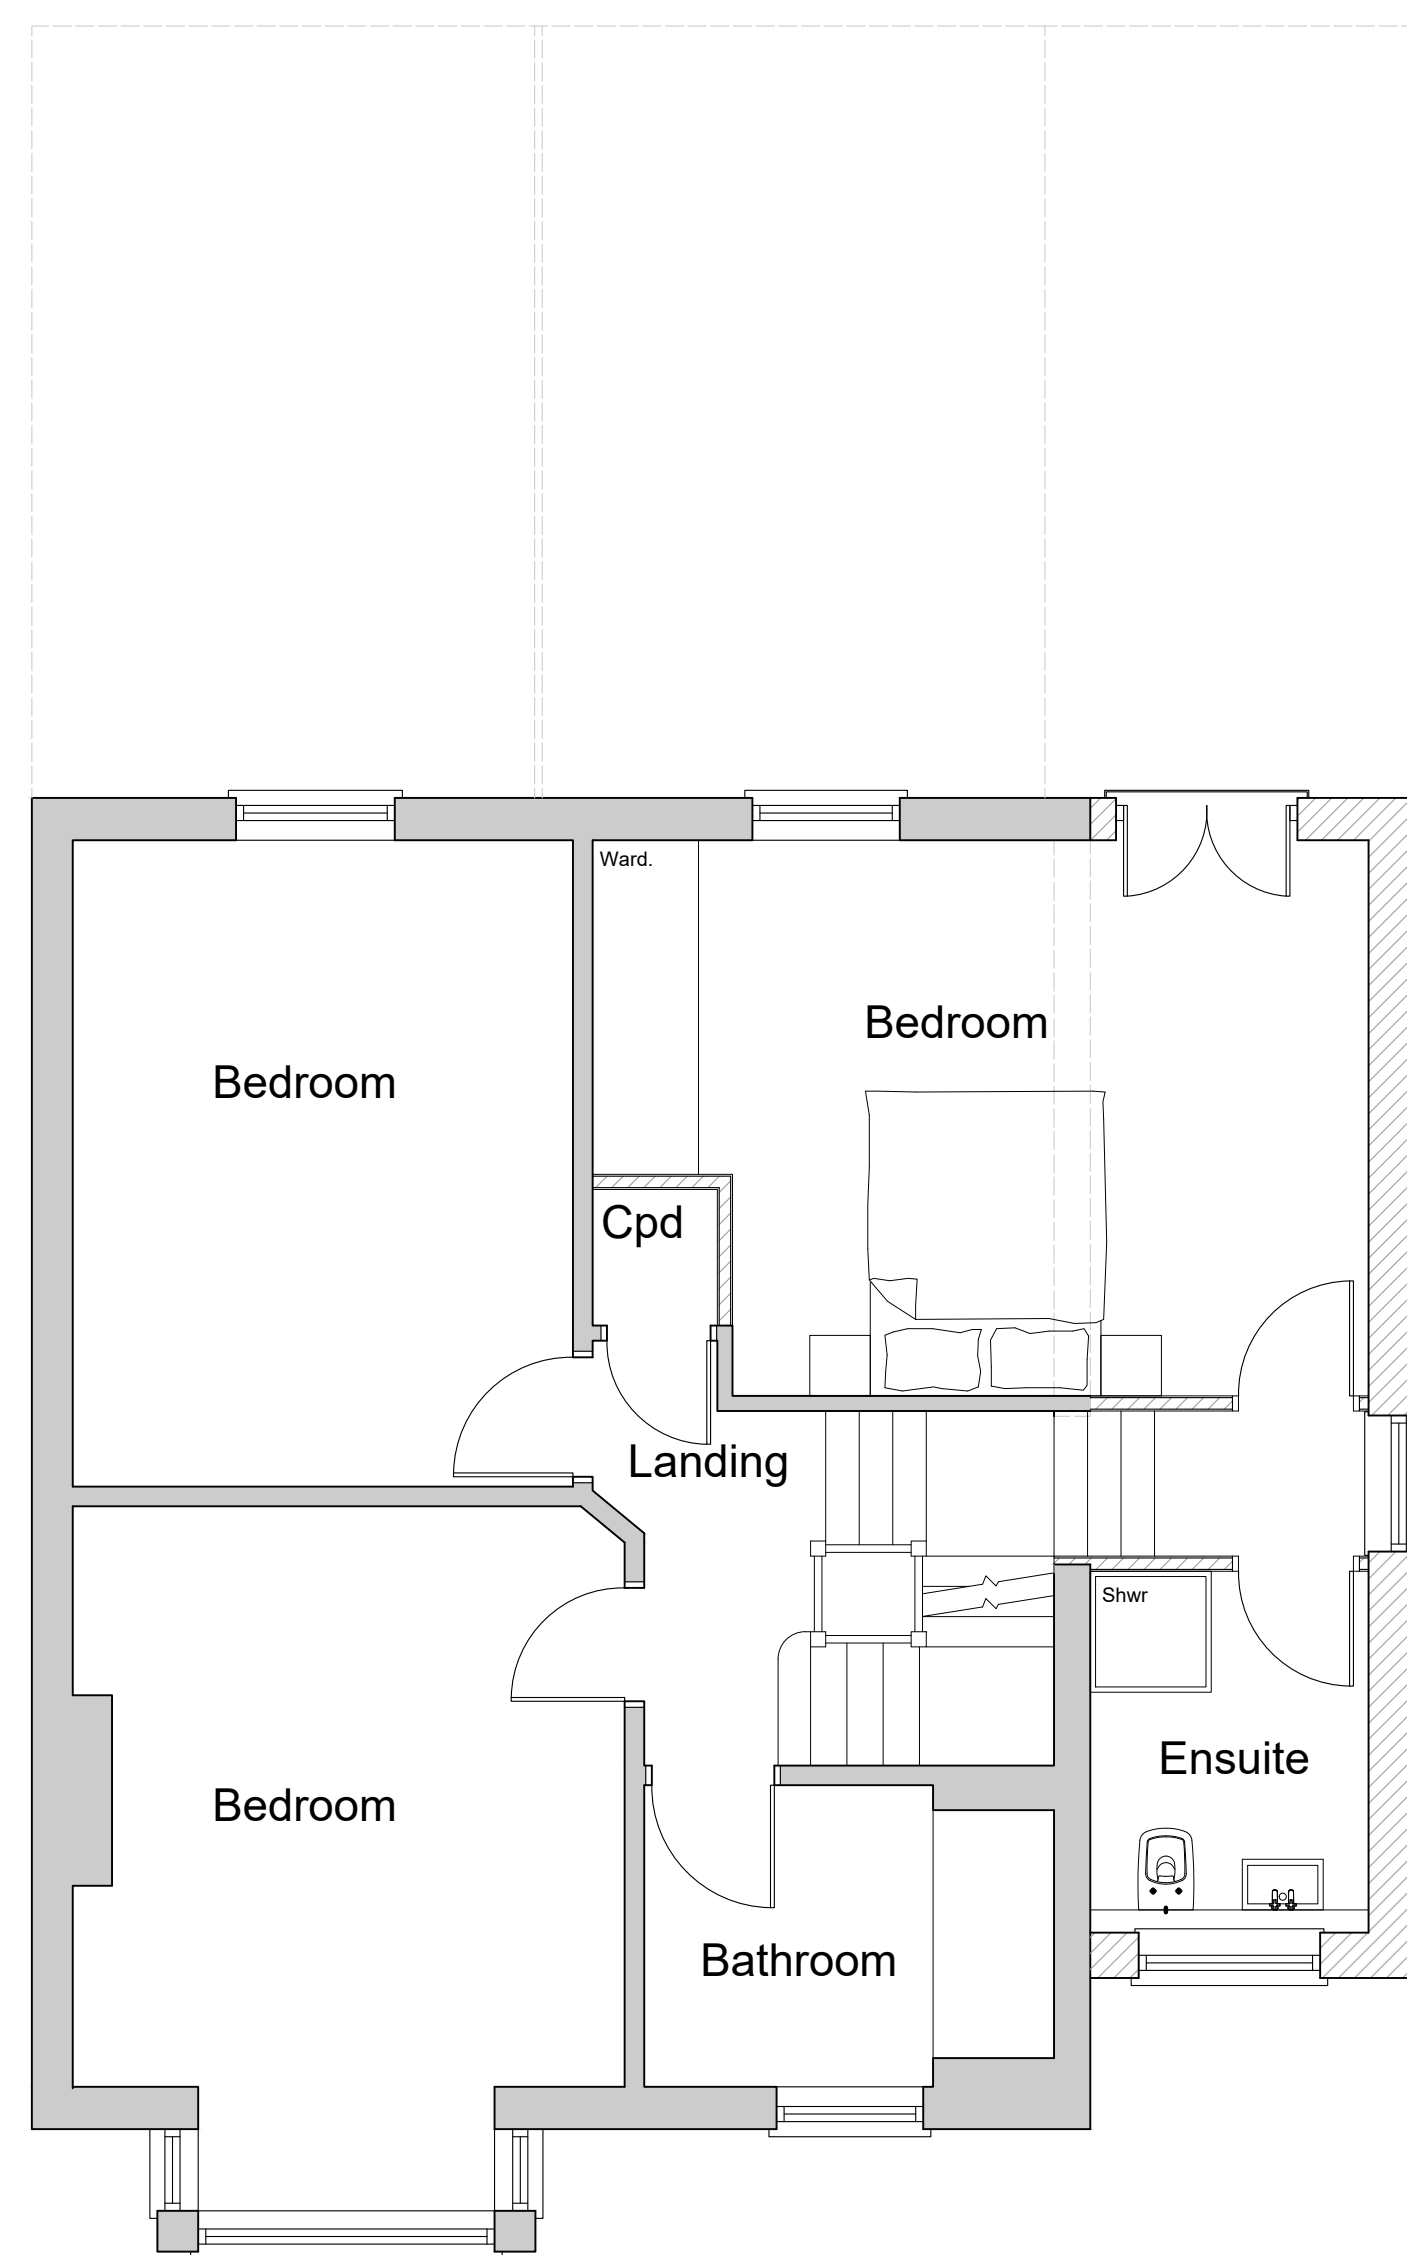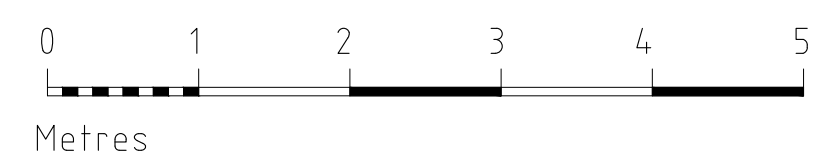

First Floor Plan 1:50

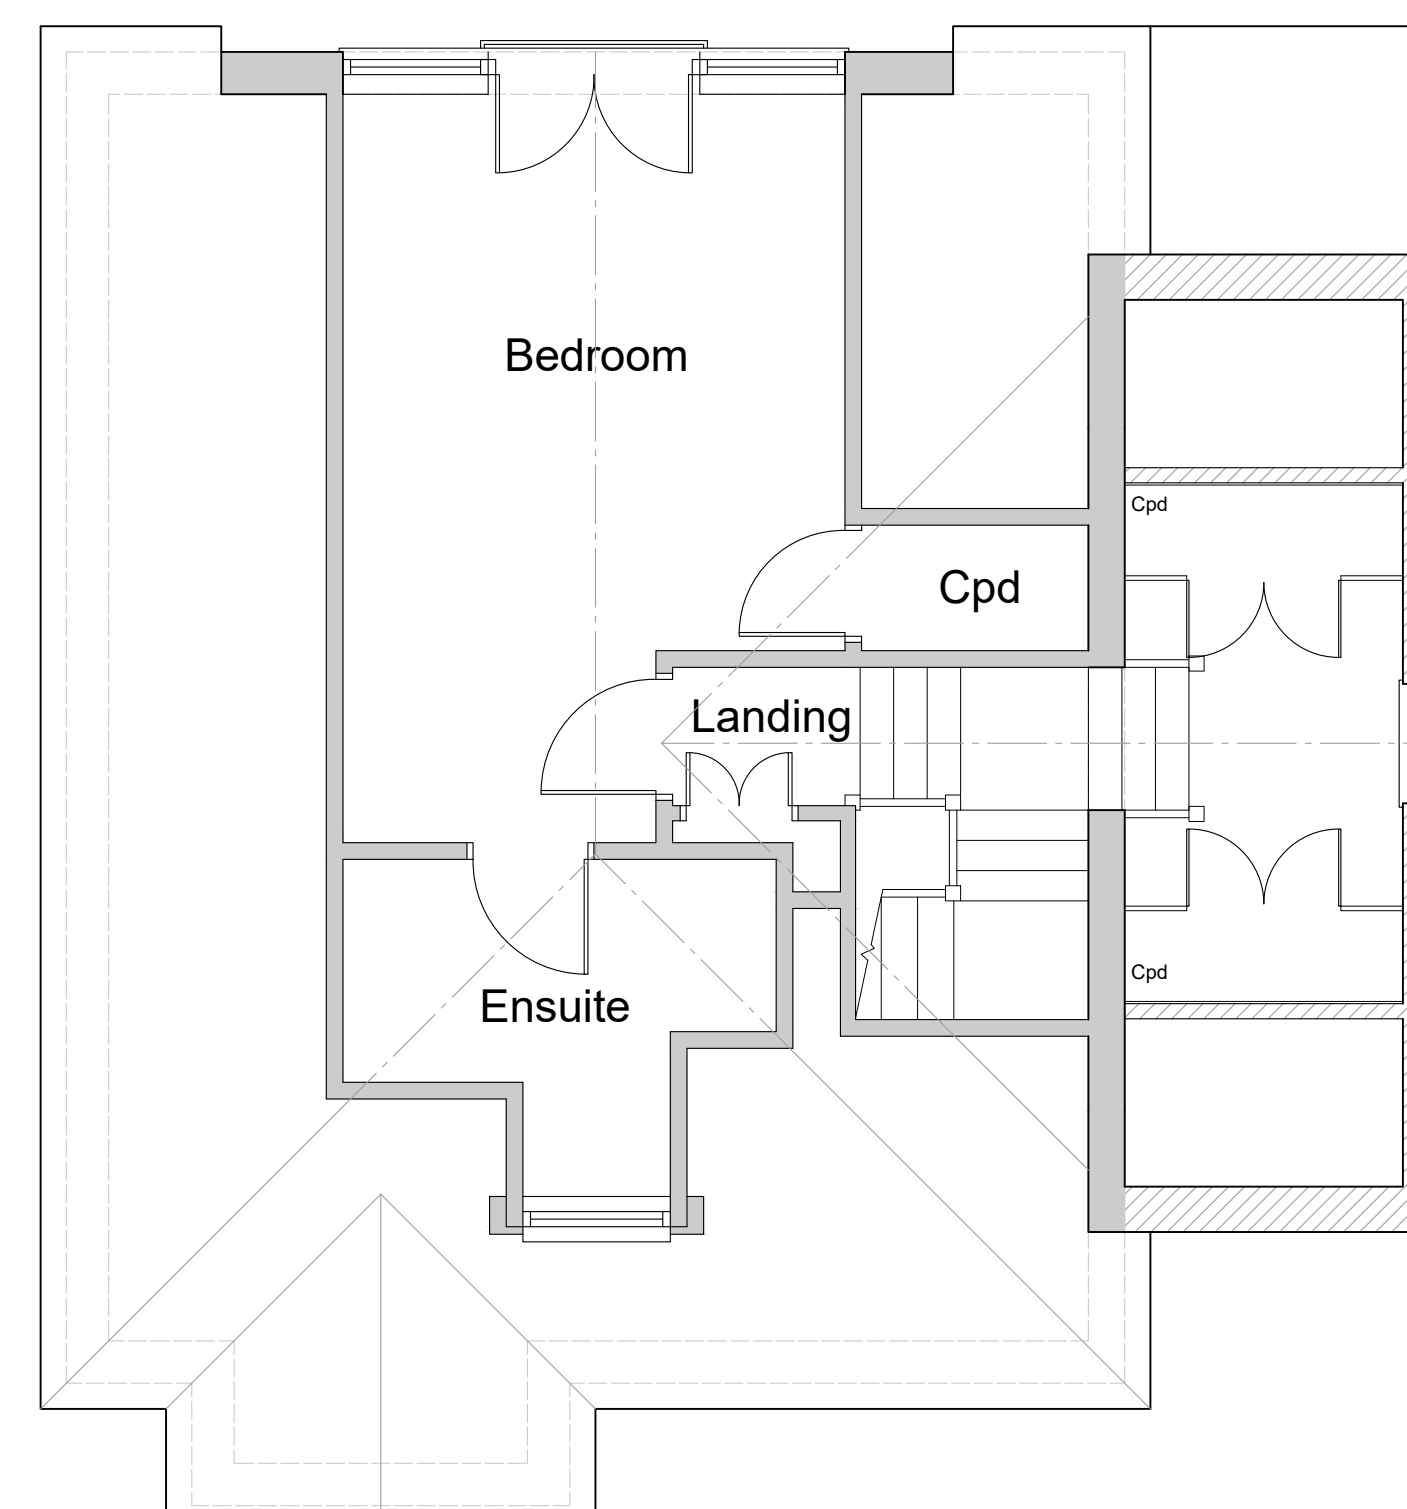

Second Floor Plan 1:50

SUPERSEDED

Rev B	Second floor plan added	21/11/23
Rev A	Client amendments	14/11/23
Rev	Notes	Date

Mr & Mrs Haselden
client

Proposed Alterations To
No.88 Fernbank Road,
Ascot, Berkshire, SL5 8HF
contract

**Scheme Proposals
Plans & Elevations**
title

November 2023 date	As Shown @A1 scale
HFA2 contract ref	01B drawing

SKDdesign
Architectural & Building Consultancy
Unit 2 Howe Lane Farm - Maidenhead - SL6 3JP
01628 436827 - stuart@skddesign.co.uk - www.skddesign.co.uk