





Front Elevation 1:100





Side Elevation 1:100




Rear Elevation 1:100

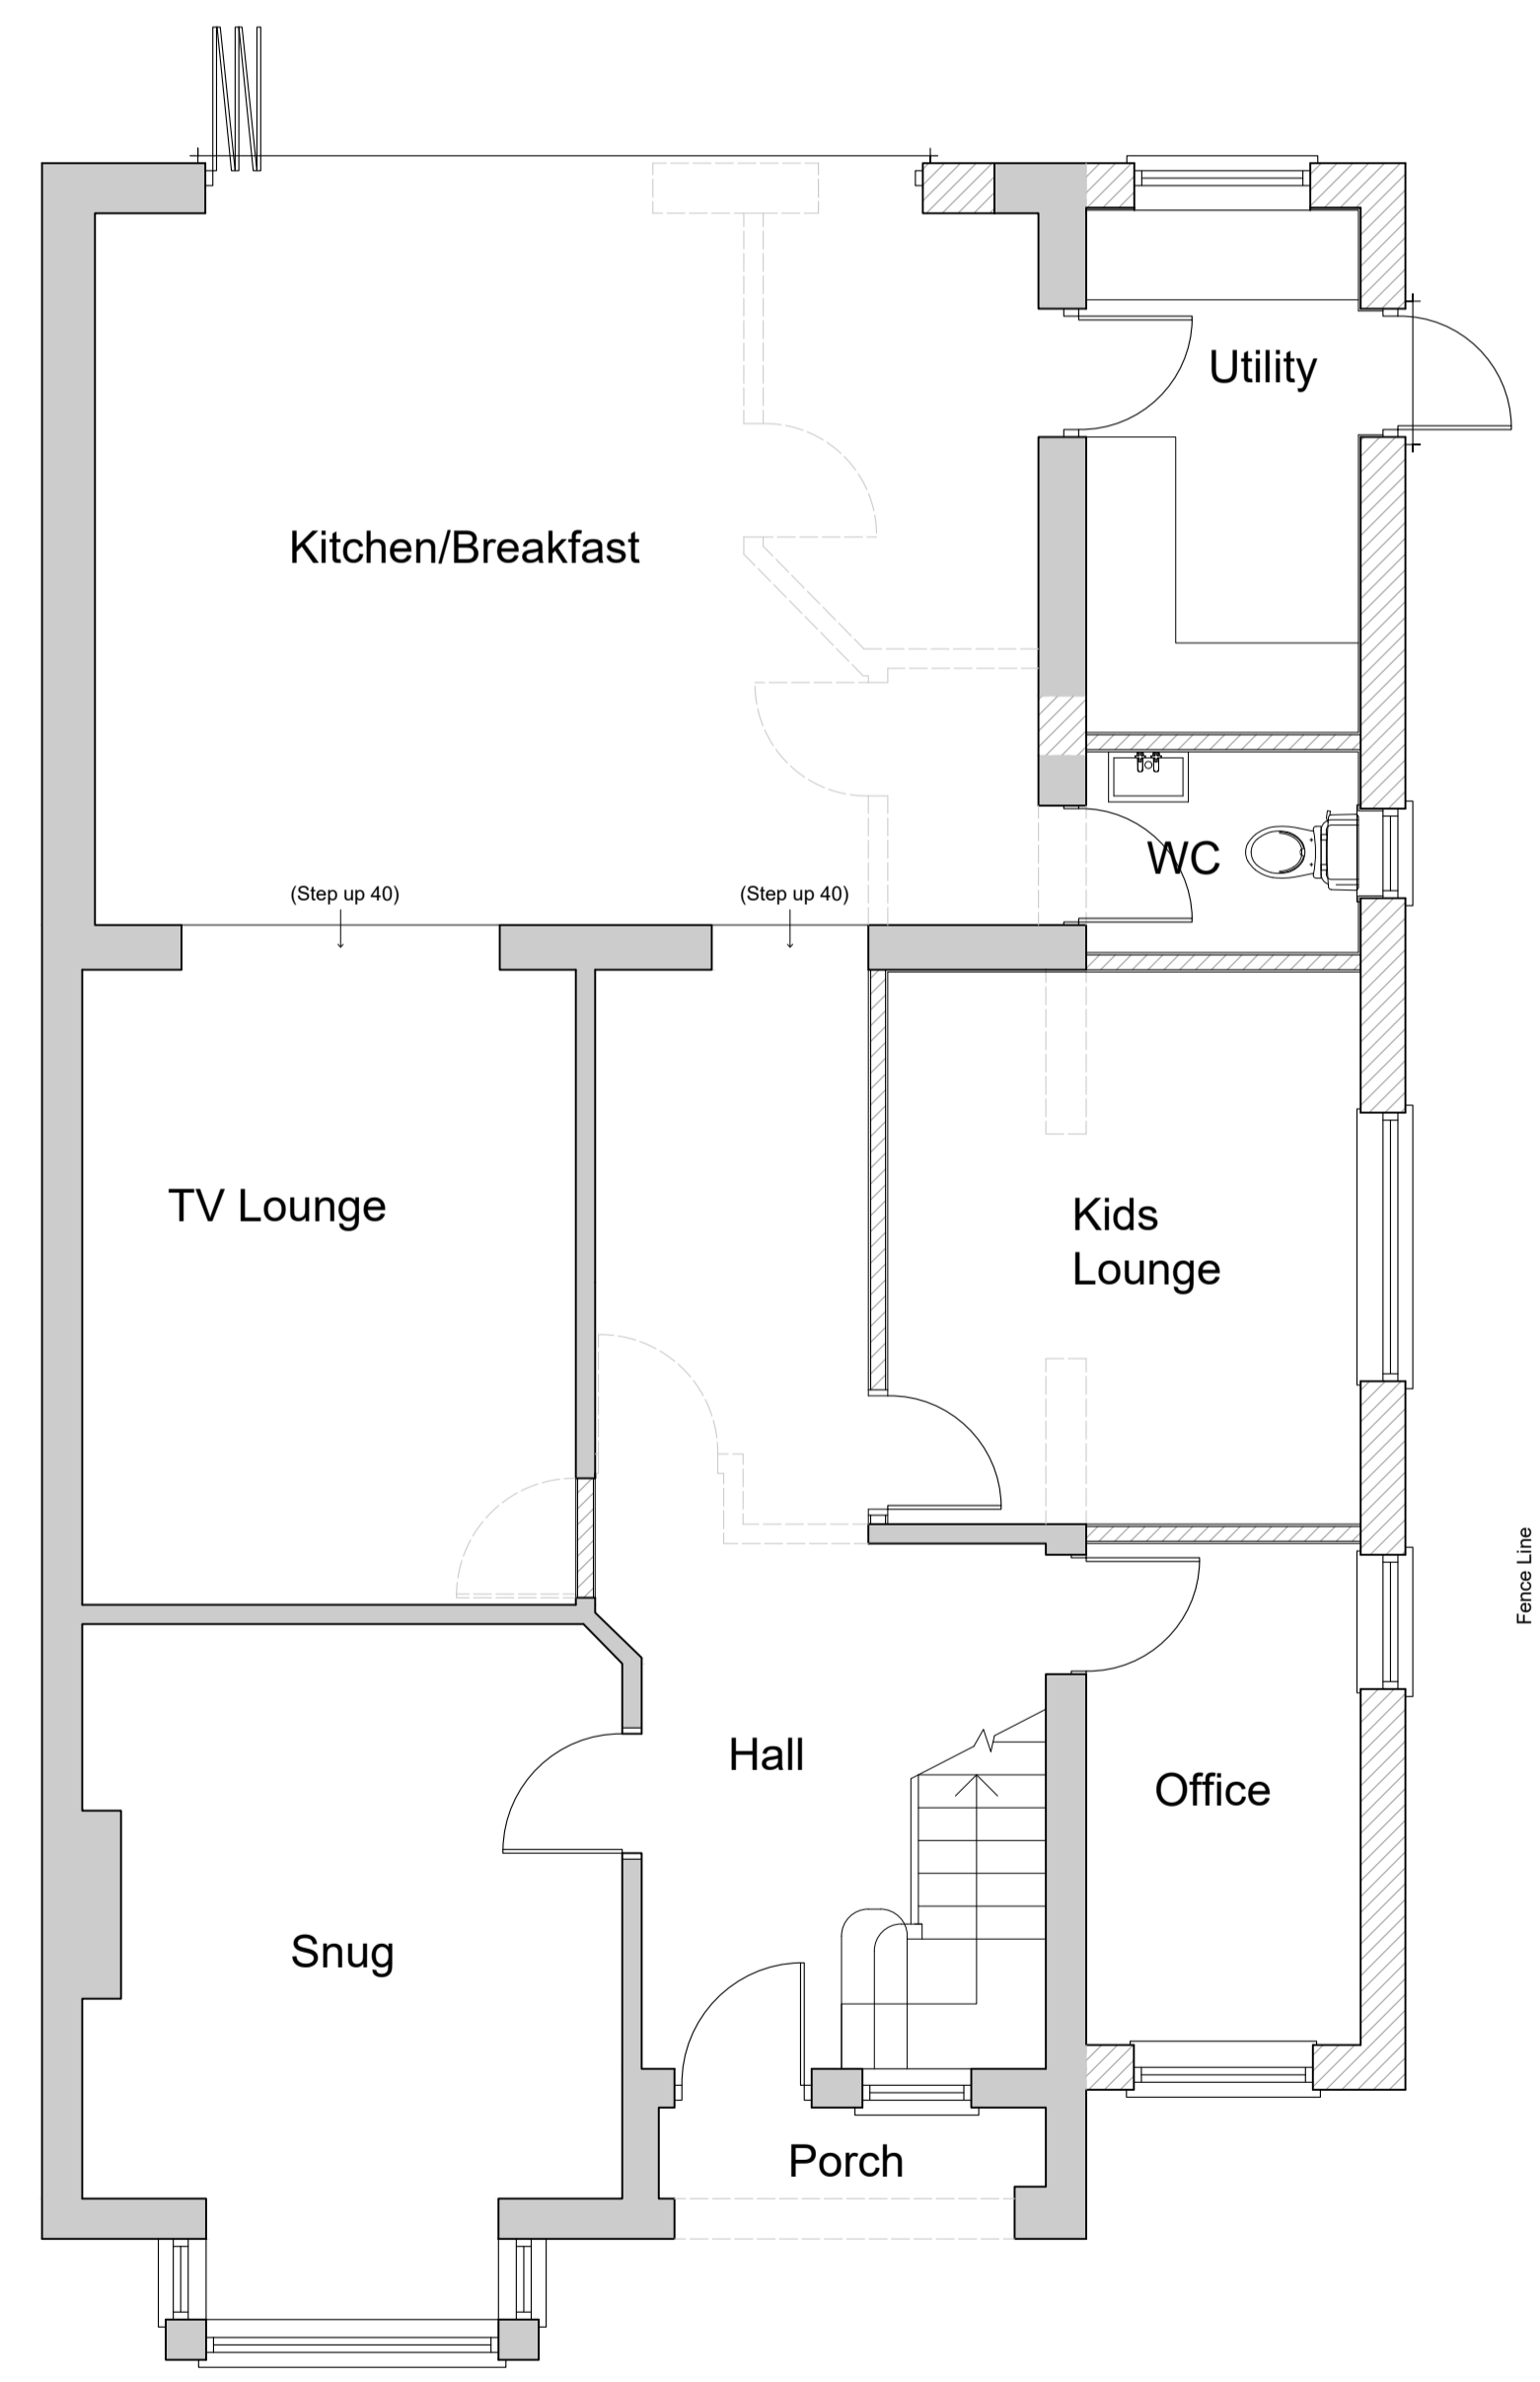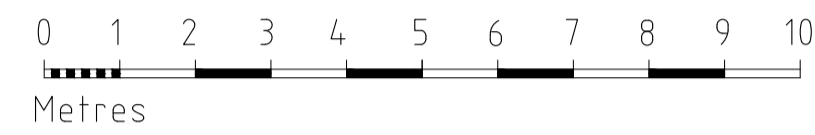

Ground Floor Plan 1:50

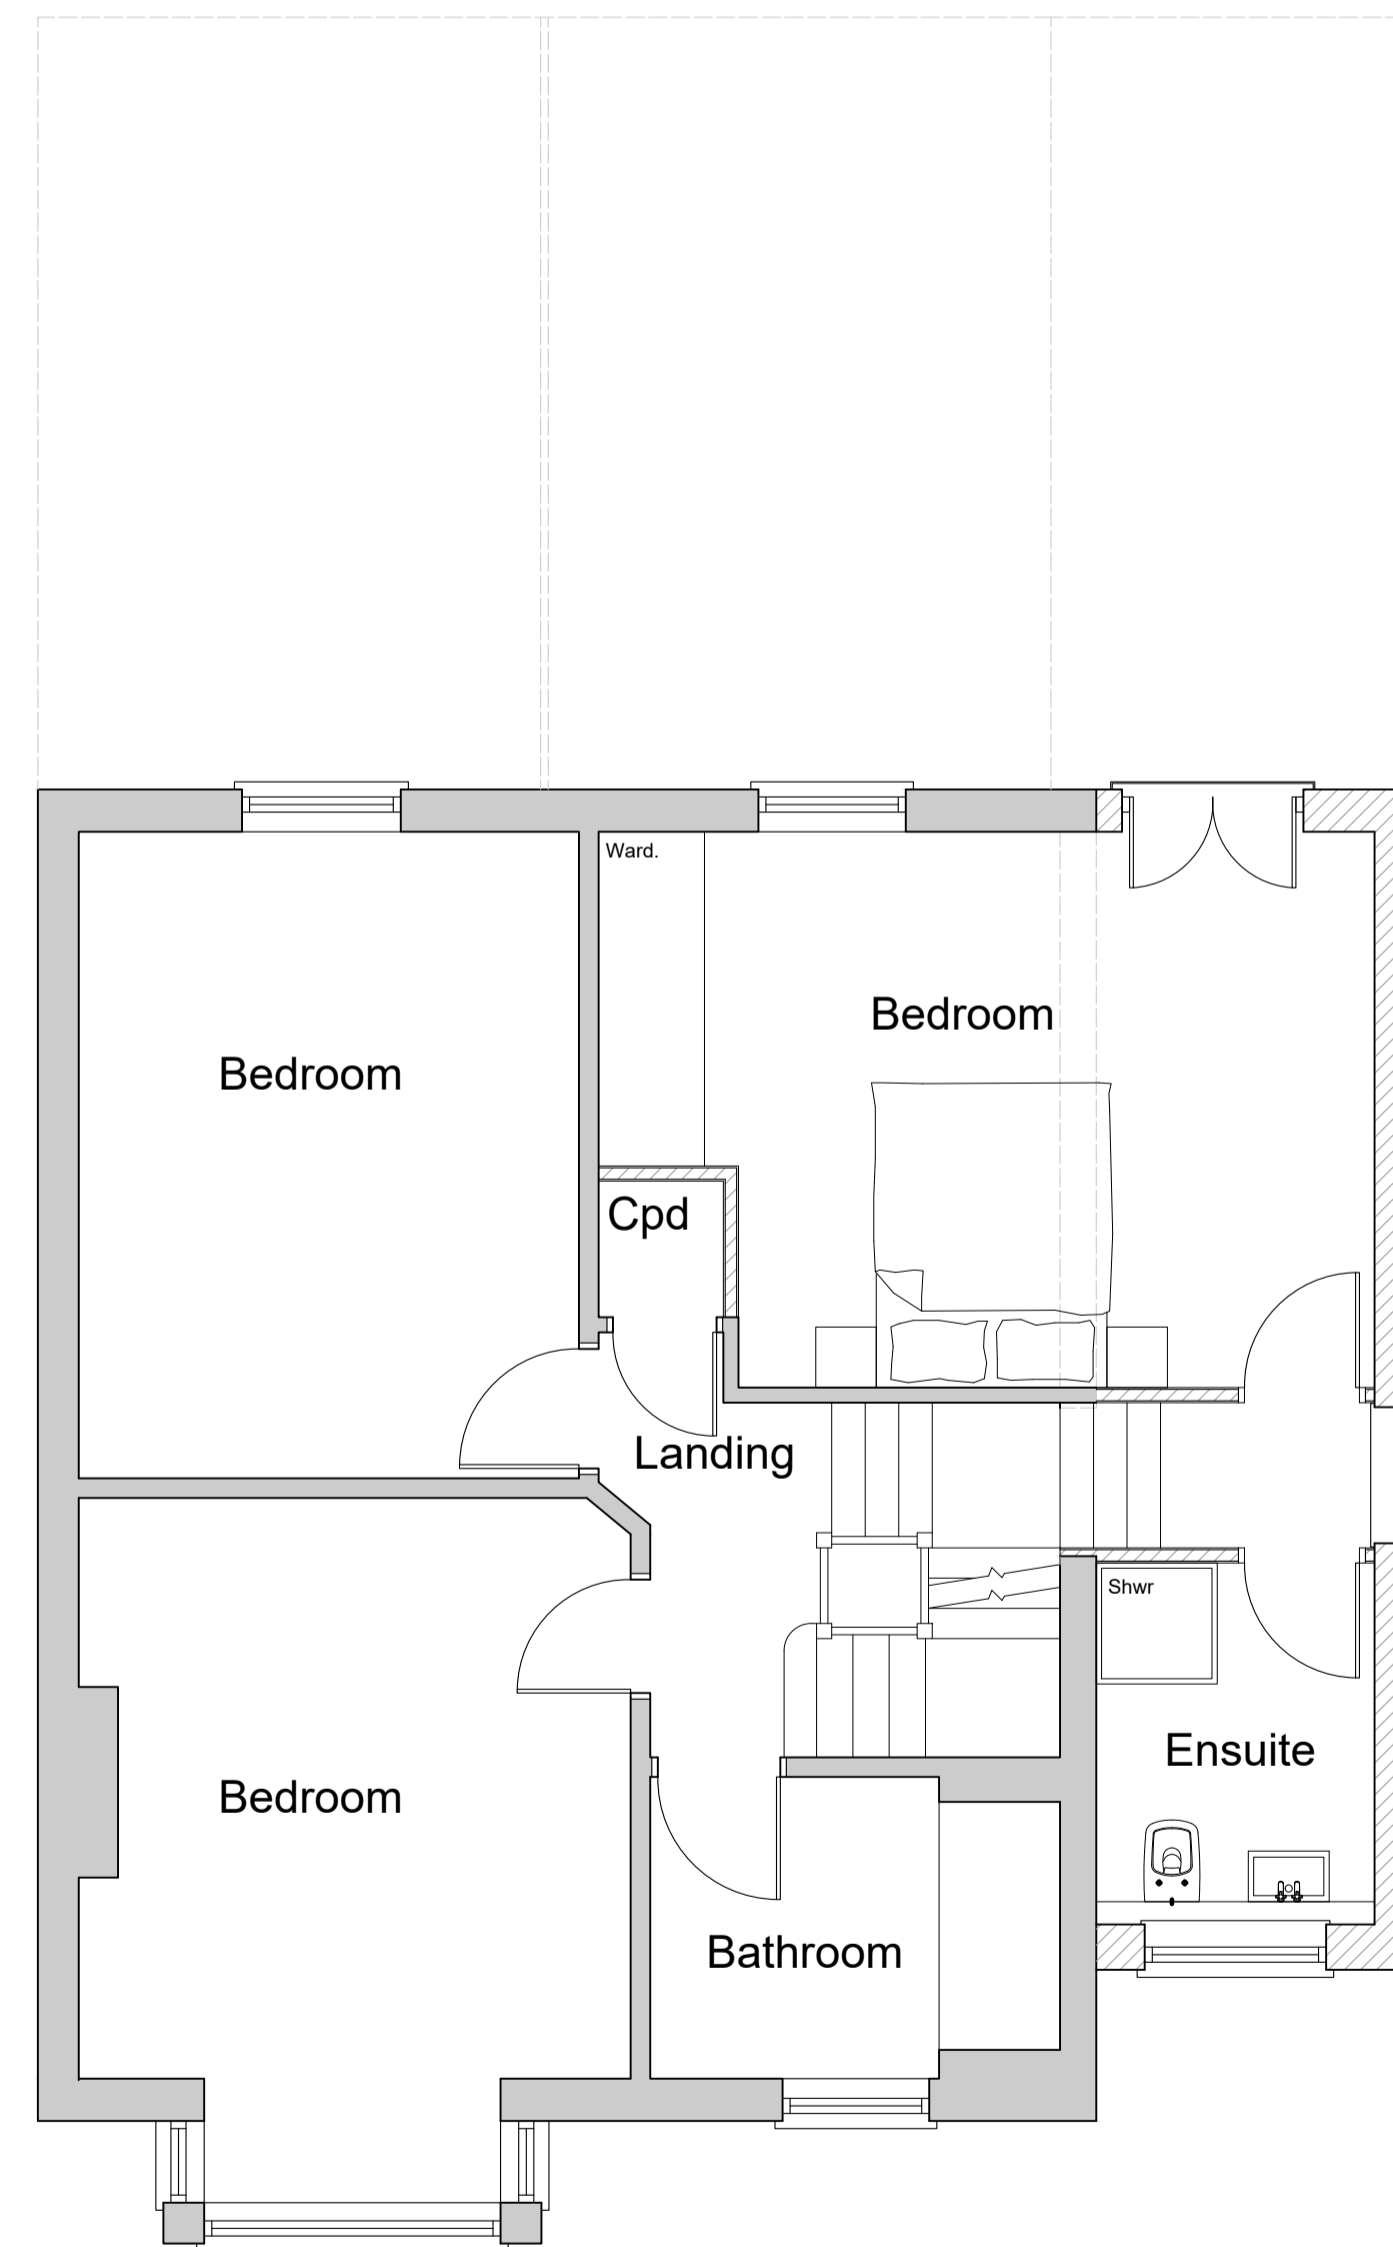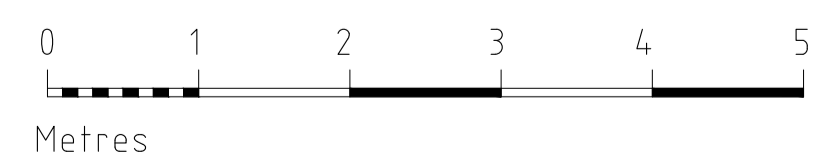

First Floor Plan 1:50

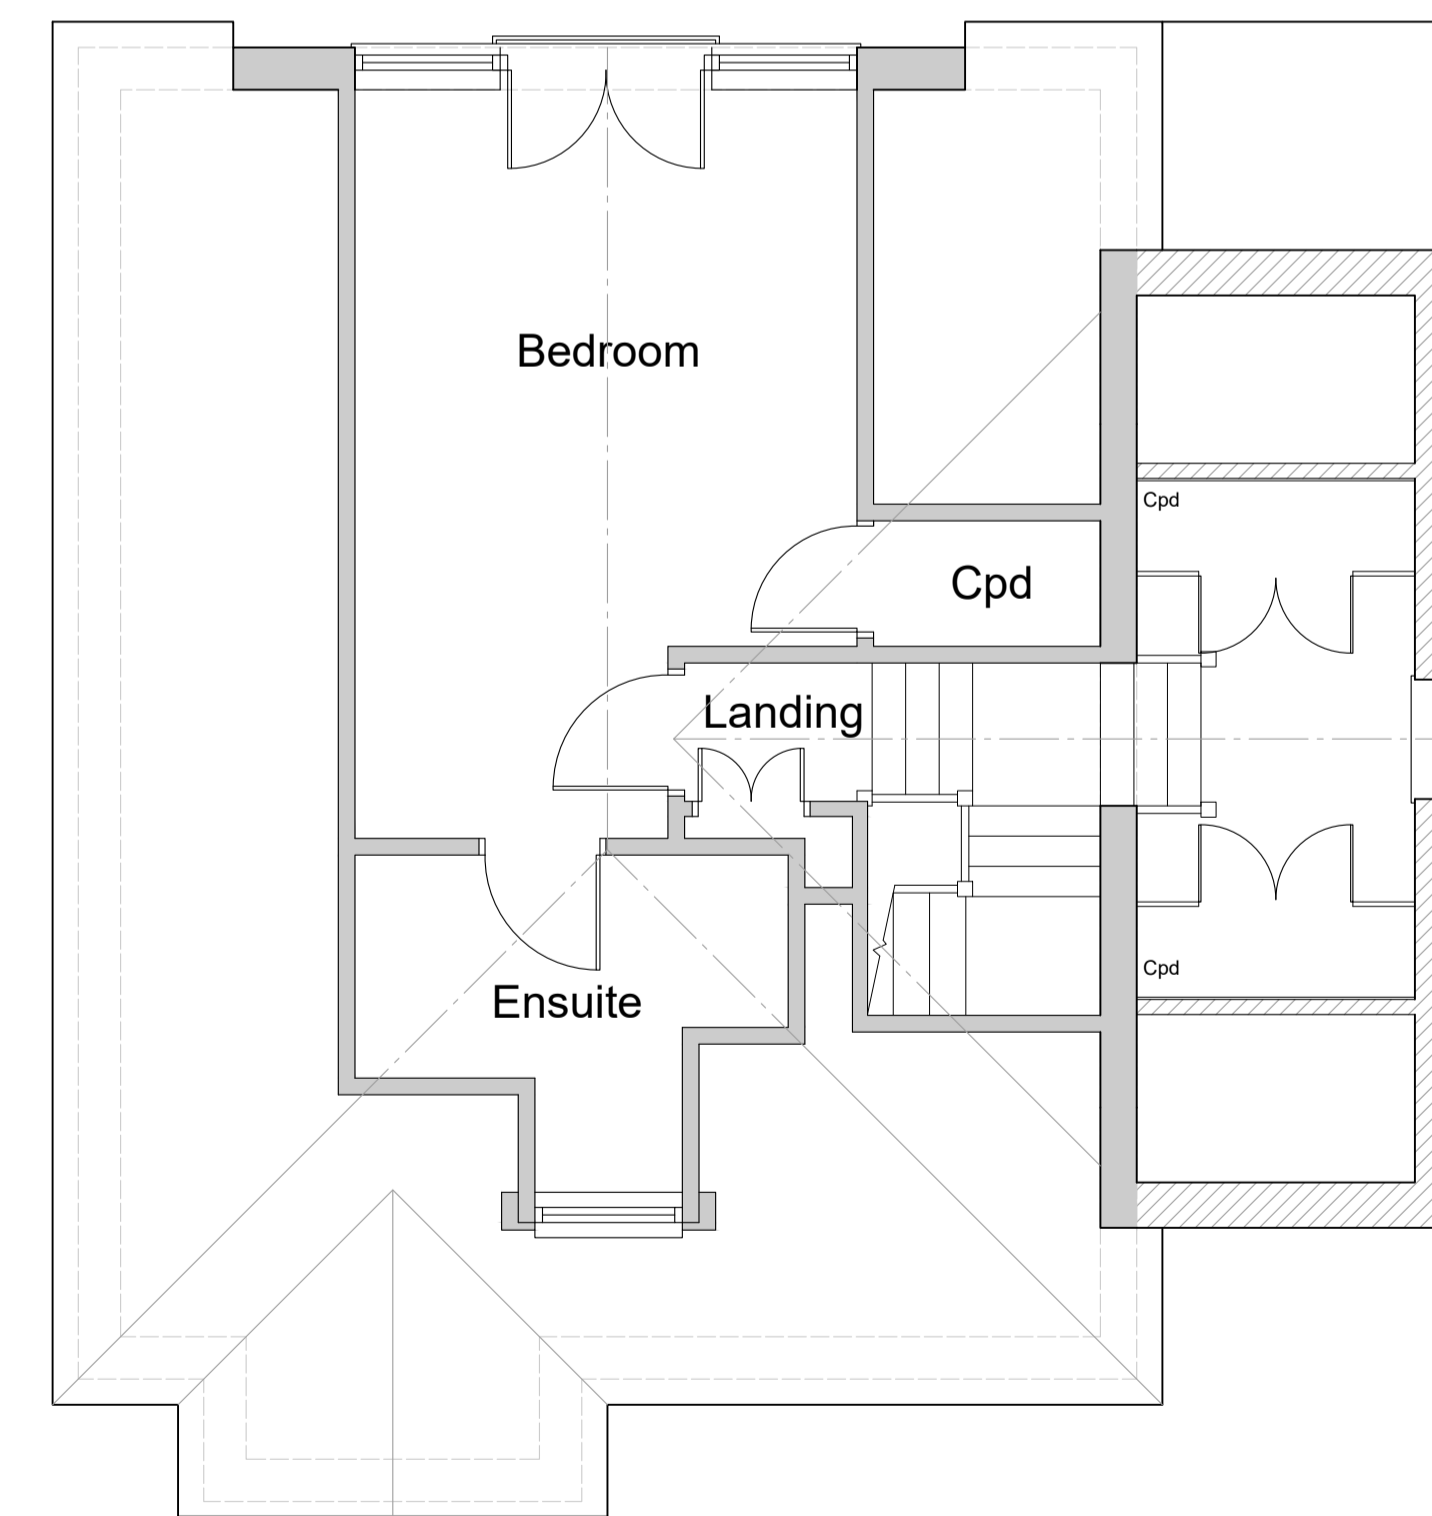

Second Floor Plan 1:50

Rev C	Side elevation revised	10/01/24
Rev B	Second floor plan added	21/11/23
Rev A	Client amendments	14/11/23

Rev	Notes	Date
-----	-------	------

Mr & Mrs Haselden  
client

Proposed Alterations To  
No.88 Fernbank Road,  
Ascot, Berkshire, SL5 8HF  
contract

Scheme Proposals  
Plans & Elevations  
title

November 2023  
date

As Shown @A1  
scale

HFA2  
contract ref

01C  
drawing