



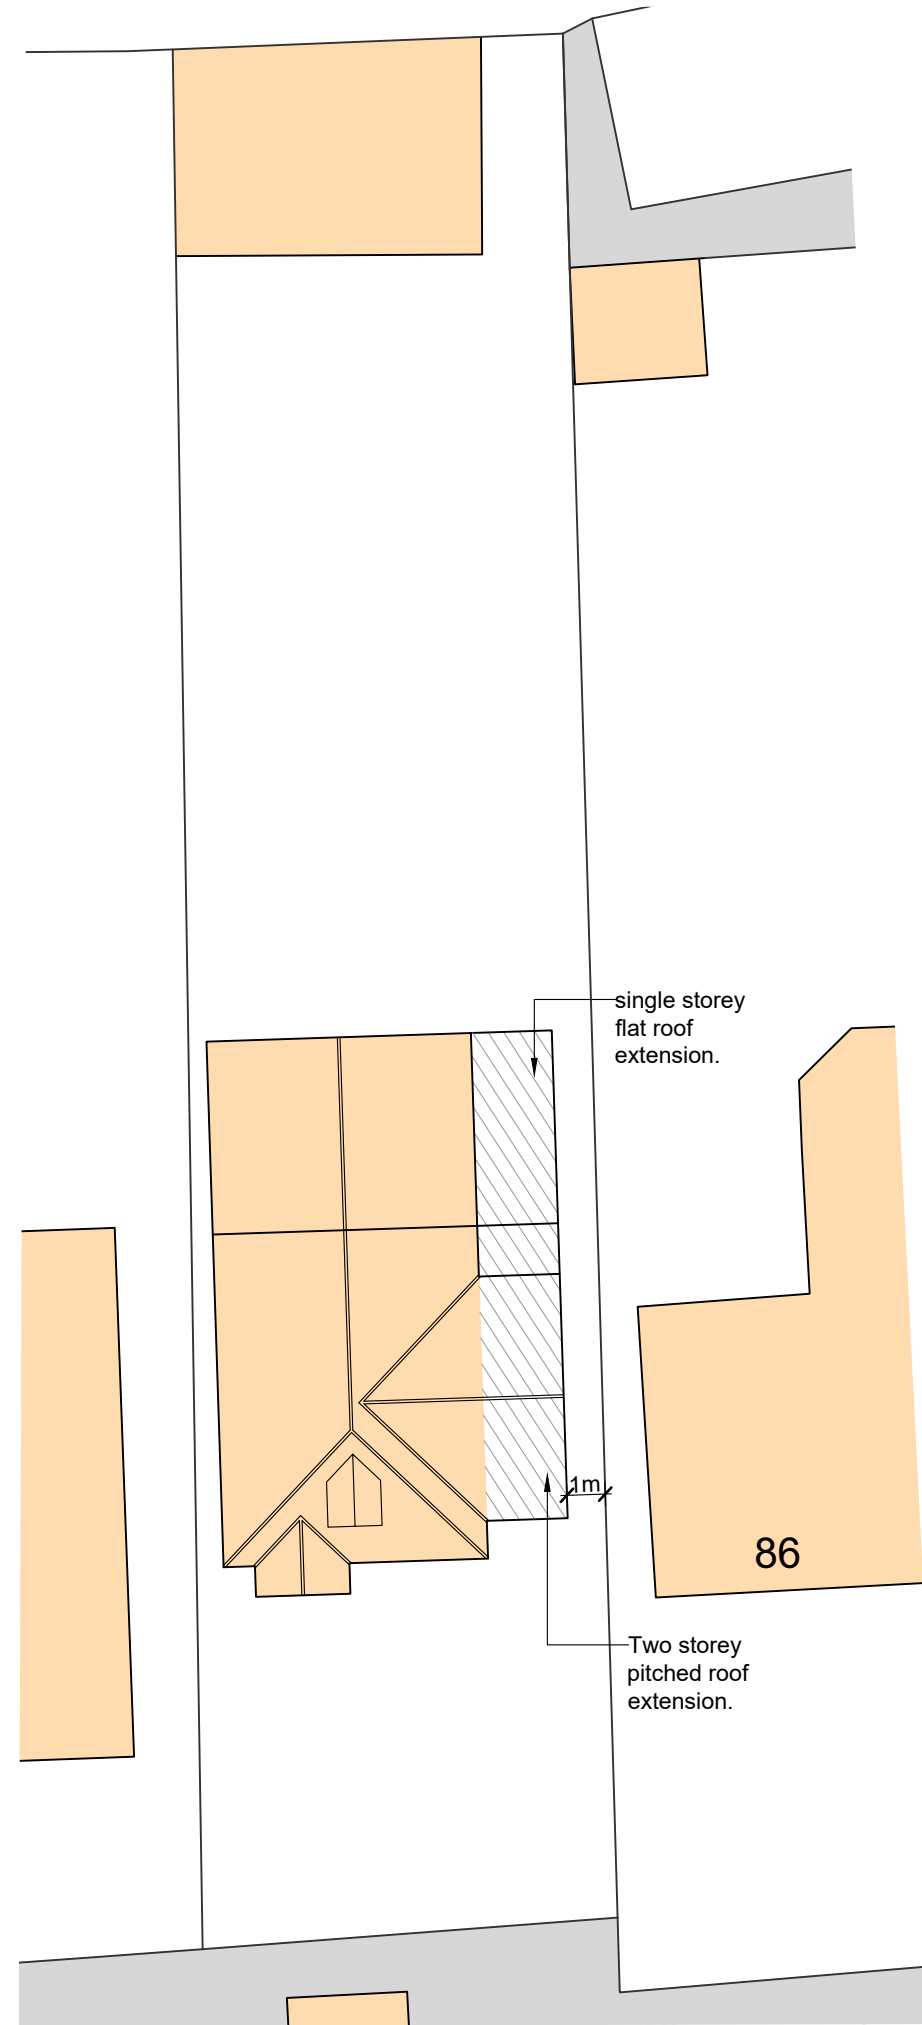

Scale @ 1:200

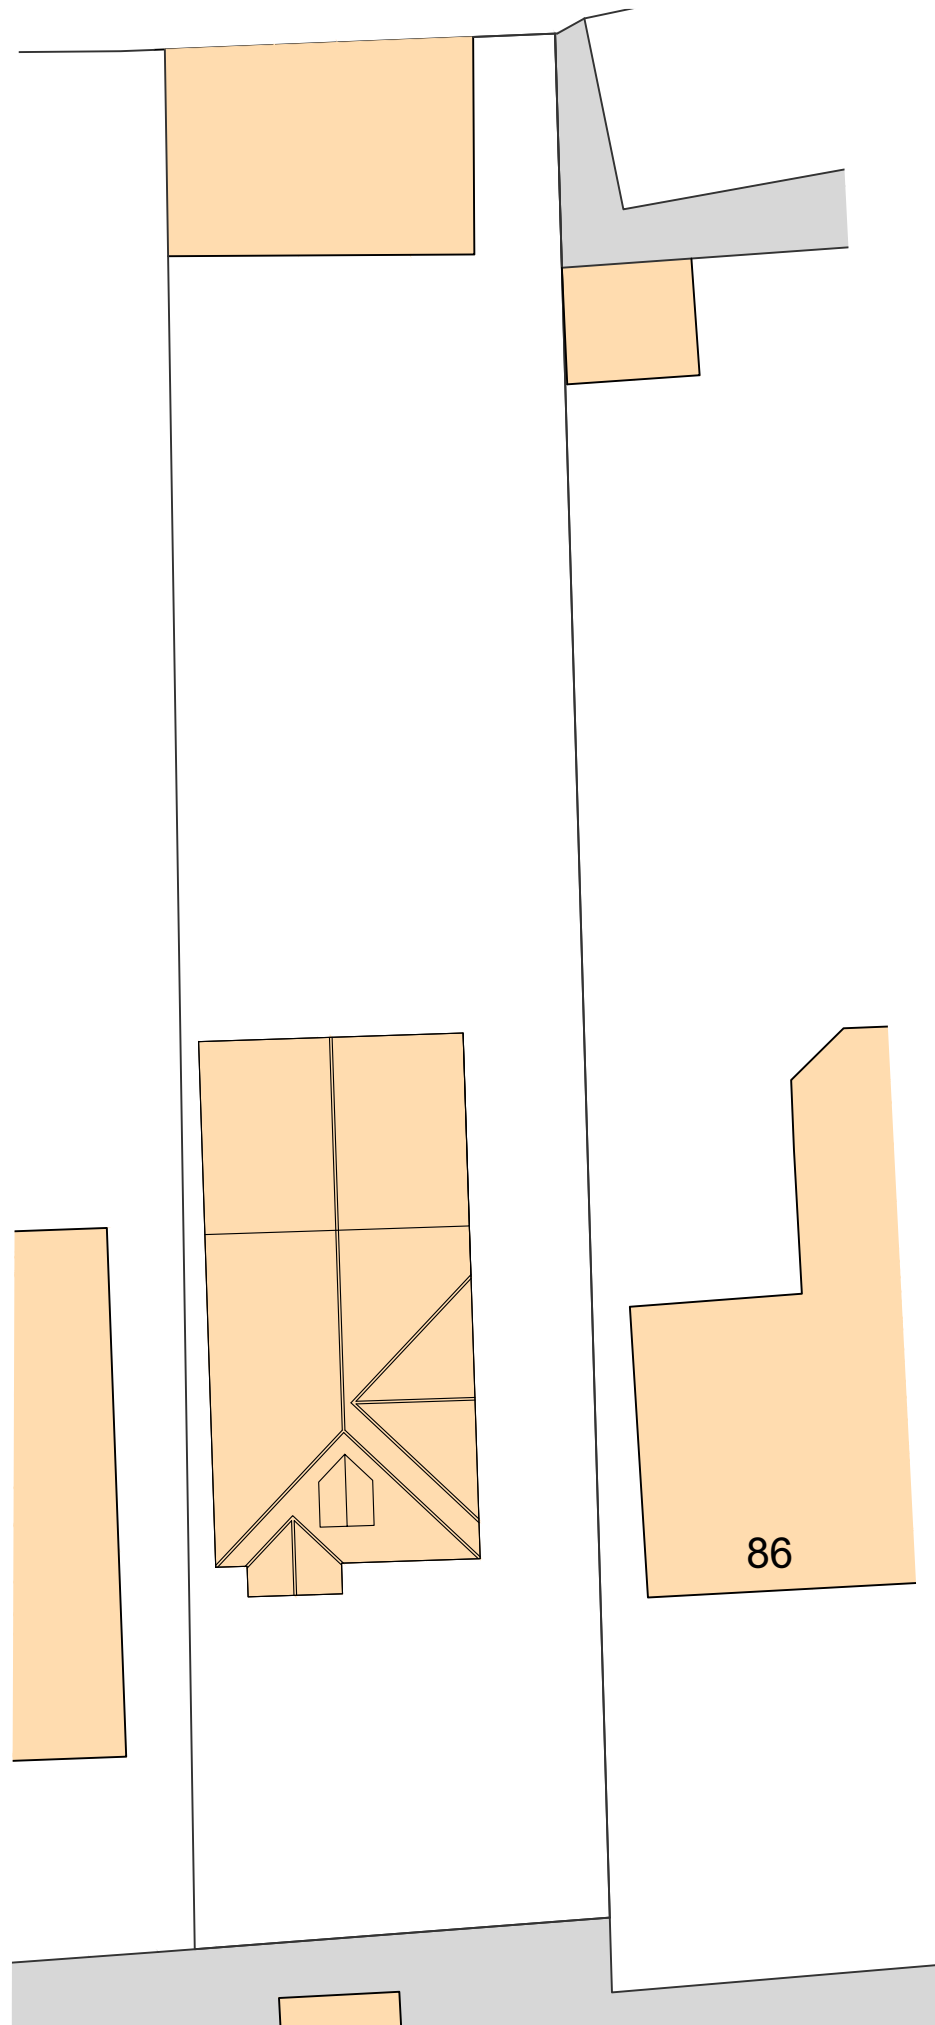

AS EXISTING  
Site Plan 1:200

AS PROPOSED  
Site Plan 1:200

Rev	Notes	Date
	Mr & Mrs Haselden client	
	Proposed Alterations to No.88 Fernbank Road, Ascot, Berkshire, SL5 8HF contract	
	Scheme Proposals Site Plans title	
	November 2023 date	As Shown@A3 scale
	HFA2 contract ref	04 drawing