





Front Elevation 1:100





Side Elevation 1:100



Rear Elevation 1:100

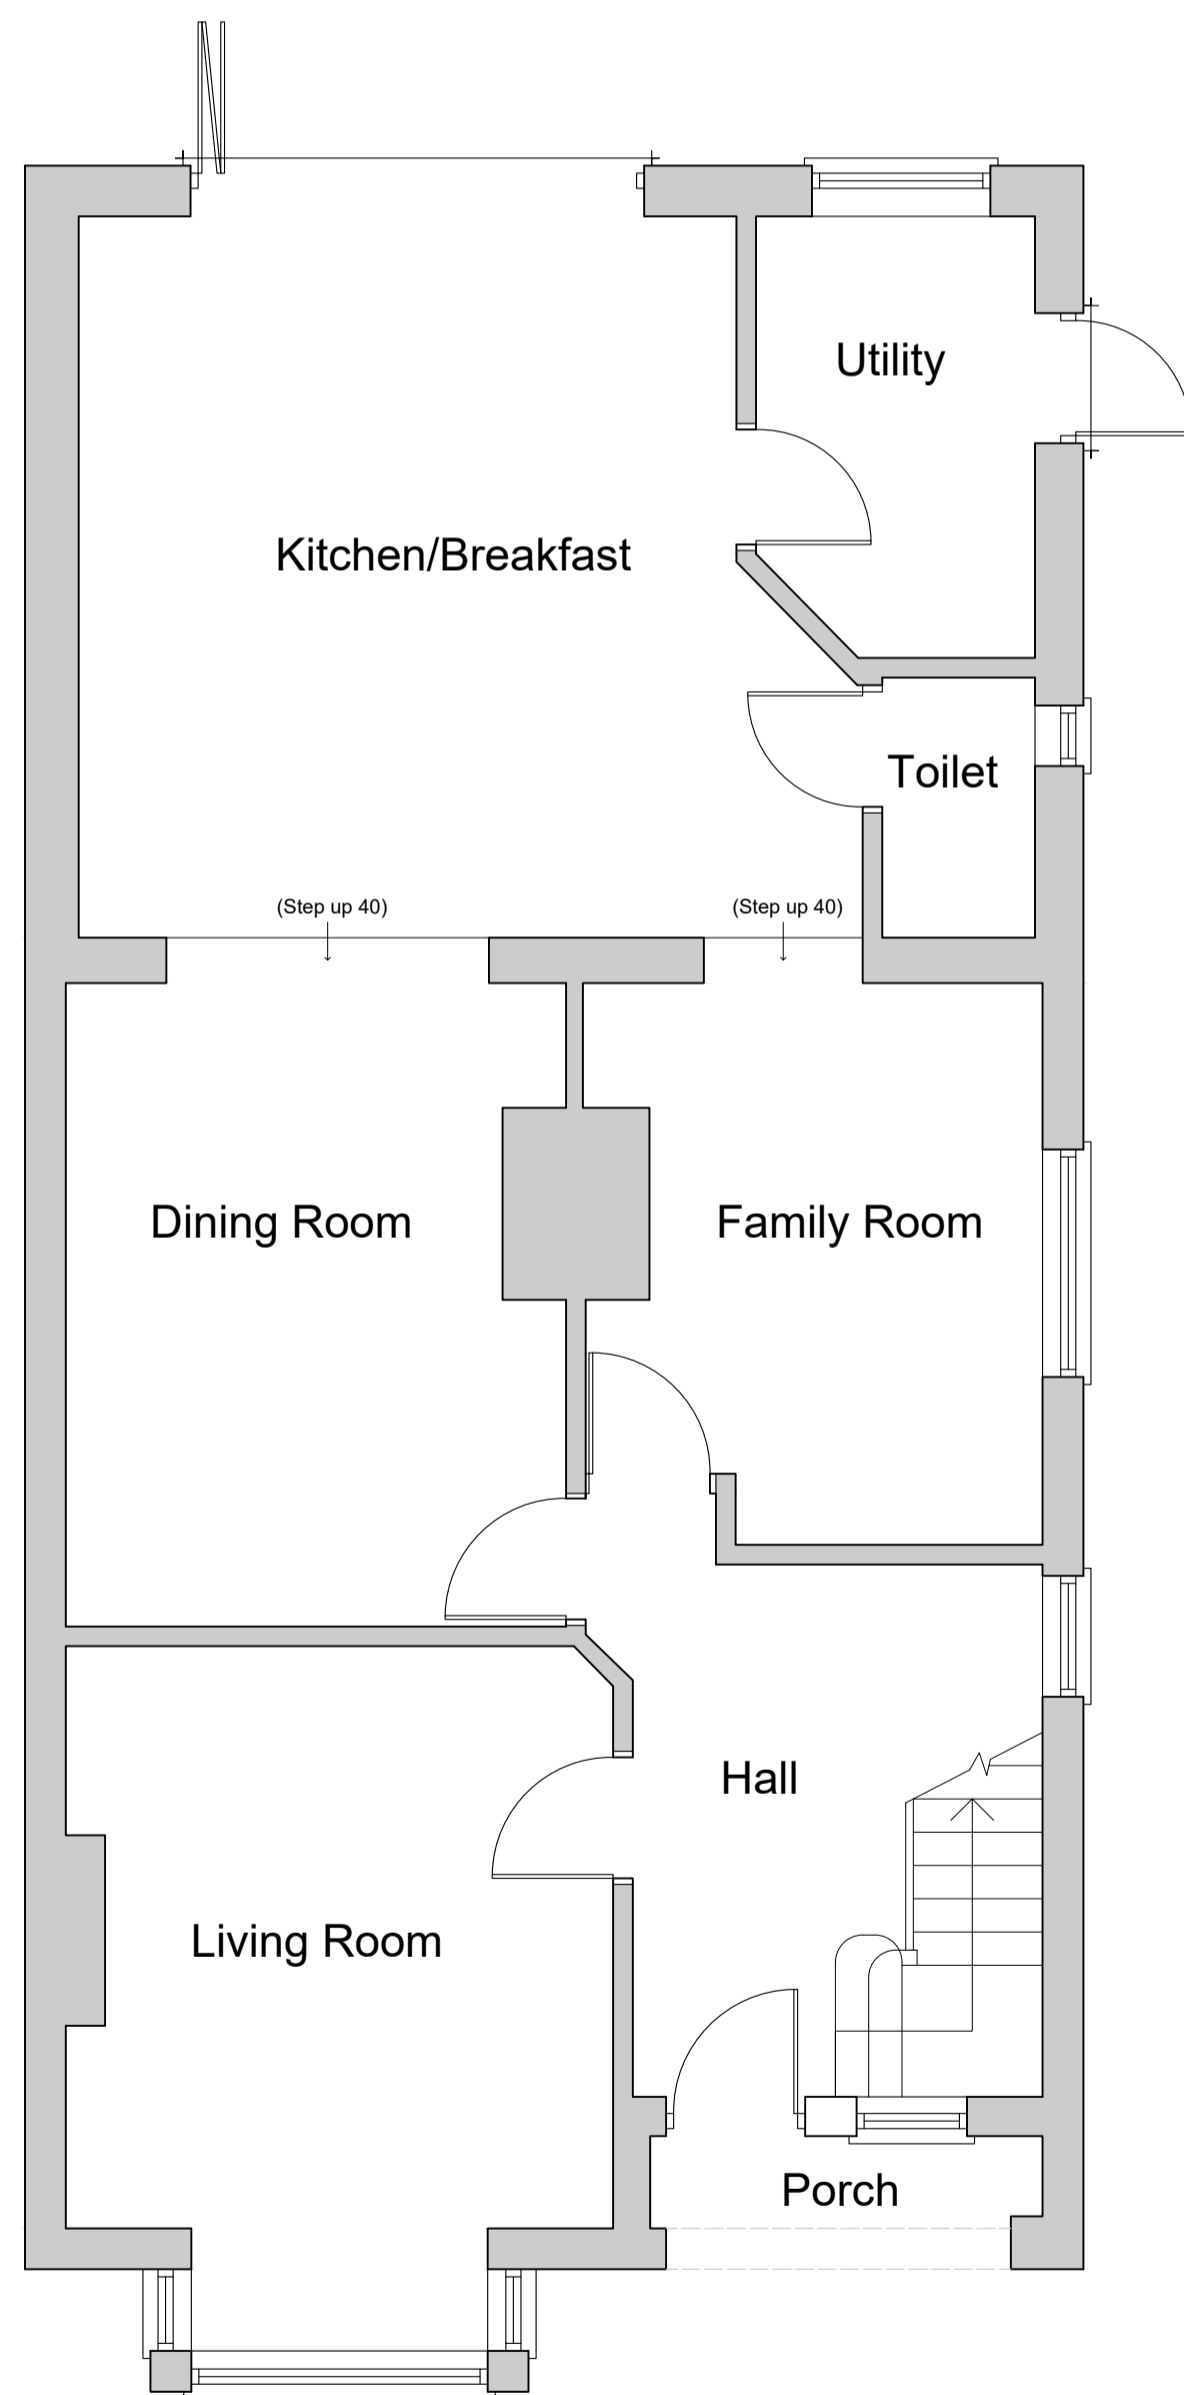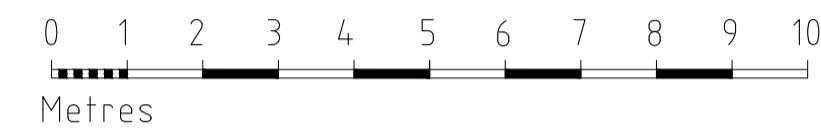

Ground Floor Plan 1:50

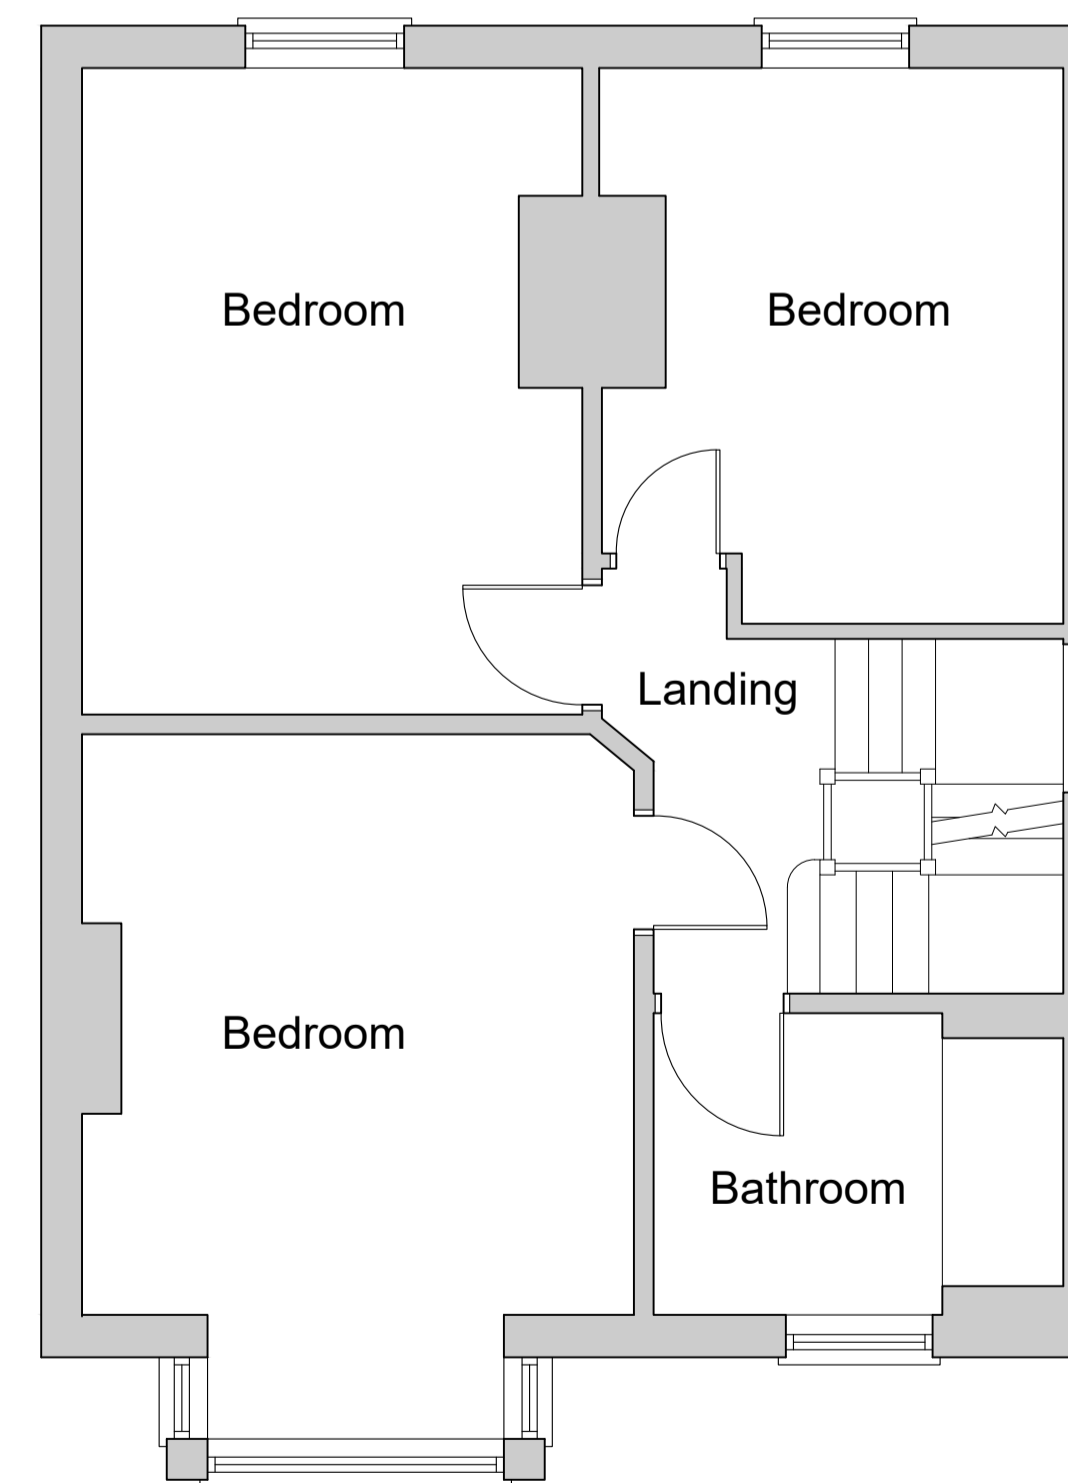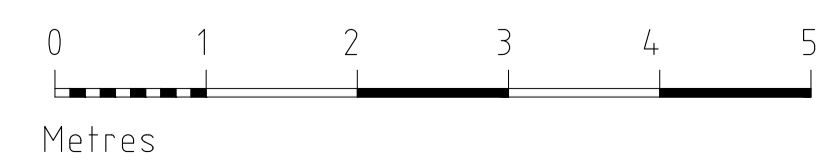

First Floor Plan 1:50

SUPERSEDED

Rev	Notes	Date
-----	-------	------

Mr & Mrs Haselden
client

Proposed Alterations To
No.88 Fernbank Road,
Ascot, Berkshire, SL5 8HF
contract

As Existing
Plans & Elevations
title

November 2023 date	As Shown @A1 scale
-----------------------	-----------------------

HFA2 contract ref	02 drawing
----------------------	---------------